


BY	DATE

ORIGINAL SURVEY	SURVEYED
NOTE BOOK NO.	PLOTTED TEMPLATE AREAS CHECKED

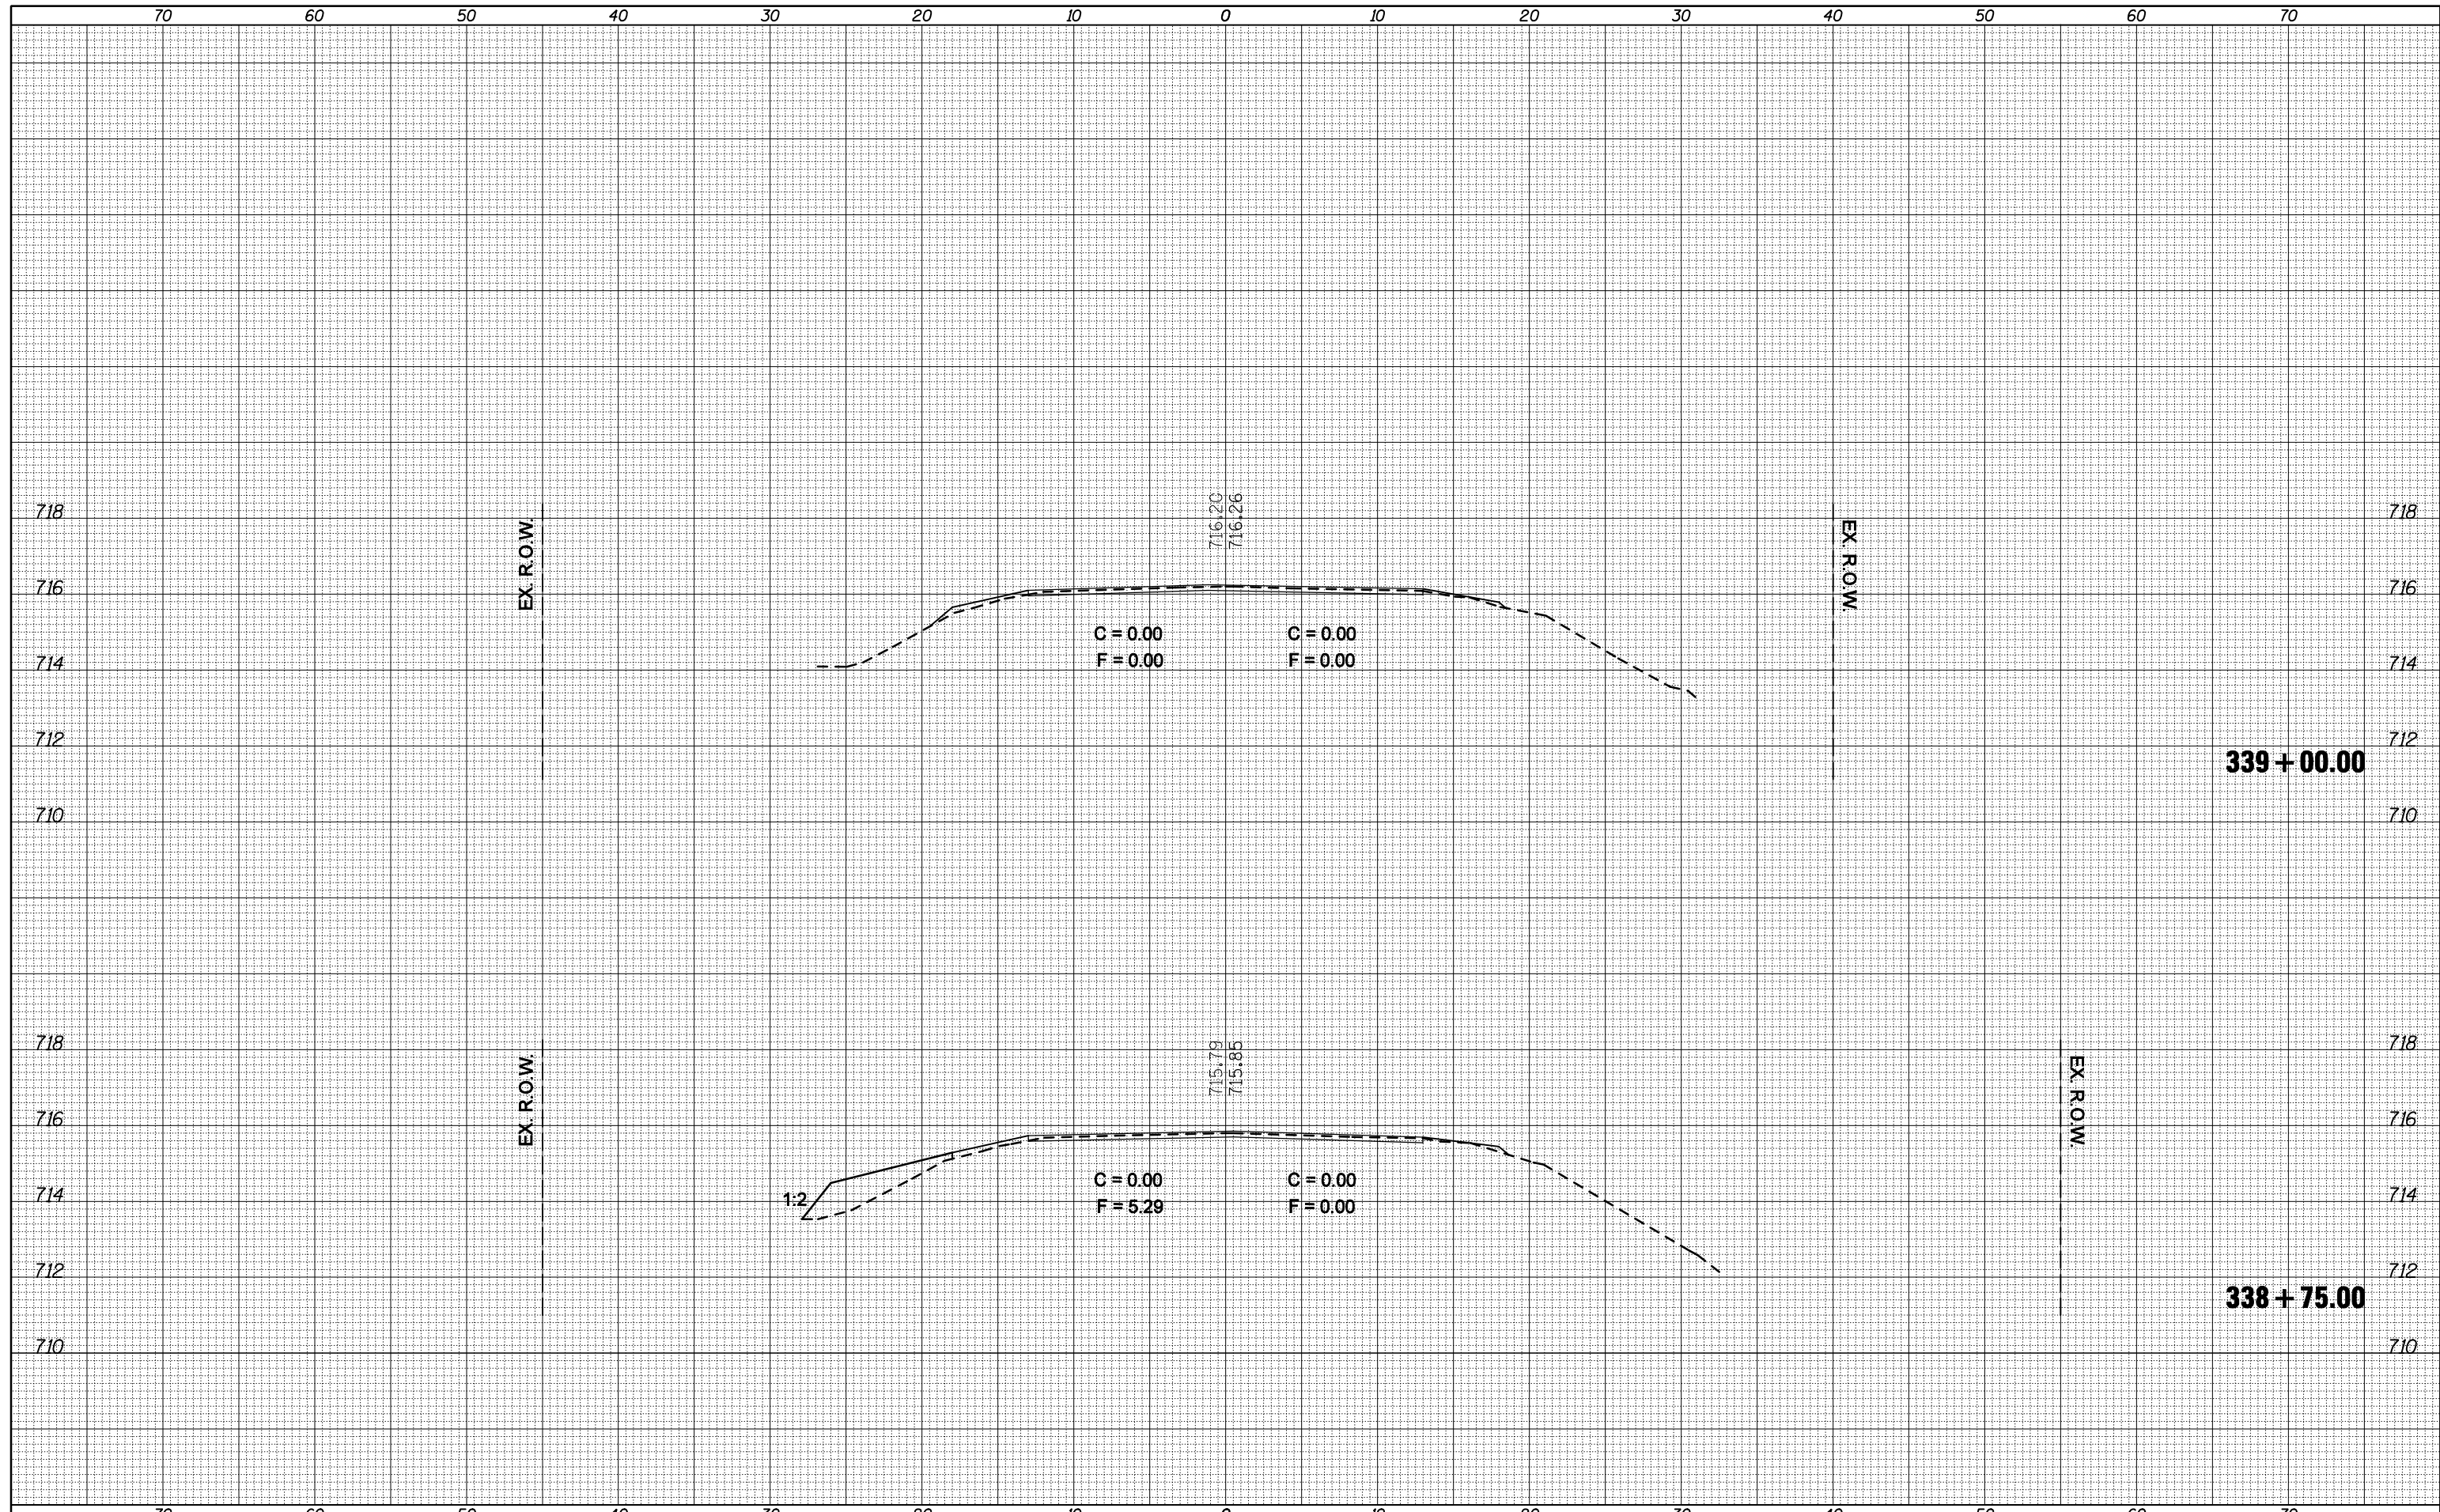

FILE NAME =
 c:\pwwork\pwwork\ogledb\0106513\0570660-sht-334+75_339+00.dgn

USER NAME = ogledb
 PLOT SCALE = 10.0000 ' / IN.
 PLOT DATE = 2/3/2011

DESIGNED -
 DRAWN -
 CHECKED -
 DATE -

REVISED -
 REVISED -
 REVISED -
 REVISED -

**STATE OF ILLINOIS
 DEPARTMENT OF TRANSPORTATION**

CROSS SECTIONS

SCALE: SHEET NO. OF SHEETS STA. 338+75.00 TO STA. 339+00.00

F.A.P. RTE.	SECTION	COUNTY	TOTAL SHEETS	SHEET NO.
721	(113RS-4, 124RS)	DeWitt	153	134
CONTRACT NO. 70660			ILLINOIS FED. AID PROJECT	