


| | |
|-------------------------|--|
| DATE | |
| BY | |
| FINL SURVEY NO. | |
| SURVEYED PLOTTED | |
| TEMPLATE AREAS CHECKED | |
| NOTE BOOK AREAS CHECKED | |

| | |
|-------------------------|--|
| DATE | |
| BY | |
| ORIGINAL SURVEY NO. | |
| SURVEYED PLOTTED | |
| TEMPLATE AREAS CHECKED | |
| NOTE BOOK AREAS CHECKED | |

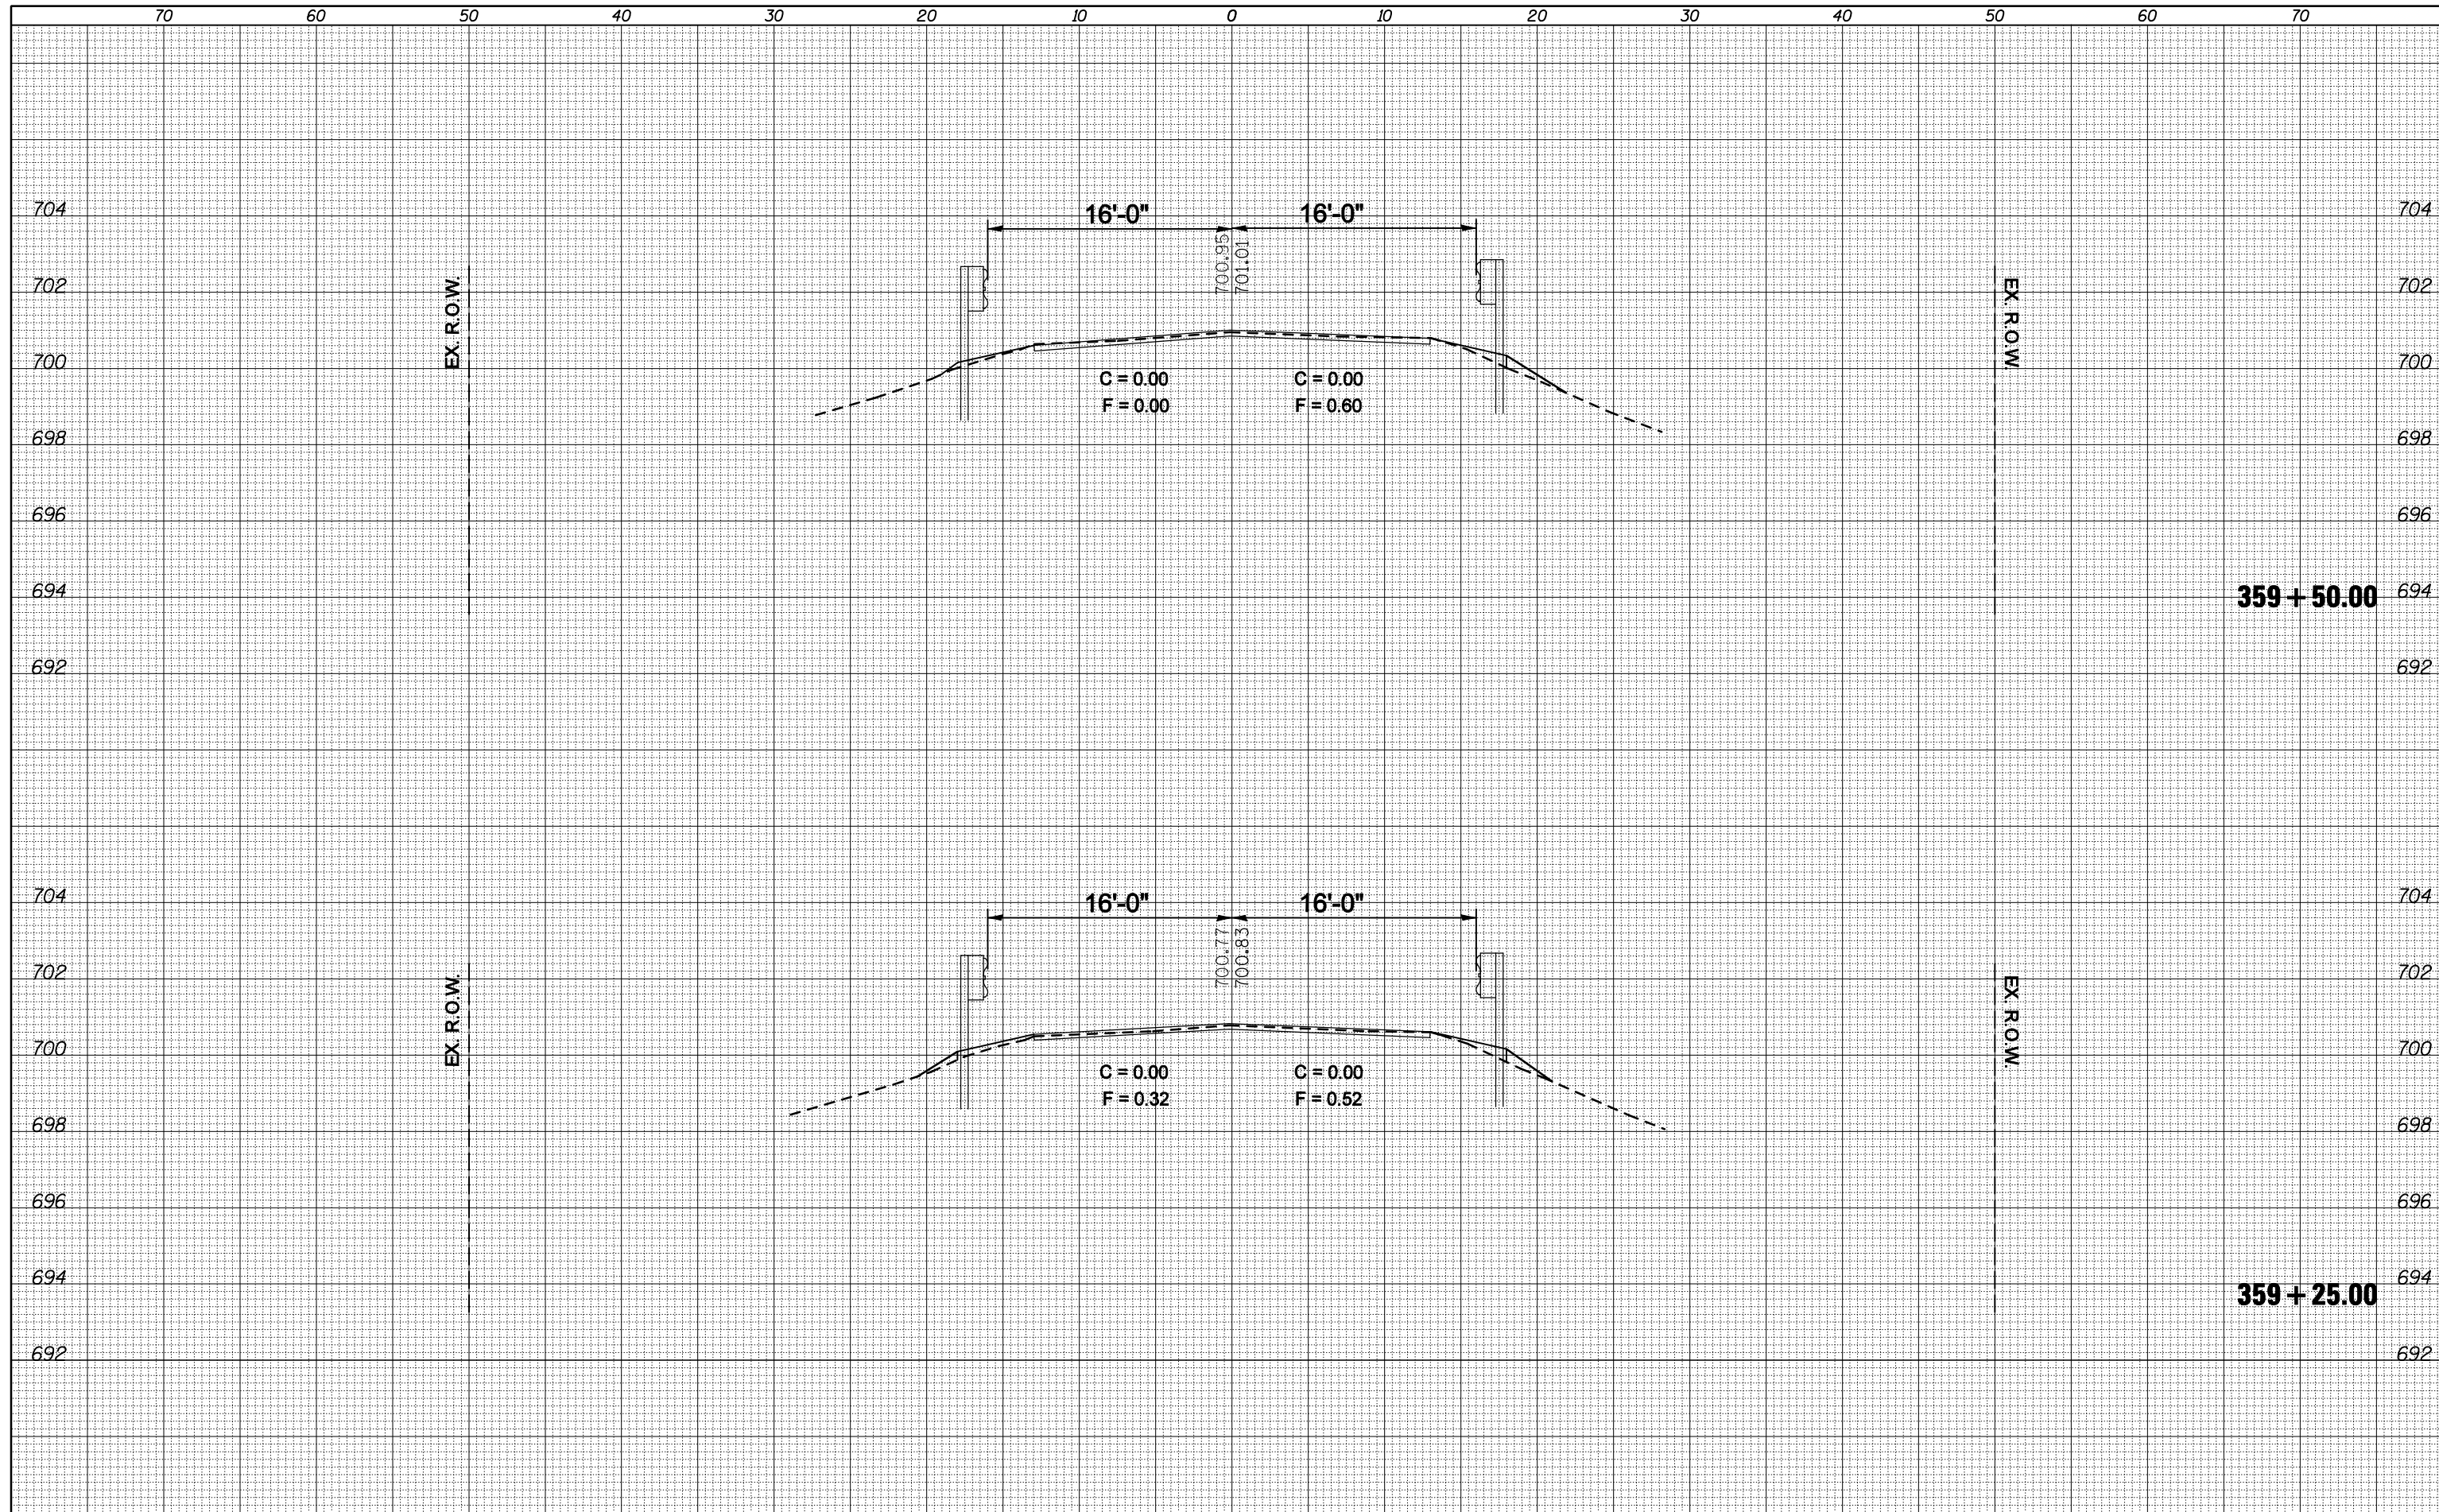

FILE NAME =
 c:\pwwork\pwwork\ogledb\0106513\0570660-sht-359+25.361+00.dgn

USER NAME = ogledb
 DESIGNED -
 DRAWN -
 CHECKED -
 DATE -

REVISIED -
 REVISIED -
 REVISIED -
 REVISIED -

**STATE OF ILLINOIS
 DEPARTMENT OF TRANSPORTATION**

CROSS SECTIONS

SCALE: SHEET NO. OF SHEETS STA. 359+25.00 TO STA. 359+50.00

| F.A.P. RTE. | SECTION | COUNTY | TOTAL SHEETS | SHEET NO. |
|--------------------|------------------|--------|---------------------------|-----------|
| 721 | (113RS-4, 124RS) | DeWitt | 153 | 142 |
| CONTRACT NO. 70660 | | | ILLINOIS FED. AID PROJECT | |