


DATE	BY	SURVEYED	PLOTTED	TEMPLATE	AREAS CHECKED
		NO.			

DATE	BY	SURVEYED	PLOTTED	TEMPLATE	AREAS CHECKED
		NO.			

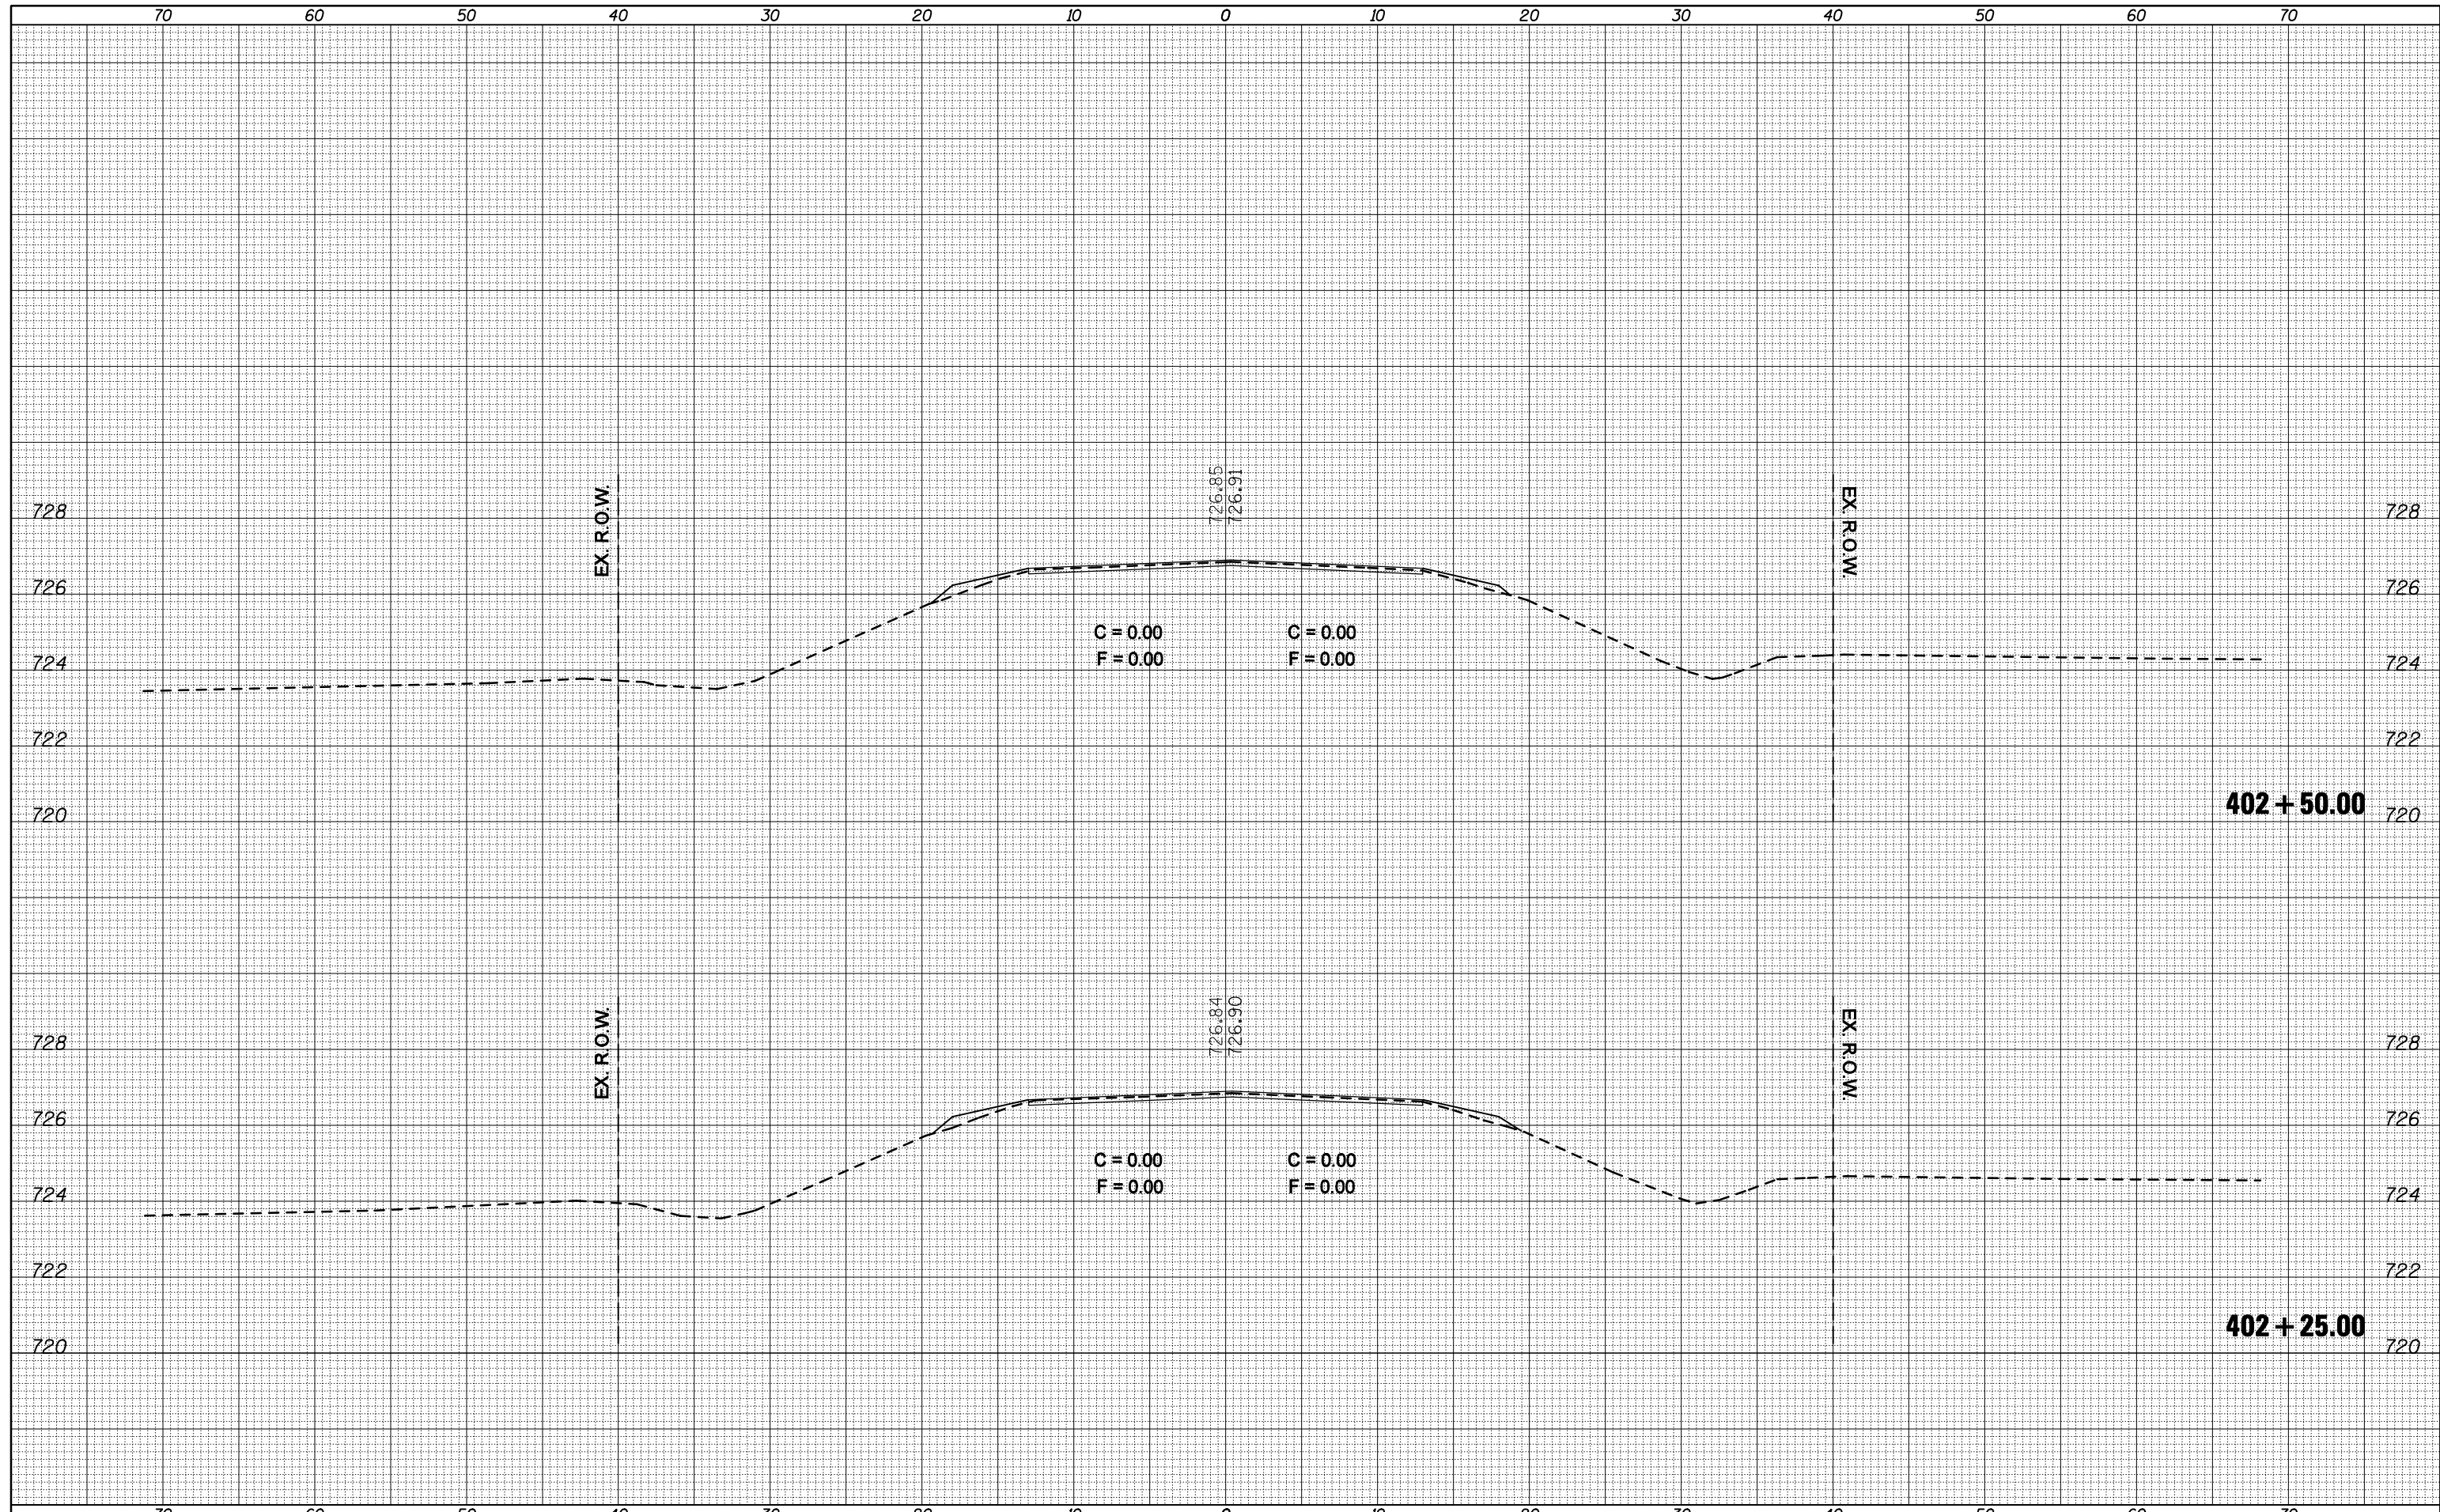

FILE NAME =		USER NAME = ogieb_j	DESIGNED -	REVISSED -	STATE OF ILLINOIS DEPARTMENT OF TRANSPORTATION	CROSS SECTIONS		F.A.P. RTE.	SECTION	COUNTY	TOTAL SHEETS	SHEET NO.
c:\pw\work\pwid\ogieb_j\d0106513\0570660-sht-1p_402+25_403+50.dgn			DRAWN -	REVISSED -		721	(113RS-4, 124RS)	DeWitt	153	146		
PLOT SCALE = 10.0000 "/td> <td></td> <td>CHECKED -</td> <td>REVISSED -</td> <td colspan="4">CONTRACT NO. 70660</td>			CHECKED -	REVISSED -		CONTRACT NO. 70660						
PLOT DATE = 2/3/2011			DATE -	REVISSED -		SCALE:	SHEET NO. OF SHEETS	STA. 402+25.00 TO STA. 402+50.00	ILLINOIS FED. AID PROJECT			