


BY	DATE

BY	DATE

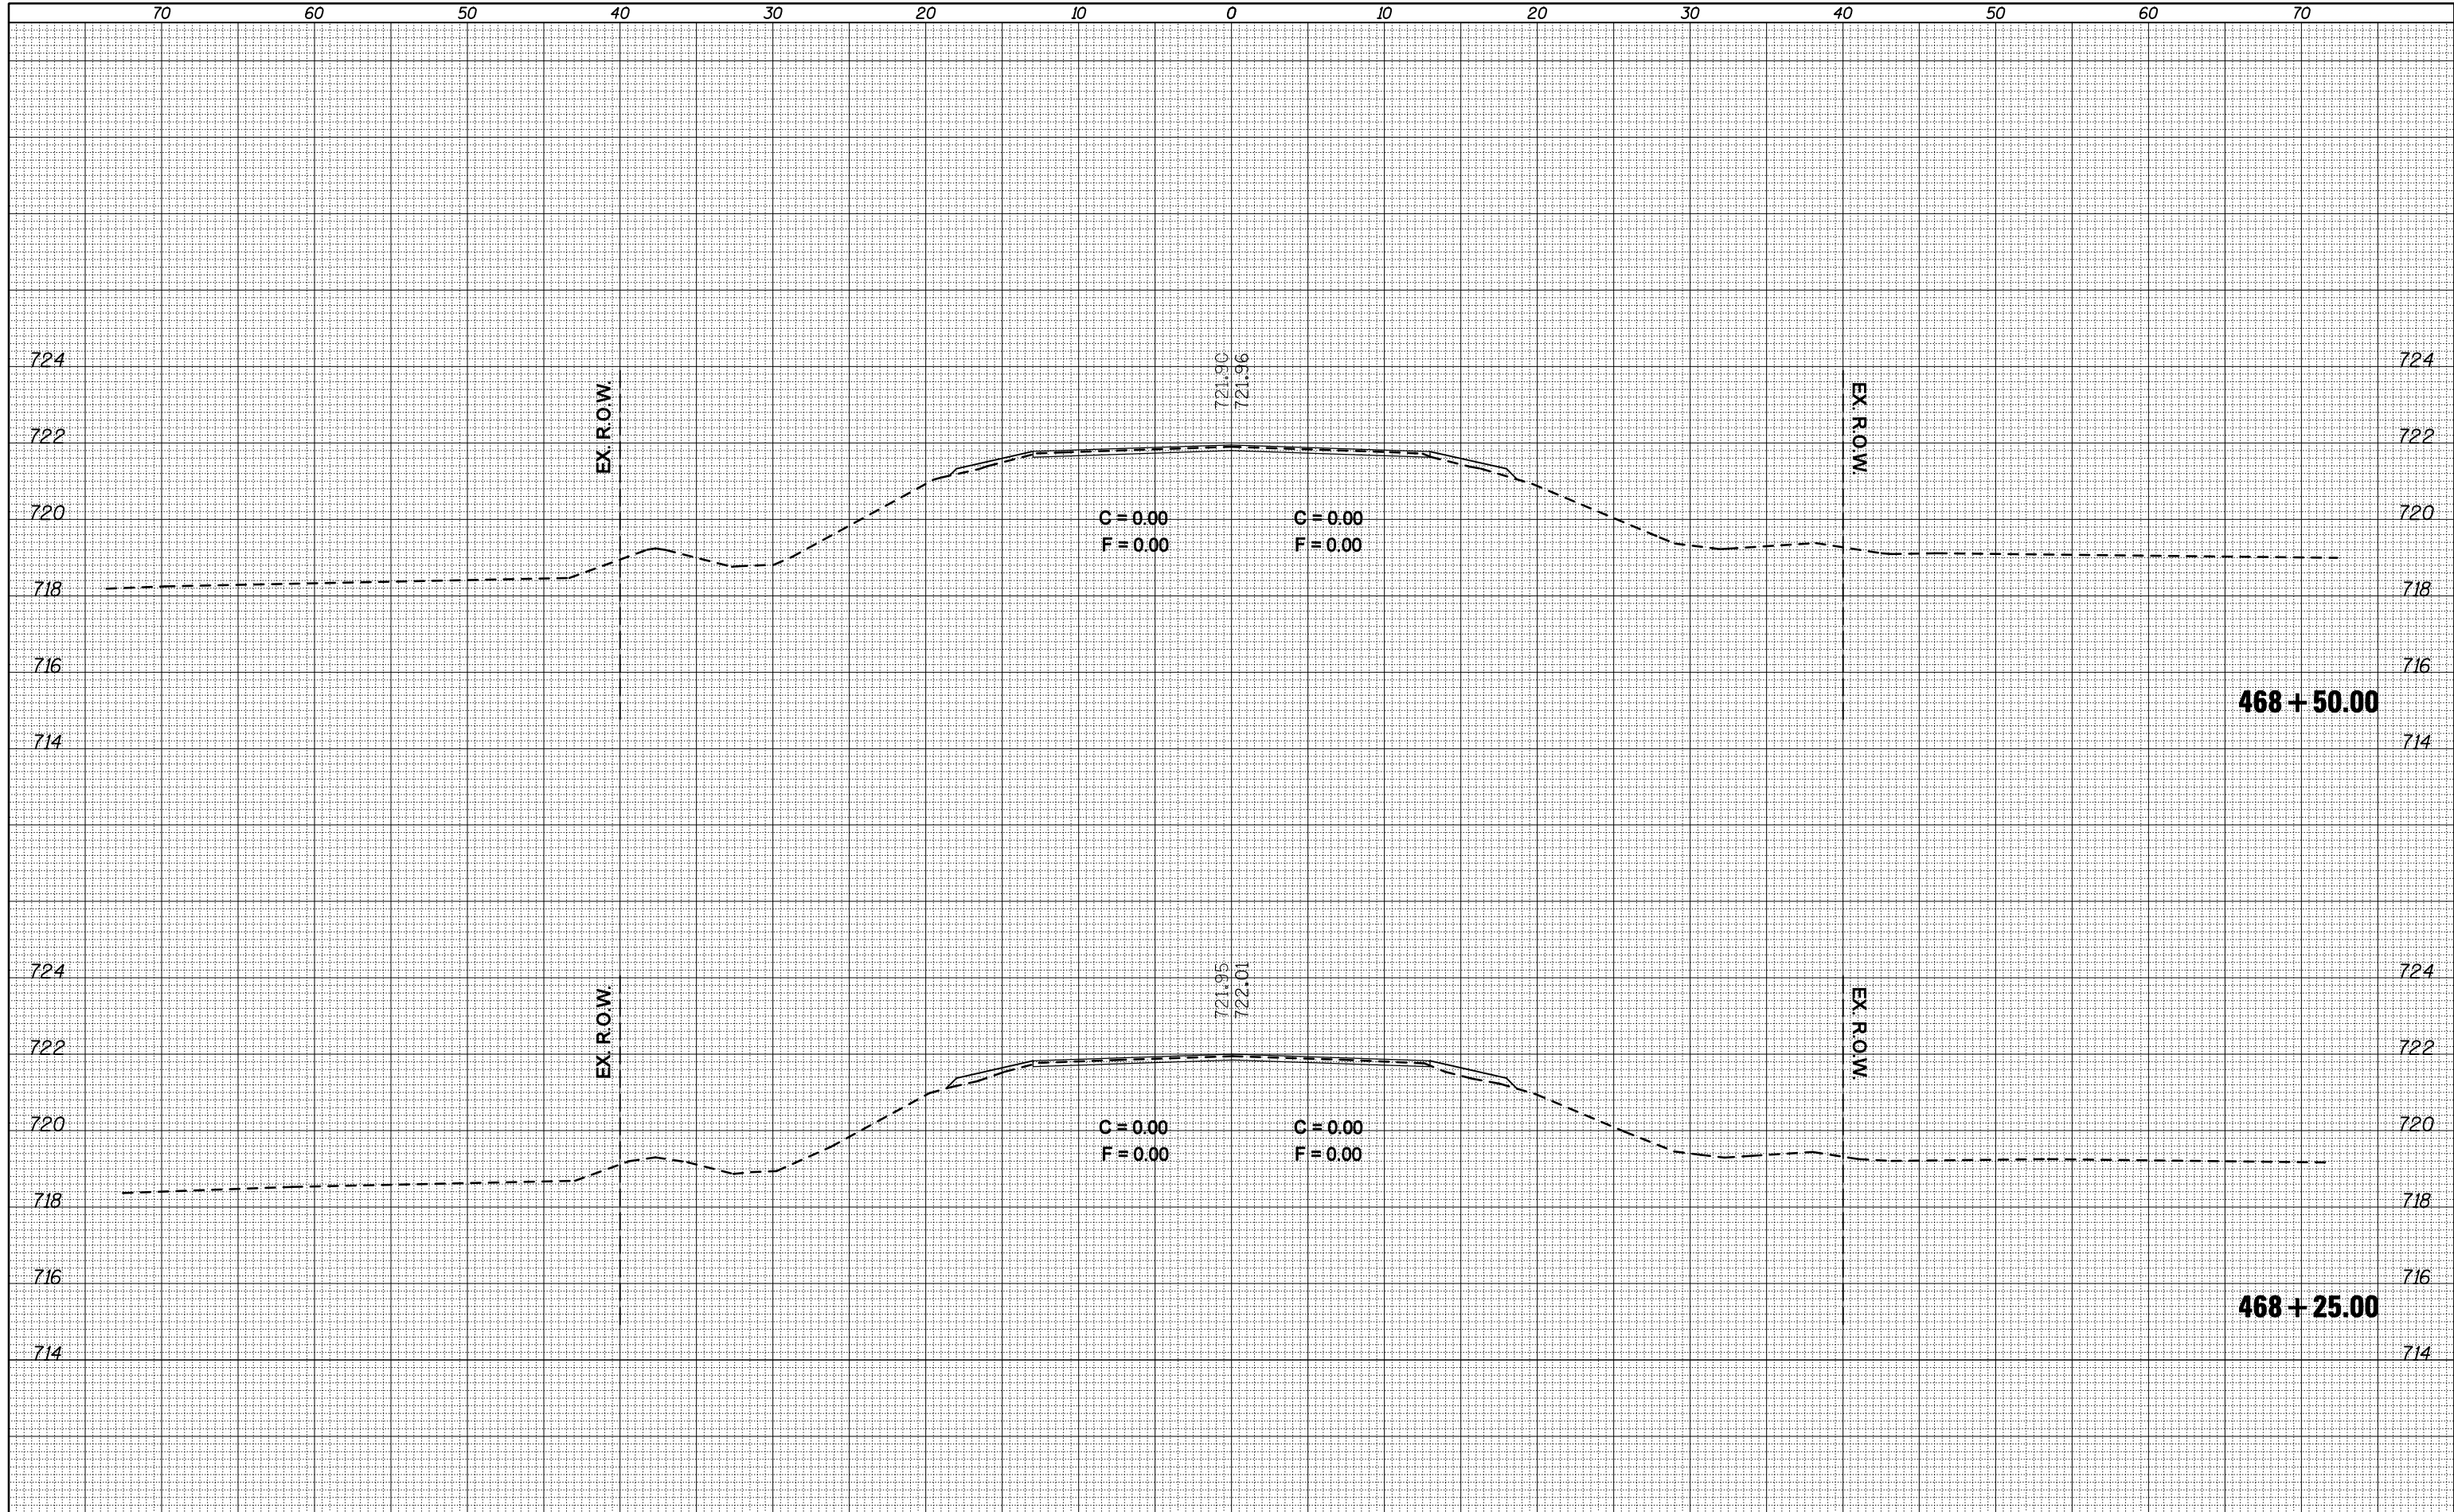

FILE NAME =	USER NAME = ogieb.j	DESIGNED -	REVISED -
ca:\pw\work\pwwork\ogieb.j\0106513\0570660-sht-468+25-469+50.dgn		DRAWN -	REVISED -
PLOT SCALE = 10.0000' / IN.		CHECKED -	REVISED -
PLOT DATE = 2/3/2011		DATE -	REVISED -

**STATE OF ILLINOIS
DEPARTMENT OF TRANSPORTATION**

CROSS SECTIONS

SCALE: SHEET NO. OF SHEETS STA. 468+25.00 TO STA. 468+50.00

F.A.P. RTE.	SECTION	COUNTY	TOTAL SHEETS	SHEET NO.
721	(113RS-4, 124RS)	DeWitt	153	150
CONTRACT NO. 70660			ILLINOIS FED. AID PROJECT	