


| | | |
|-----------|--------------------|------|
| PLAN | SURVEYED | DATE |
| NOTE BOOK | ALIGNMENT CHECKED | BY |
| No. | RT. OF WAY CHECKED | |
| | JOB FILE NAME | |

| | | |
|-----------|-----------------------------|------|
| PROFILE | SURVEYED | DATE |
| NOTE BOOK | GRADES CHECKED | BY |
| No. | STRUCTURE NOTATIONS CHECKED | |

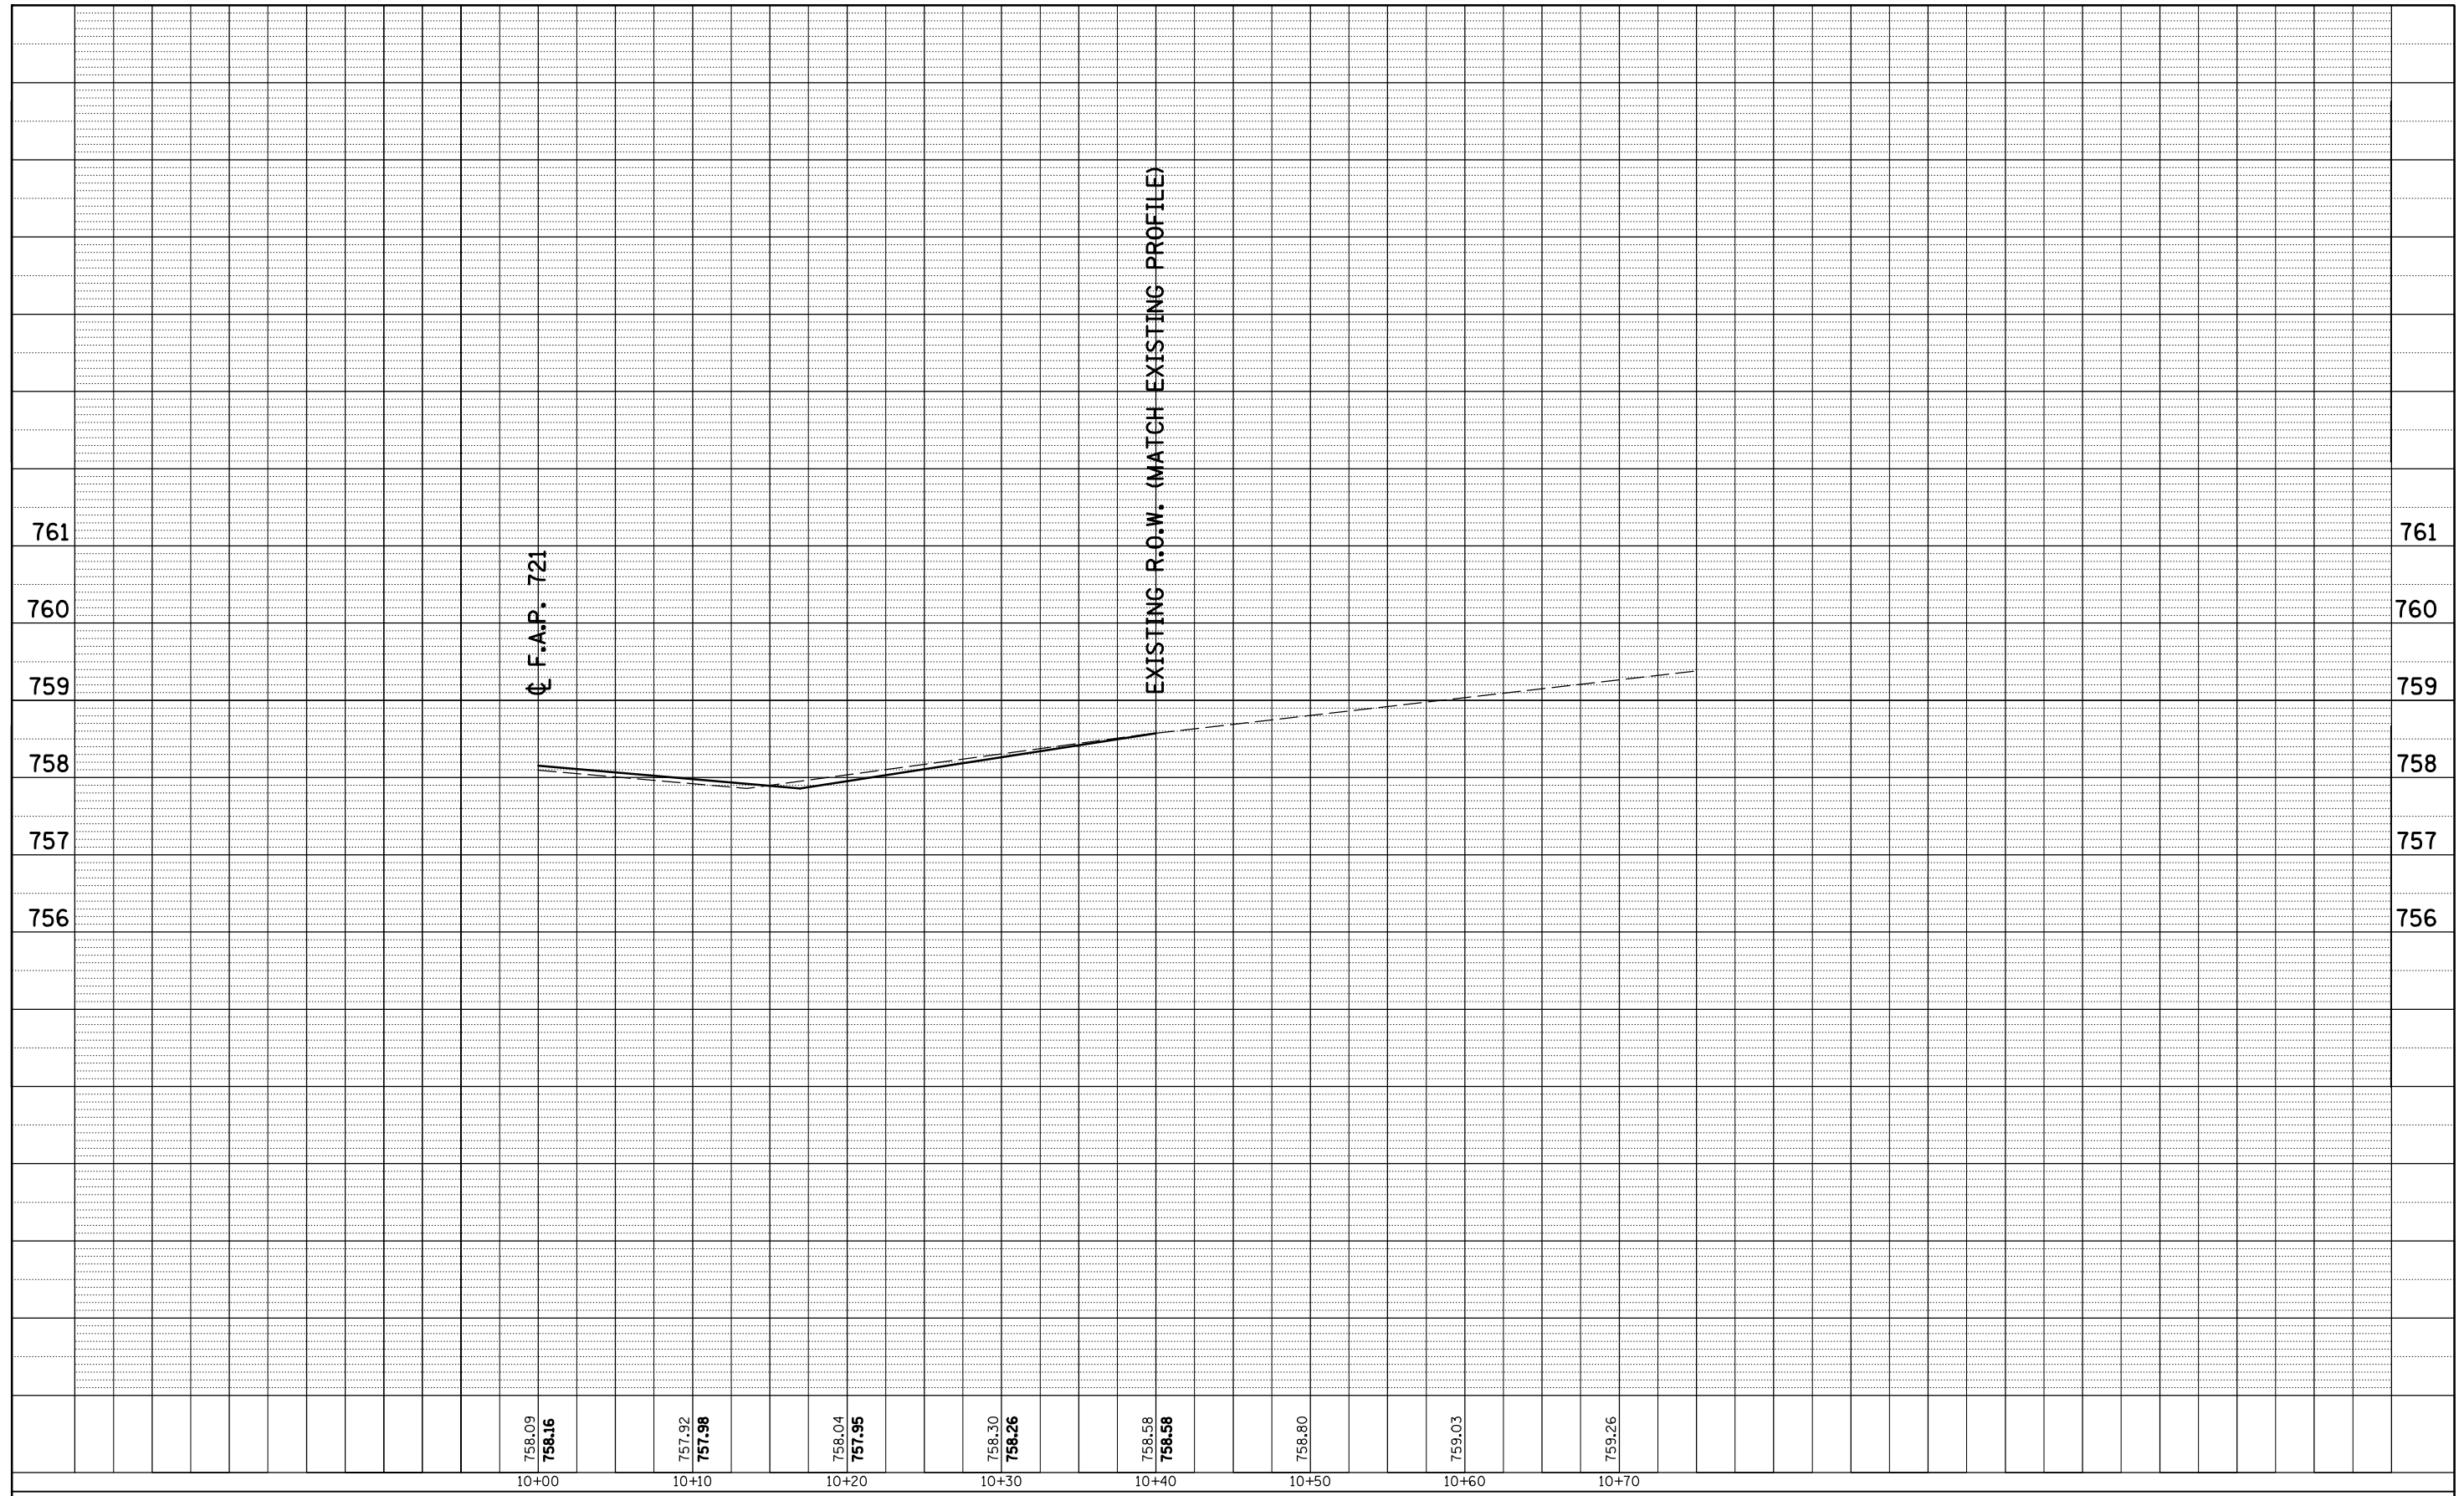

FILE NAME = c:\pw_work\pwsdot\ogleb\08106513\0570660

USER NAME = oglebj
 aht:profile.dgn
 PLOT SCALE = 41.6801' / IN.
 PLOT DATE = 2/3/2011

DESIGNED -
 DRAWN -
 CHECKED -
 DATE -

REVISED -
 REVISED -
 REVISED -
 REVISED -

**STATE OF ILLINOIS
 DEPARTMENT OF TRANSPORTATION**

DETAIL OF THE PROFILE CHANGE AT T.R. 12280E

SCALE: SHEET NO. OF SHEETS STA. TO STA.

| | | | | |
|--------------------|------------------|--------|---------------------------|-----------|
| F.A.P. RTE. | SECTION | COUNTY | TOTAL SHEETS | SHEET NO. |
| 721 | (113RS-4, 124RS) | DeWitt | 153 | 153 |
| CONTRACT NO. 70660 | | | ILLINOIS FED. AID PROJECT | |