


# EXISTING TYPICAL SECTION

1


CH 19 (FICKLIN ROAD)  
STA. 0+32.00 TO STA. 1+19.00

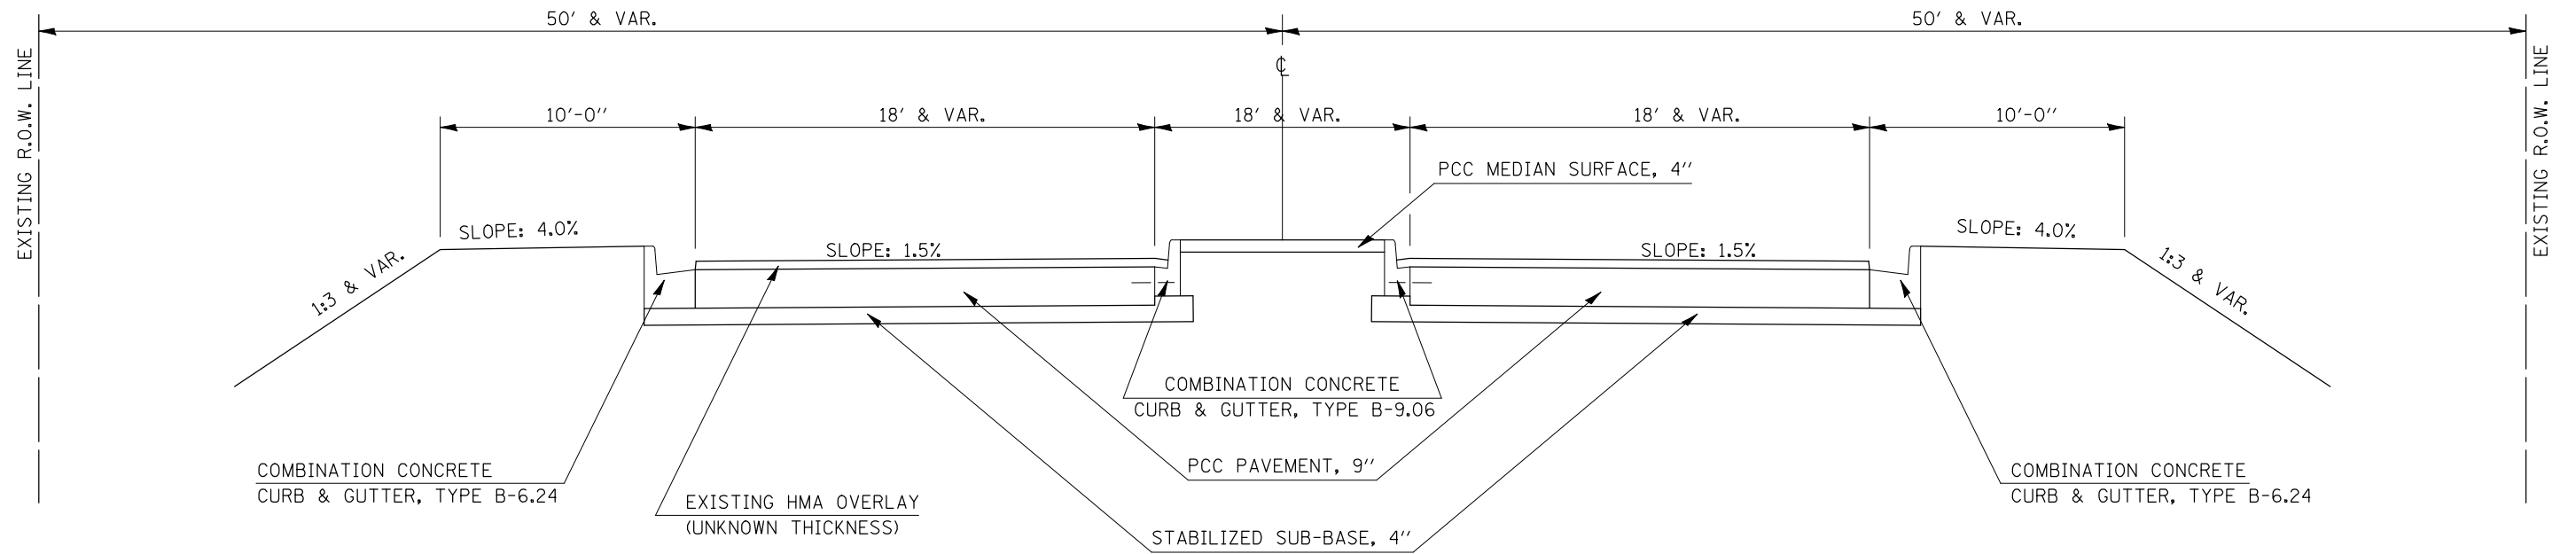

# PROPOSED TYPICAL SECTION

1

CH 19 (FICKLIN ROAD)  
STA. 0+32.00 TO STA. 1+19.00

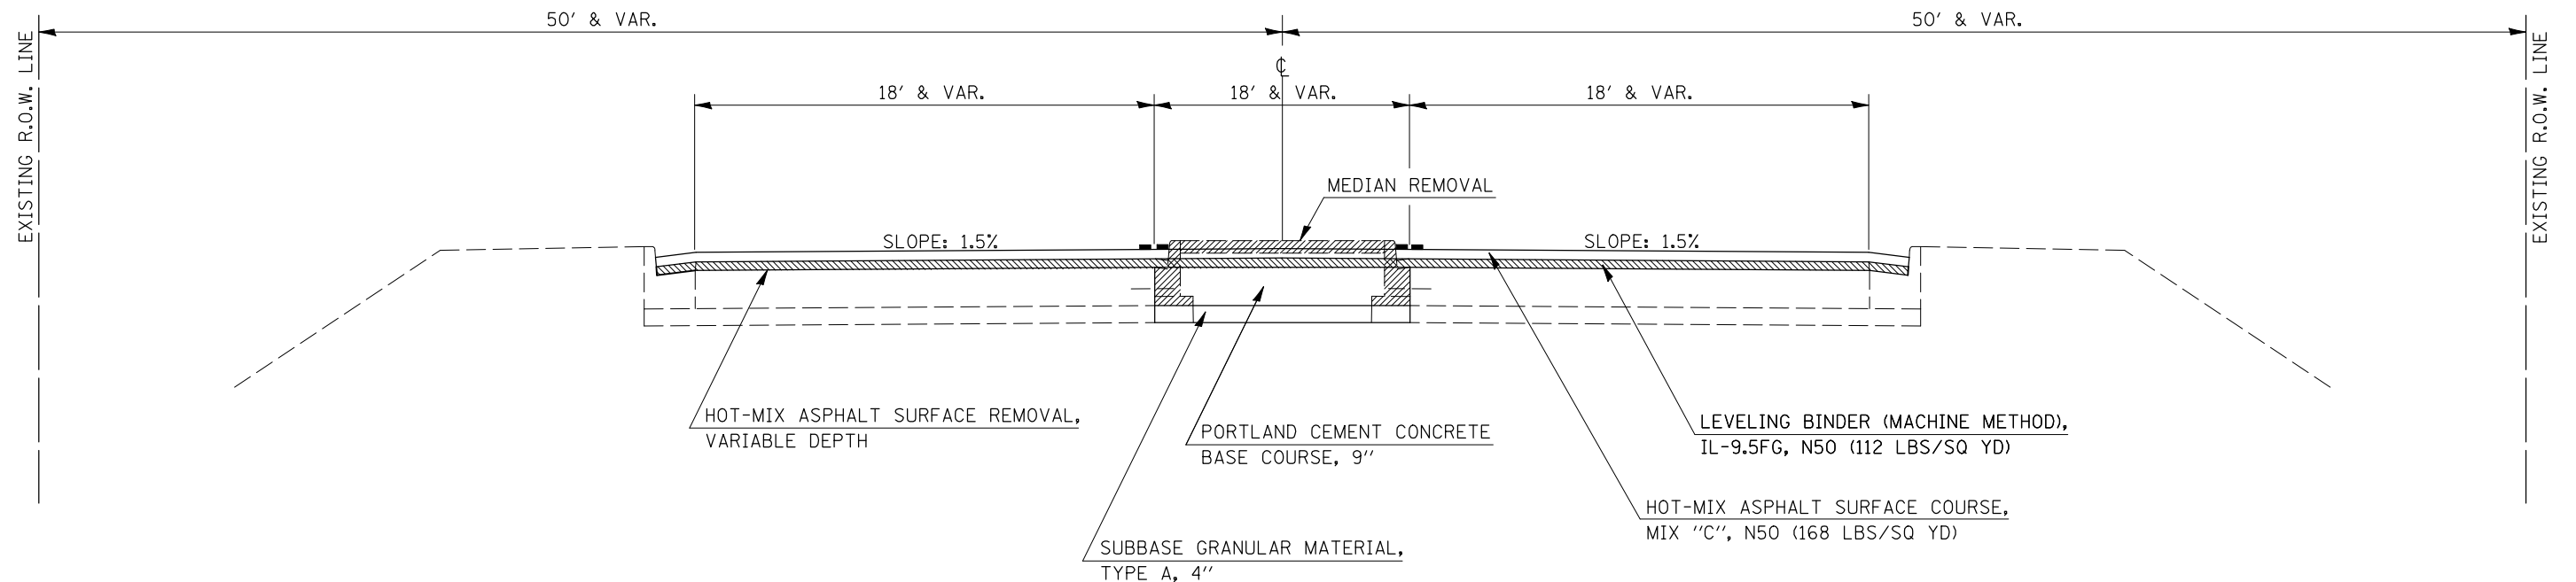

FILE NAME =	USER NAME = hennessdm	DESIGNED -	REVISED -
ct:\pw\work\p1dot\hennessdm\0242491\0570875-sh1-typical.dgn		DRAWN -	REVISED -
PLOT SCALE = 40.0000' / IN.		CHECKED -	REVISED -
PLOT DATE = 1/25/2011		DATE -	REVISED -

STATE OF ILLINOIS  
DEPARTMENT OF TRANSPORTATION

EXISTING & PROPOSED TYPICAL SECTION			
SCALE:	SHEET NO.	OF SHEETS	STA. TO STA.

F.A. RTE.	SECTION	COUNTY	TOTAL SHEETS	SHEET NO.
CH 19	40PT	DOUGLAS	25	6
CONTRACT NO. 70875				
ILLINOIS FED. AID PROJECT				