


EXISTING TYPICAL SECTION

3

CH 19 (FICKLIN ROAD)
STA. 2+91.00 TO STA. 5+84.00

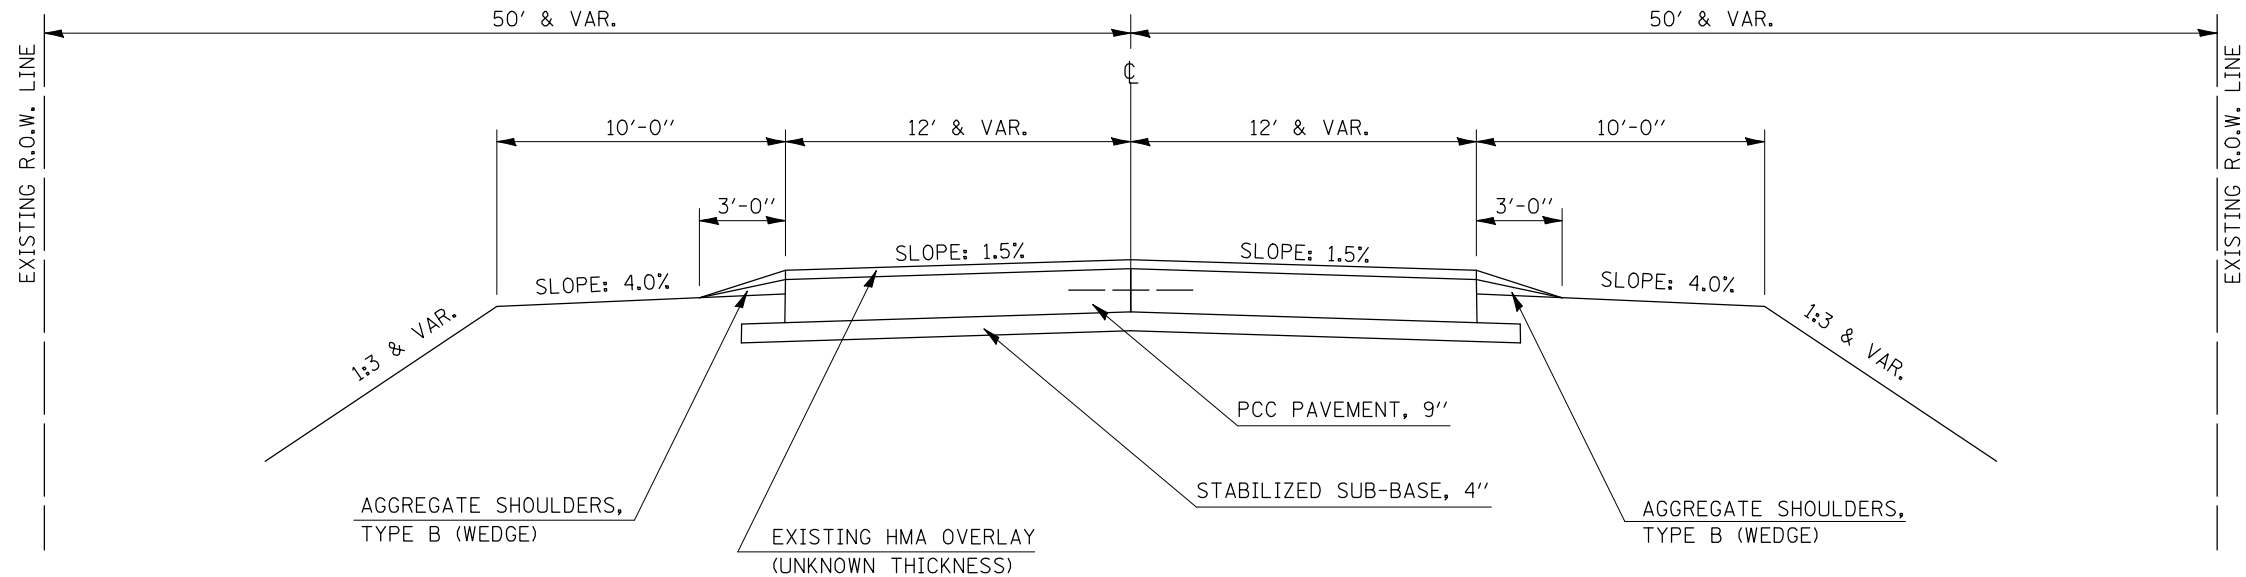


PLAN NOTE:

THE EXISTING SHOULDER SHALL BE BLADED IN ORDER TO REMOVE VEGETATION PRIOR TO THE PLACEMENT OF THE HMA SAFETY EDGE. THIS WORK WILL BE MEASURED IN LINEAL FEET (METERS) AND WILL BE PAID FOR AT THE CONTRACT UNIT PRICE PER FOOT (METER) FOR "GRADING AND SHAPING SHOULDERS" AND NO ADDITIONAL COMPENSATION WILL BE ALLOWED.

PROPOSED TYPICAL SECTION

3

CH 19 (FICKLIN ROAD)
STA. 2+91.00 TO STA. 5+84.00

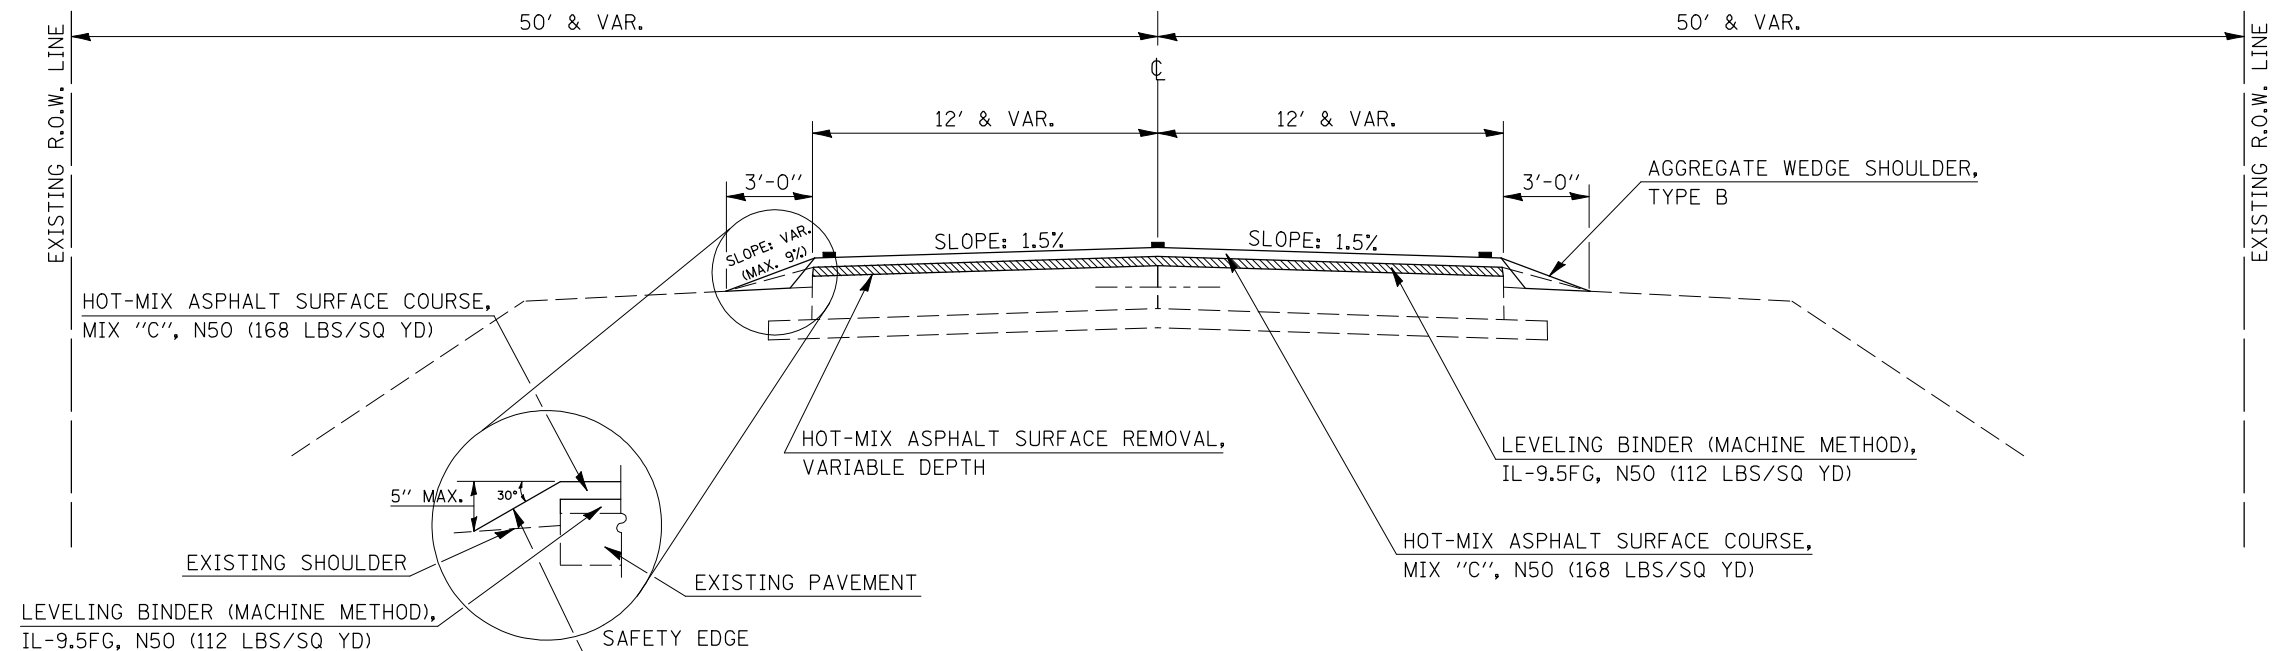

FILE NAME =	USER NAME = hennessdm	DESIGNED -	REVISED -
ct:\pw\work\p1\dot\hennessdm\d0242491\0570875-sh-typical.dgn		DRAWN -	REVISED -
PLOT SCALE = 40.0000 ' / IN.		CHECKED -	REVISED -
PLOT DATE = 1/25/2011		DATE -	REVISED -

STATE OF ILLINOIS
DEPARTMENT OF TRANSPORTATION

EXISTING & PROPOSED TYPICAL SECTION

SCALE: SHEET NO. OF SHEETS STA. TO STA.

F.A. RTE.	SECTION	COUNTY	TOTAL SHEETS	SHEET NO.
CH 19	40PT	DOUGLAS	25	8
CONTRACT NO. 70875				
ILLINOIS FED. AID PROJECT				