



SEC. 36, T16N, R7E, 3RD P.M.

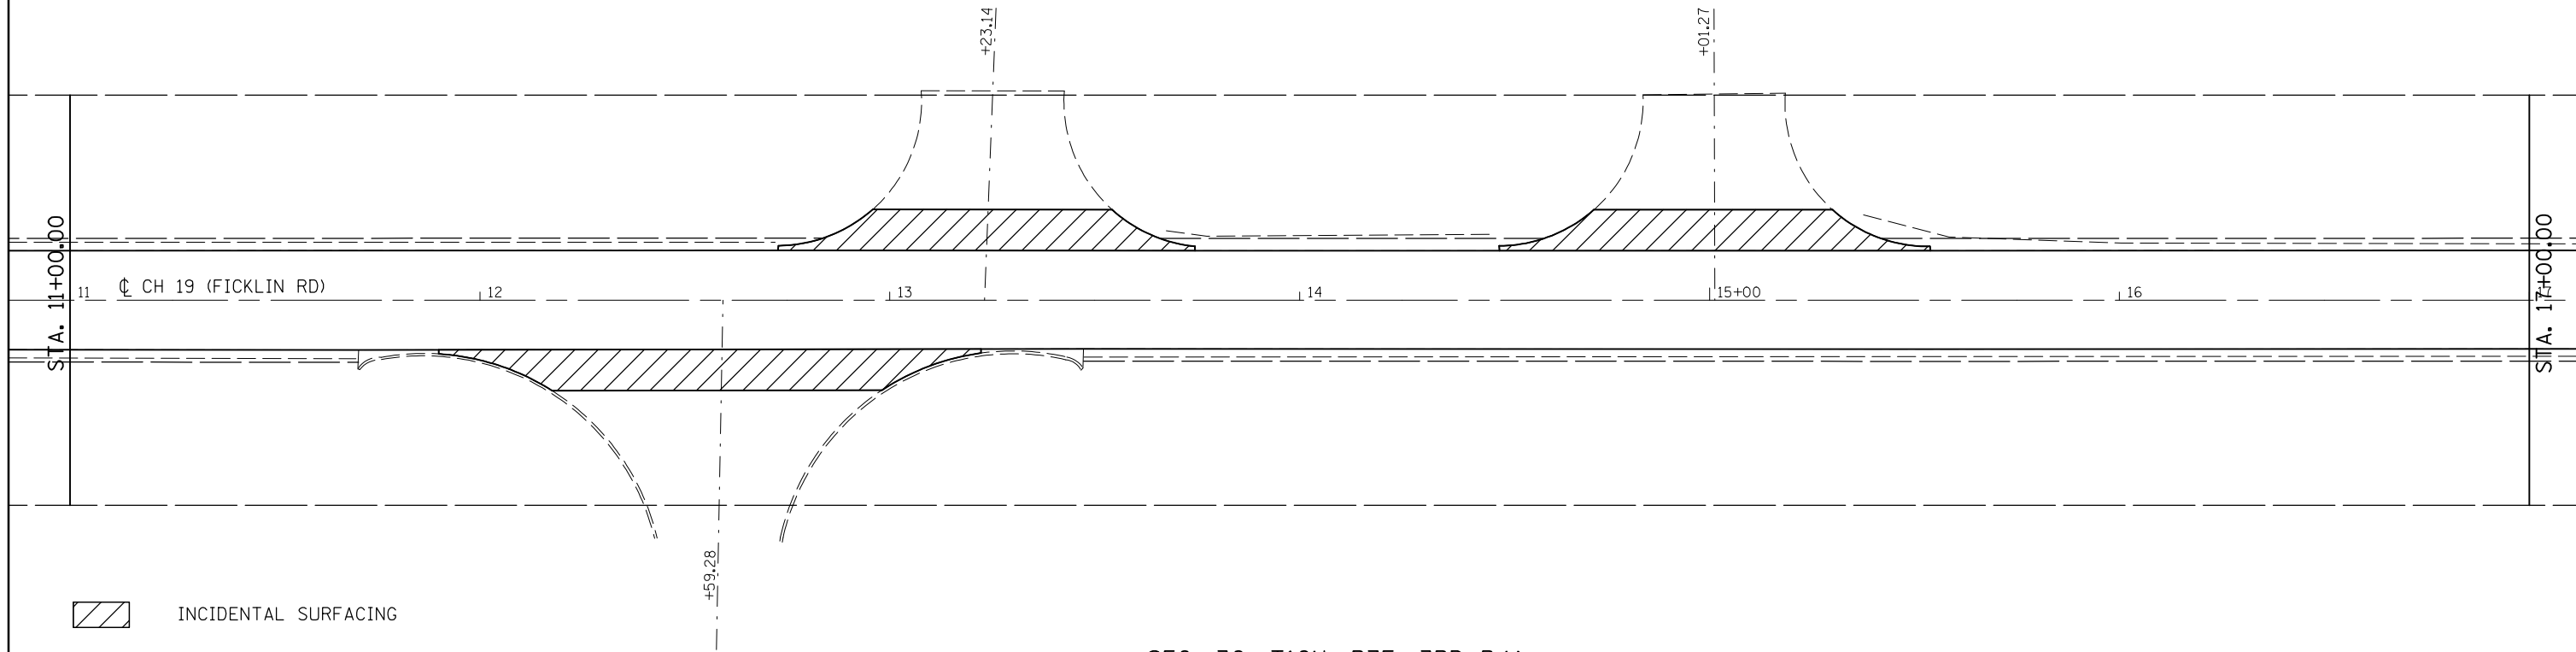

SEC. 36, T16N, R7E, 3RD P.M.

SEC. 36, T16N, R7E, 3RD P.M.

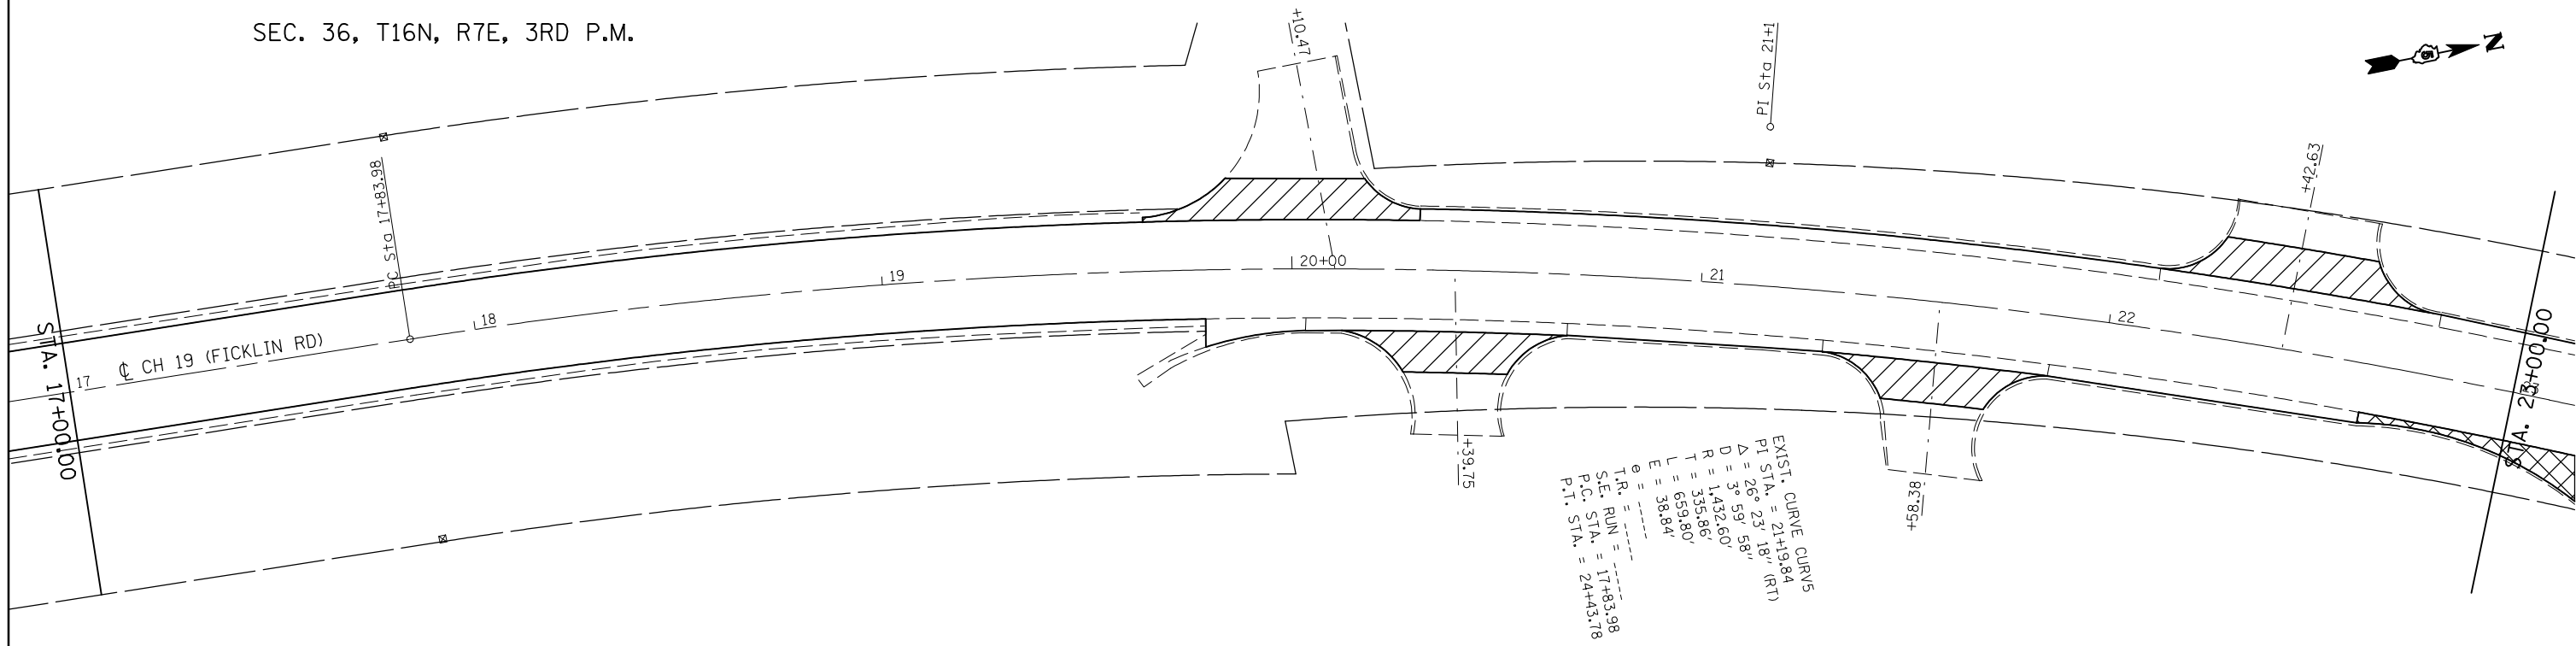

SEC. 36, T16N, R7E, 3RD P.M.

FILE NAME =	USER NAME = hennessdm	DESIGNED -	REVISED -
ct:\pw\work\p\dot\hennessdm\d0242491\0570875-sh1-Db1Pin.dgn		DRAWN -	REVISED -
PLOT SCALE = 40.0000' / IN.		CHECKED -	REVISED -
PLOT DATE = 1/25/2011		DATE -	REVISED -

STATE OF ILLINOIS
DEPARTMENT OF TRANSPORTATION

PLAN SHEET

SCALE: SHEET NO. OF SHEETS STA. TO STA.

F.A. RTE.	SECTION	COUNTY	TOTAL SHEETS	SHEET NO.
CH 19	40PT	DOUGLAS	25	15
CONTRACT NO. 70875				
ILLINOIS FED. AID PROJECT				