

# LOCATION MAP 3 – (SOUTH LEG) – CHAMPAIGN COUNTY

## FAI-57 FROM 1 MILE SOUTH OF I-74 TO OLYMPIA DRIVE

END PROJECT  
STA. 637+33.00

CONCRETE PATCH OMISSIONS  
STA. 565+68.00 TO STA. 567+48.00  
STA. 581+60.00 TO STA. 583+40.00  
STA. 596+88.00 TO STA. 598+68.00  
STA. 625+76.00 TO STA. 627+56.00


SN 010-0100  
STA. 626+66.67

SN 010-0019  
SN 010-0018  
STA. 597+78.22

SN 010-0050  
STA. 582+50.00

SN 010-0011  
STA. 566+58.83

BEGIN PROJECT  
STA. 544+40.00

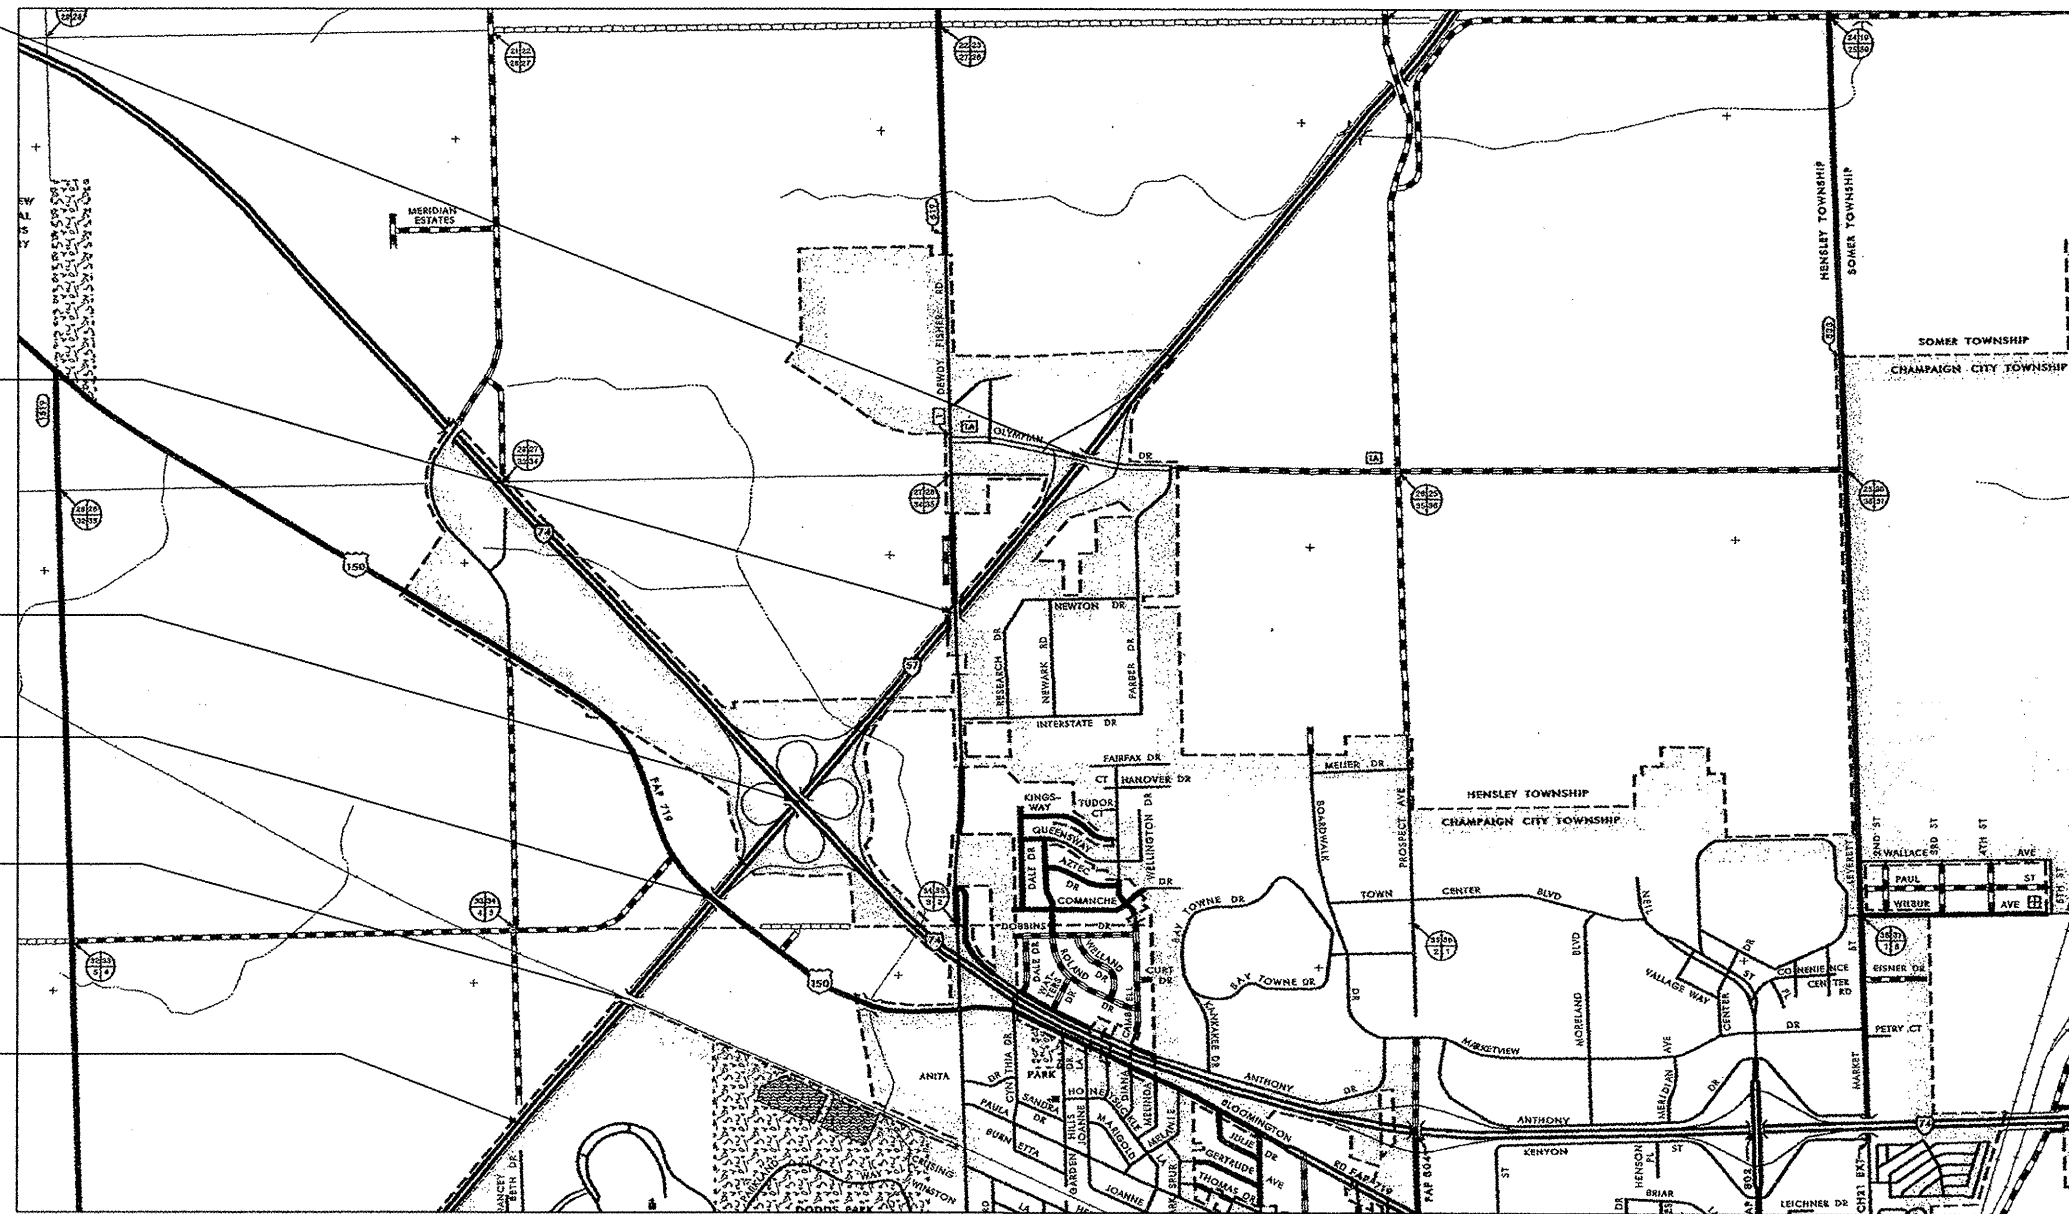


2000 N  
T 20 N  
1800 N  
T 19 N



800 E

R 8 E

1200 E

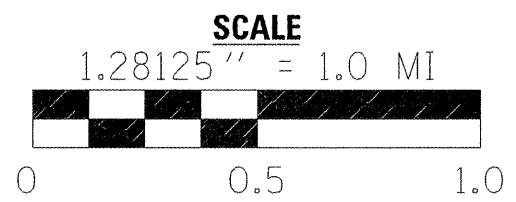

GROSS LENGTH OF LOCATION #3 (SOUTH LEG) = 9293.00 FT. = 1.760 MILE  
NET LENGTH OF LOCATION #3 (SOUTH LEG) = 8573.00 FT. = 1.624 MILE

- \* D5 CRACK & JOINT SEAL 2011-2
- \*\* CHAMPAIGN, DOUGLAS, & VERMILION

FILE NAME :	USER NAME : piersobr	DESIGNED -	REVISED -
et:\pw\work\p\ridot\piersonbr\d9252772\05	0881-sht-cover.dgn	DRAWN -	REVISED -
	PLOT SCALE = 40.0000 1/2 in.	CHECKED -	REVISED -
	PLOT DATE = 2/4/2011	DATE -	REVISED -

**STATE OF ILLINOIS**  
**DEPARTMENT OF TRANSPORTATION**

**LOCATION MAP #3 – SOUTH LEG**

SCALE: SHEET NO. 1 OF 2 SHEETS STA. 544+40.00 TO STA. 637+33.00

F.A. RTE.	SECTION	COUNTY	TOTAL SHEETS	SHEET NO.
VAR.	.	**	29	5
CONTRACT NO. 70881				
ILLINOIS FED. AID PROJECT				