

LOCATION MAP 4 – DANVILLE – VERMILION COUNTY

FAP 332 (US 136) FROM WINTER AVENUE TO MLK MEMORIAL (MAIN ST)


END PROJECT
STA. 183+00.00

STATION EQUATION
STA. 50+00.00(BK) FAIRCHILD ST.=
STA. 100+00.00(AH) VERMILION ST.

STATION EQUATION
STA. 35+00.00(BK)=
STA. 43+43.83(AH)

STATION EQUATION
STA. 150+99.40(BK) GILBERT ST.=
STA. 26+58.00(AH) FAIRCHILD ST.

RAILROAD OMISSION FROM SECTION
STA. 133+00.00 TO STA. 134+20.00

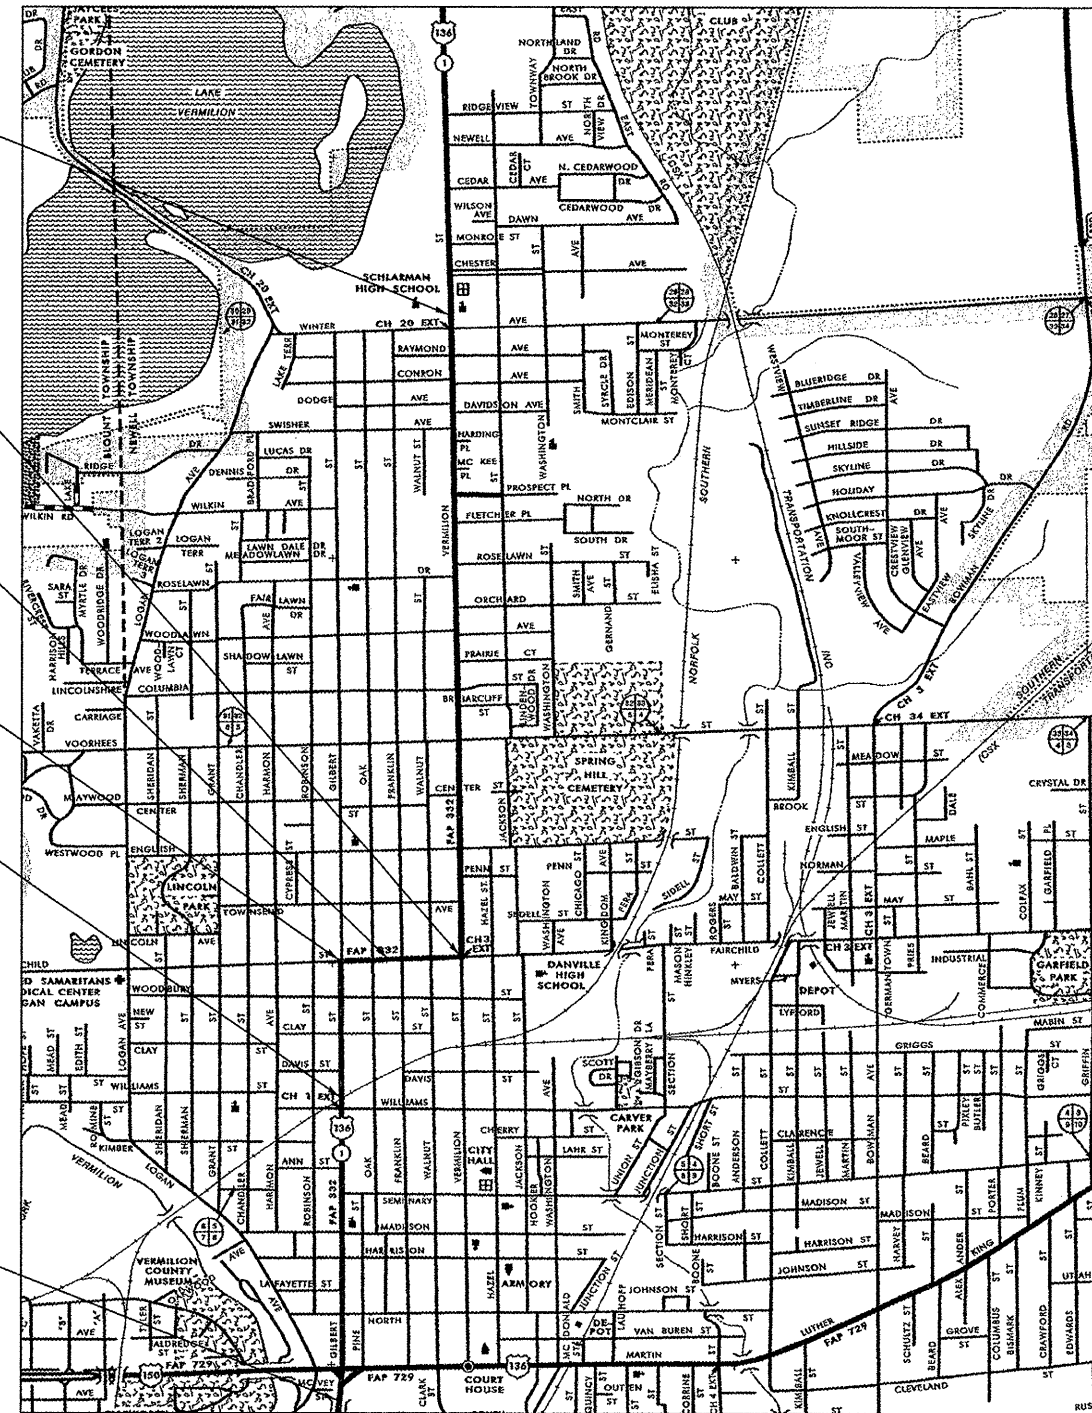


T 20 N

1900 N

T 19 N

1600 E

R 4 E

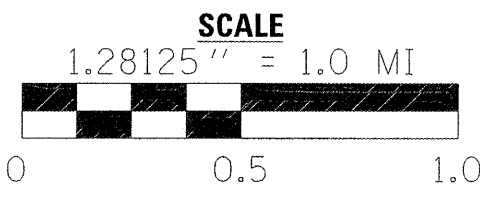

GROSS LENGTH OF LOCATION #4 = 15237.57 FT. = 2.886 MILE
NET LENGTH OF LOCATION #4 = 15117.57 FT. = 2.863 MILE

- * D5 CRACK & JOINT SEAL 2011-2
- ** CHAMPAIGN, DOUGLAS, & VERMILION

FILE NAME =	USER NAME = piersonbr	DESIGNED -	REVISED -
c:\pwork\p1dot\piersonbr\0252772\0570881-sht-cover.dgn		DRAWN -	REVISED -
		CHECKED -	REVISED -
		DATE -	REVISED -

**STATE OF ILLINOIS
DEPARTMENT OF TRANSPORTATION**

LOCATION MAP #4			
SCALE:	SHEET NO. OF	SHEETS	STA. 96+60.00 TO STA. 183+00.00

F.A. RTE.	SECTION	COUNTY	TOTAL SHEETS	SHEET NO.
VAR.	*	**	29	7
CONTRACT NO. 70881				
ILLINOIS FED. AID PROJECT				