


EXISTING TYPICAL CROSS SECTION ①

NOTE:
CONTRACT WORK SHALL BE COMPLETED
IN SUCH A MANNER AS TO PRESERVE
THE EFFECTIVENESS OF THE CENTERLINE
MILLED RUMBLE STRIPS.

STATION TO STATION
2627+89.00 2743+00.00

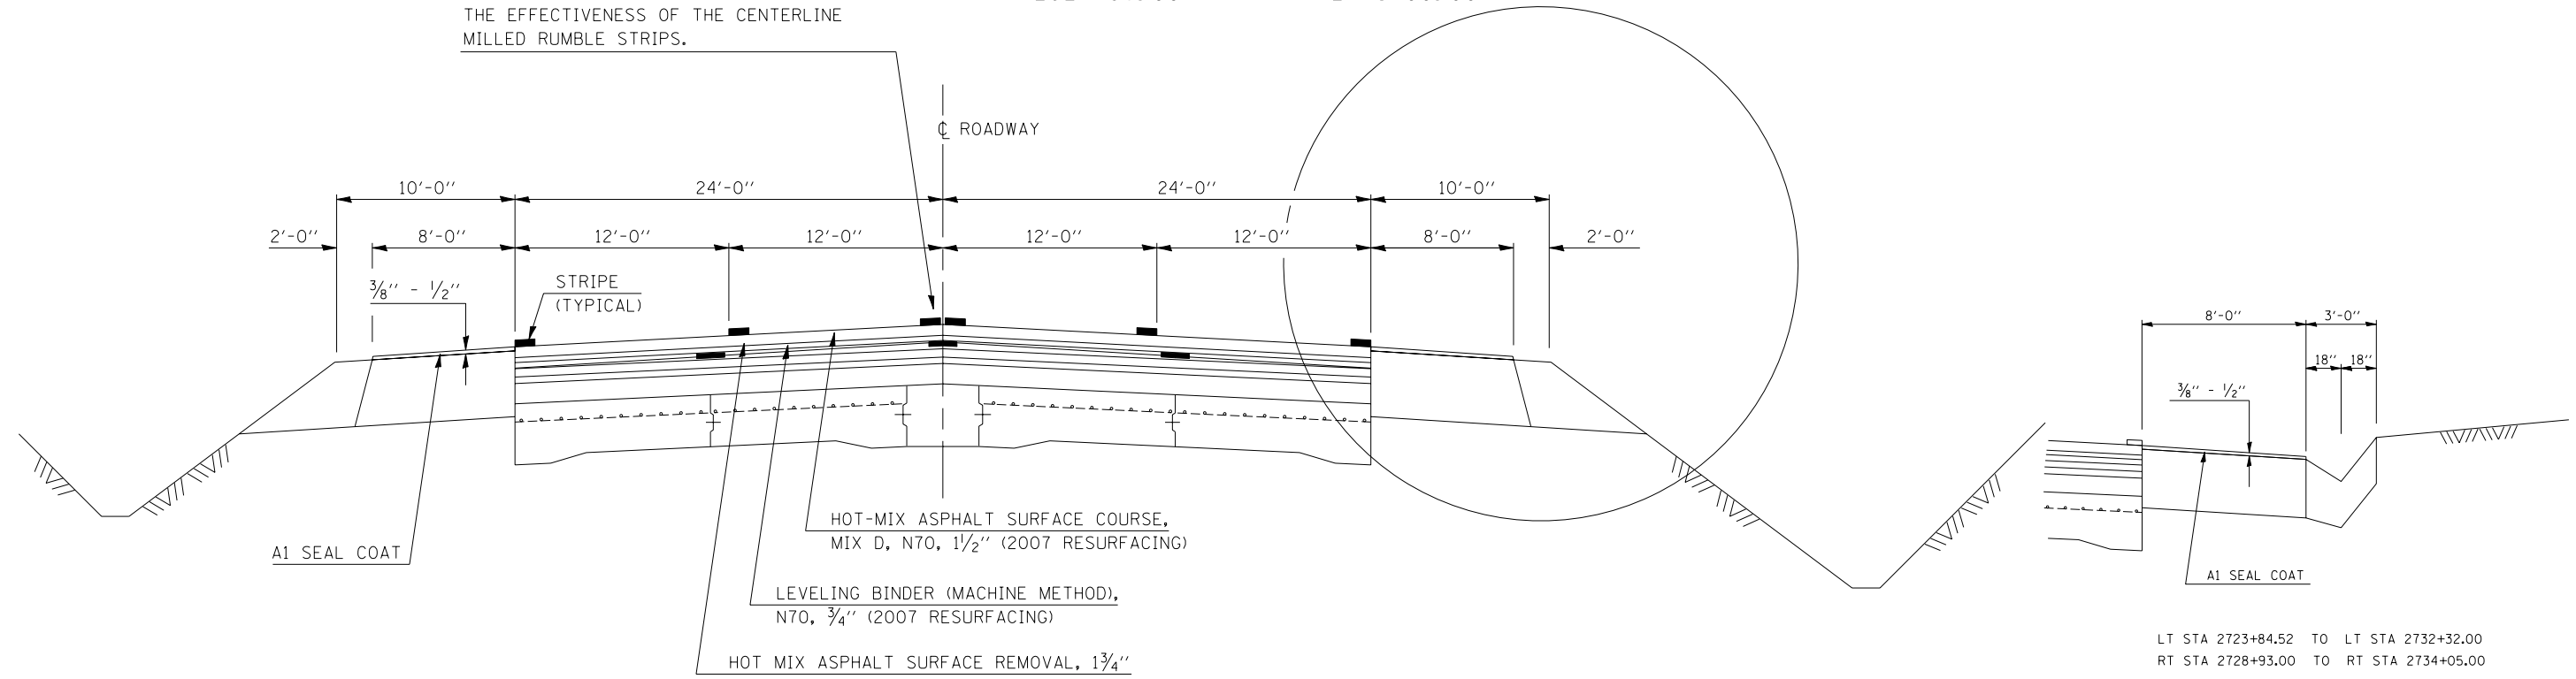

LT STA 2723+84.52 TO LT STA 2732+32.00
RT STA 2728+93.00 TO RT STA 2734+05.00

LOCATION #1
SHEET 1 OF 1

- D5 CRACK & JOINT SEAL 2011-2
- CHAMPAIGN, DOUGLAS, EDGAR & VERMILION

FILE NAME =	USER NAME = blockrt	DESIGNED -	REVISED -
ct:\pw\work\p1dot\blockrt\d0252772\0570881-typical.dgn		DRAWN -	REVISED -
	PLOT SCALE = 40.0000' / IN.	CHECKED -	REVISED -
	PLOT DATE = 2/4/2011	DATE -	REVISED -

STATE OF ILLINOIS
DEPARTMENT OF TRANSPORTATION

TYPICAL CROSS SECTIONS - LOCATION #1

SCALE: SHEET NO. OF SHEETS STA. TO STA.

F.A. RTE.	SECTION	COUNTY	TOTAL SHEETS	SHEET NO.
	•	••	29	14
CONTRACT NO. 70881			ILLINOIS FED. AID PROJECT	