


EXISTING TYPICAL CROSS SECTION (SOUTH LEG) ③

SN 010-0018 & 010-0019

STATION TO STATION
 ① 596+88.00 598+68.00 ①

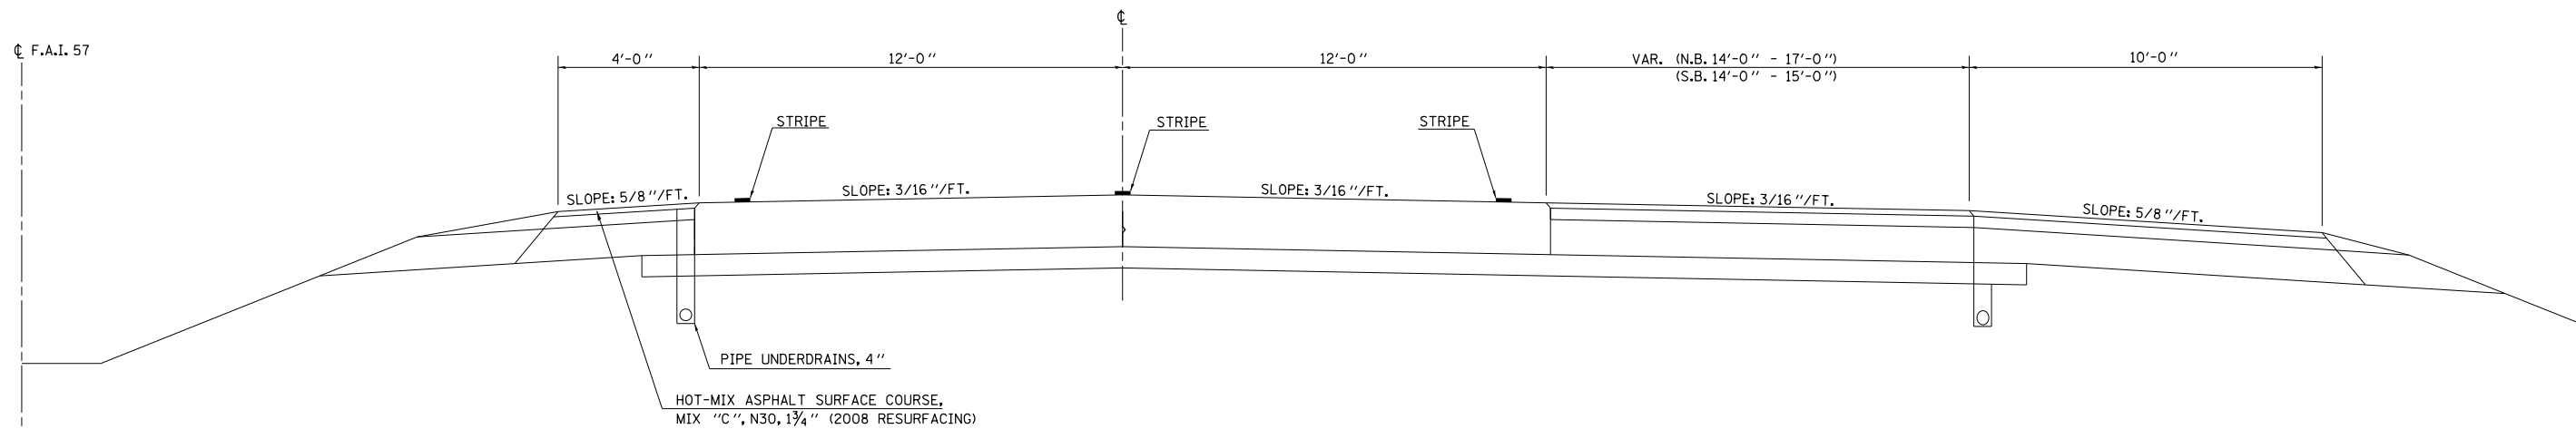

LOCATION #3
(SOUTH LEG)
SHEET 2 OF 2

- D5 CRACK & JOINT SEAL 2011-2
- CHAMPAIGN, DOUGLAS, EDGAR & VERMILION

FILE NAME = c:\pwwork\pwwork\personbr\d0252772\0570881-typical.dgn	USER NAME = personbr	DESIGNED - DRAWN -	REVISED - REVISED -	STATE OF ILLINOIS DEPARTMENT OF TRANSPORTATION	TYPICAL CROSS SECTIONS - LOCATION #3	F.A. RTE. VAR.	SECTION •	COUNTY ••	TOTAL SHEETS 29	SHEET NO. 17
PLOT SCALE = 40.0000' / in. PLOT DATE = 2/4/2011		CHECKED - DATE -	REVISED - REVISED -	SCALE: SHEET NO. OF SHEETS STA. TO STA.		CONTRACT NO. 70881 ILLINOIS FED. AID PROJECT				