


EXISTING TYPICAL CROSS SECTION ③

FAIRCHILD ST.


②	STATION	TO	STATION	
	26+58.00 (AH)		35+00.00 (BK)	STA EQN 35+00.00 (BK) = 43+43.83 (AH)
	43+43.83 (AH)		50+00.00 (BK) ④	STA EQN 50+00.00 (FAIRCHILD ST) BK = 100+00.00 (VERMILION ST) AH

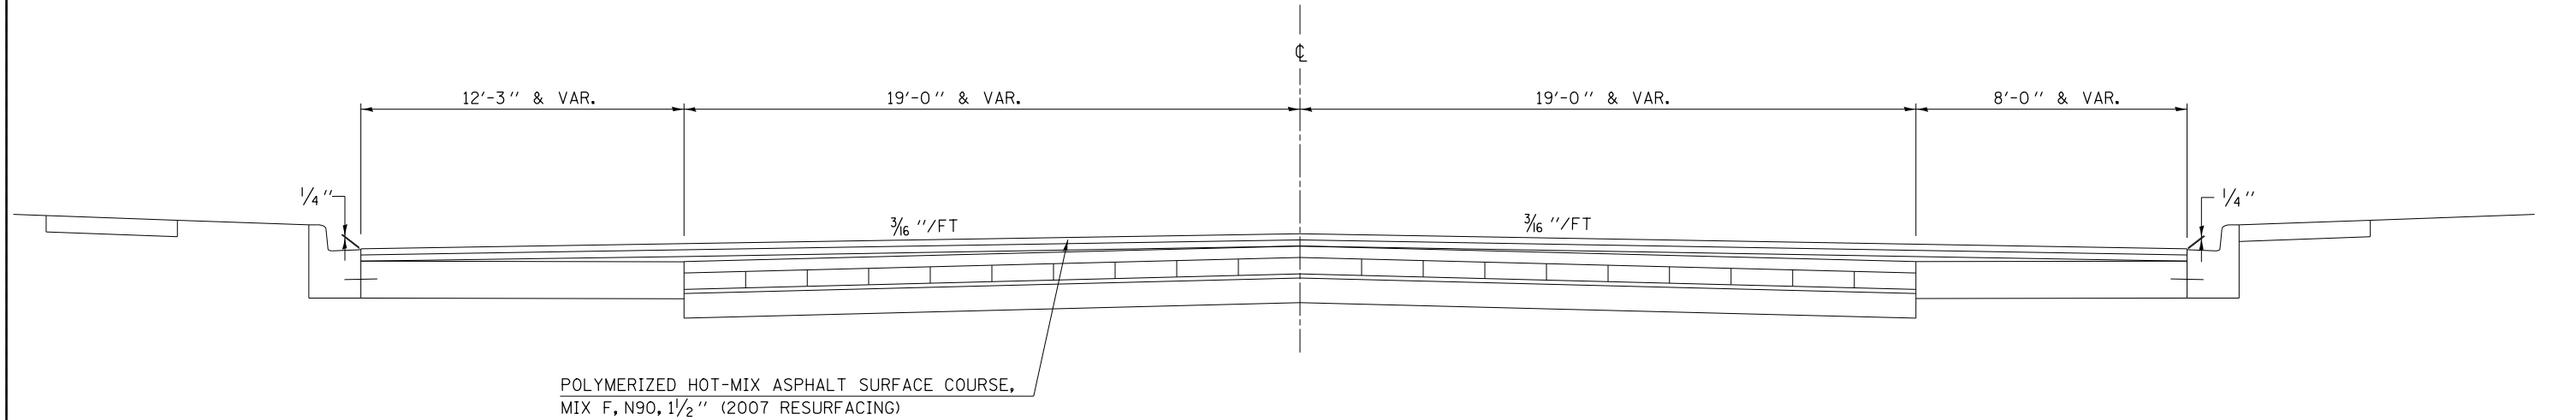

EXISTING TYPICAL CROSS SECTION ④

VERMILION ST.

③	STATION	TO	STATION	⑤
	100+00.00 (AH)		129+16.10	

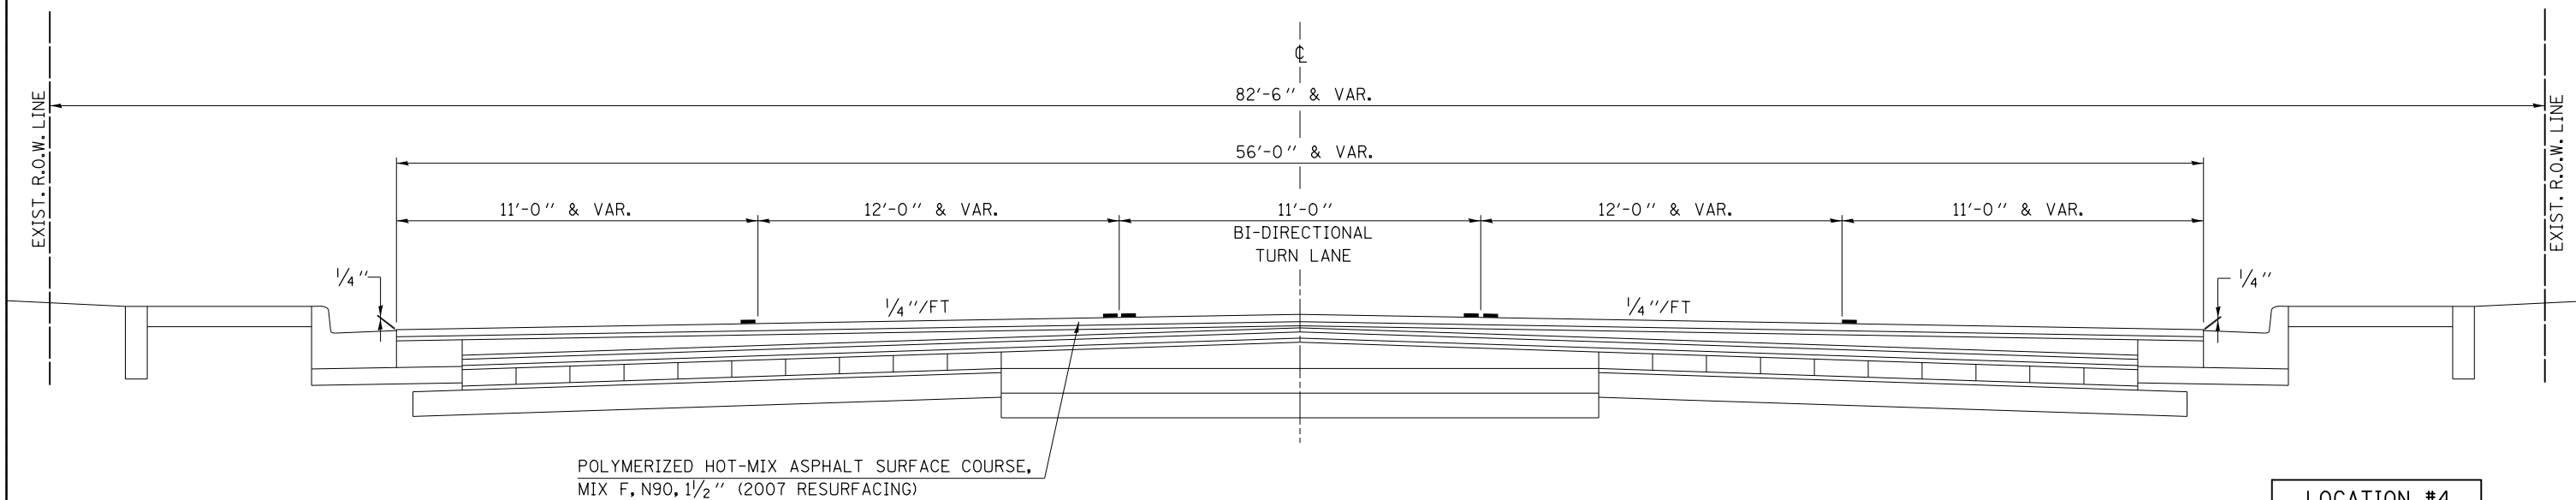

LOCATION #4
SHEET 2 OF 3

- D5 CRACK & JOINT SEAL 2011-2
- CHAMPAIGN, DOUGLAS, EDGAR & VERMILION

FILE NAME =	USER NAME = ppersonbr	DESIGNED -	REVISED -
ct:\pwork\pwork\pwork\personbr\d0252772\0570881-typical.dgn		DRAWN -	REVISED -
	PLOT SCALE = 48.0000' / in.	CHECKED -	REVISED -
	PLOT DATE = 2/4/2011	DATE -	REVISED -

STATE OF ILLINOIS
DEPARTMENT OF TRANSPORTATION

TYPICAL CROSS SECTIONS

SCALE: SHEET NO. OF SHEETS STA. TO STA.

F.A. RTE.	SECTION	COUNTY	TOTAL SHEETS	SHEET NO.
VAR.	*	**	29	20
CONTRACT NO. 70881				
ILLINOIS FED. AID PROJECT				