


CHANGABLE MESSAGE SIGN
NORTH OF I-57 & OLYMPIAN DR. INTERCHANGE

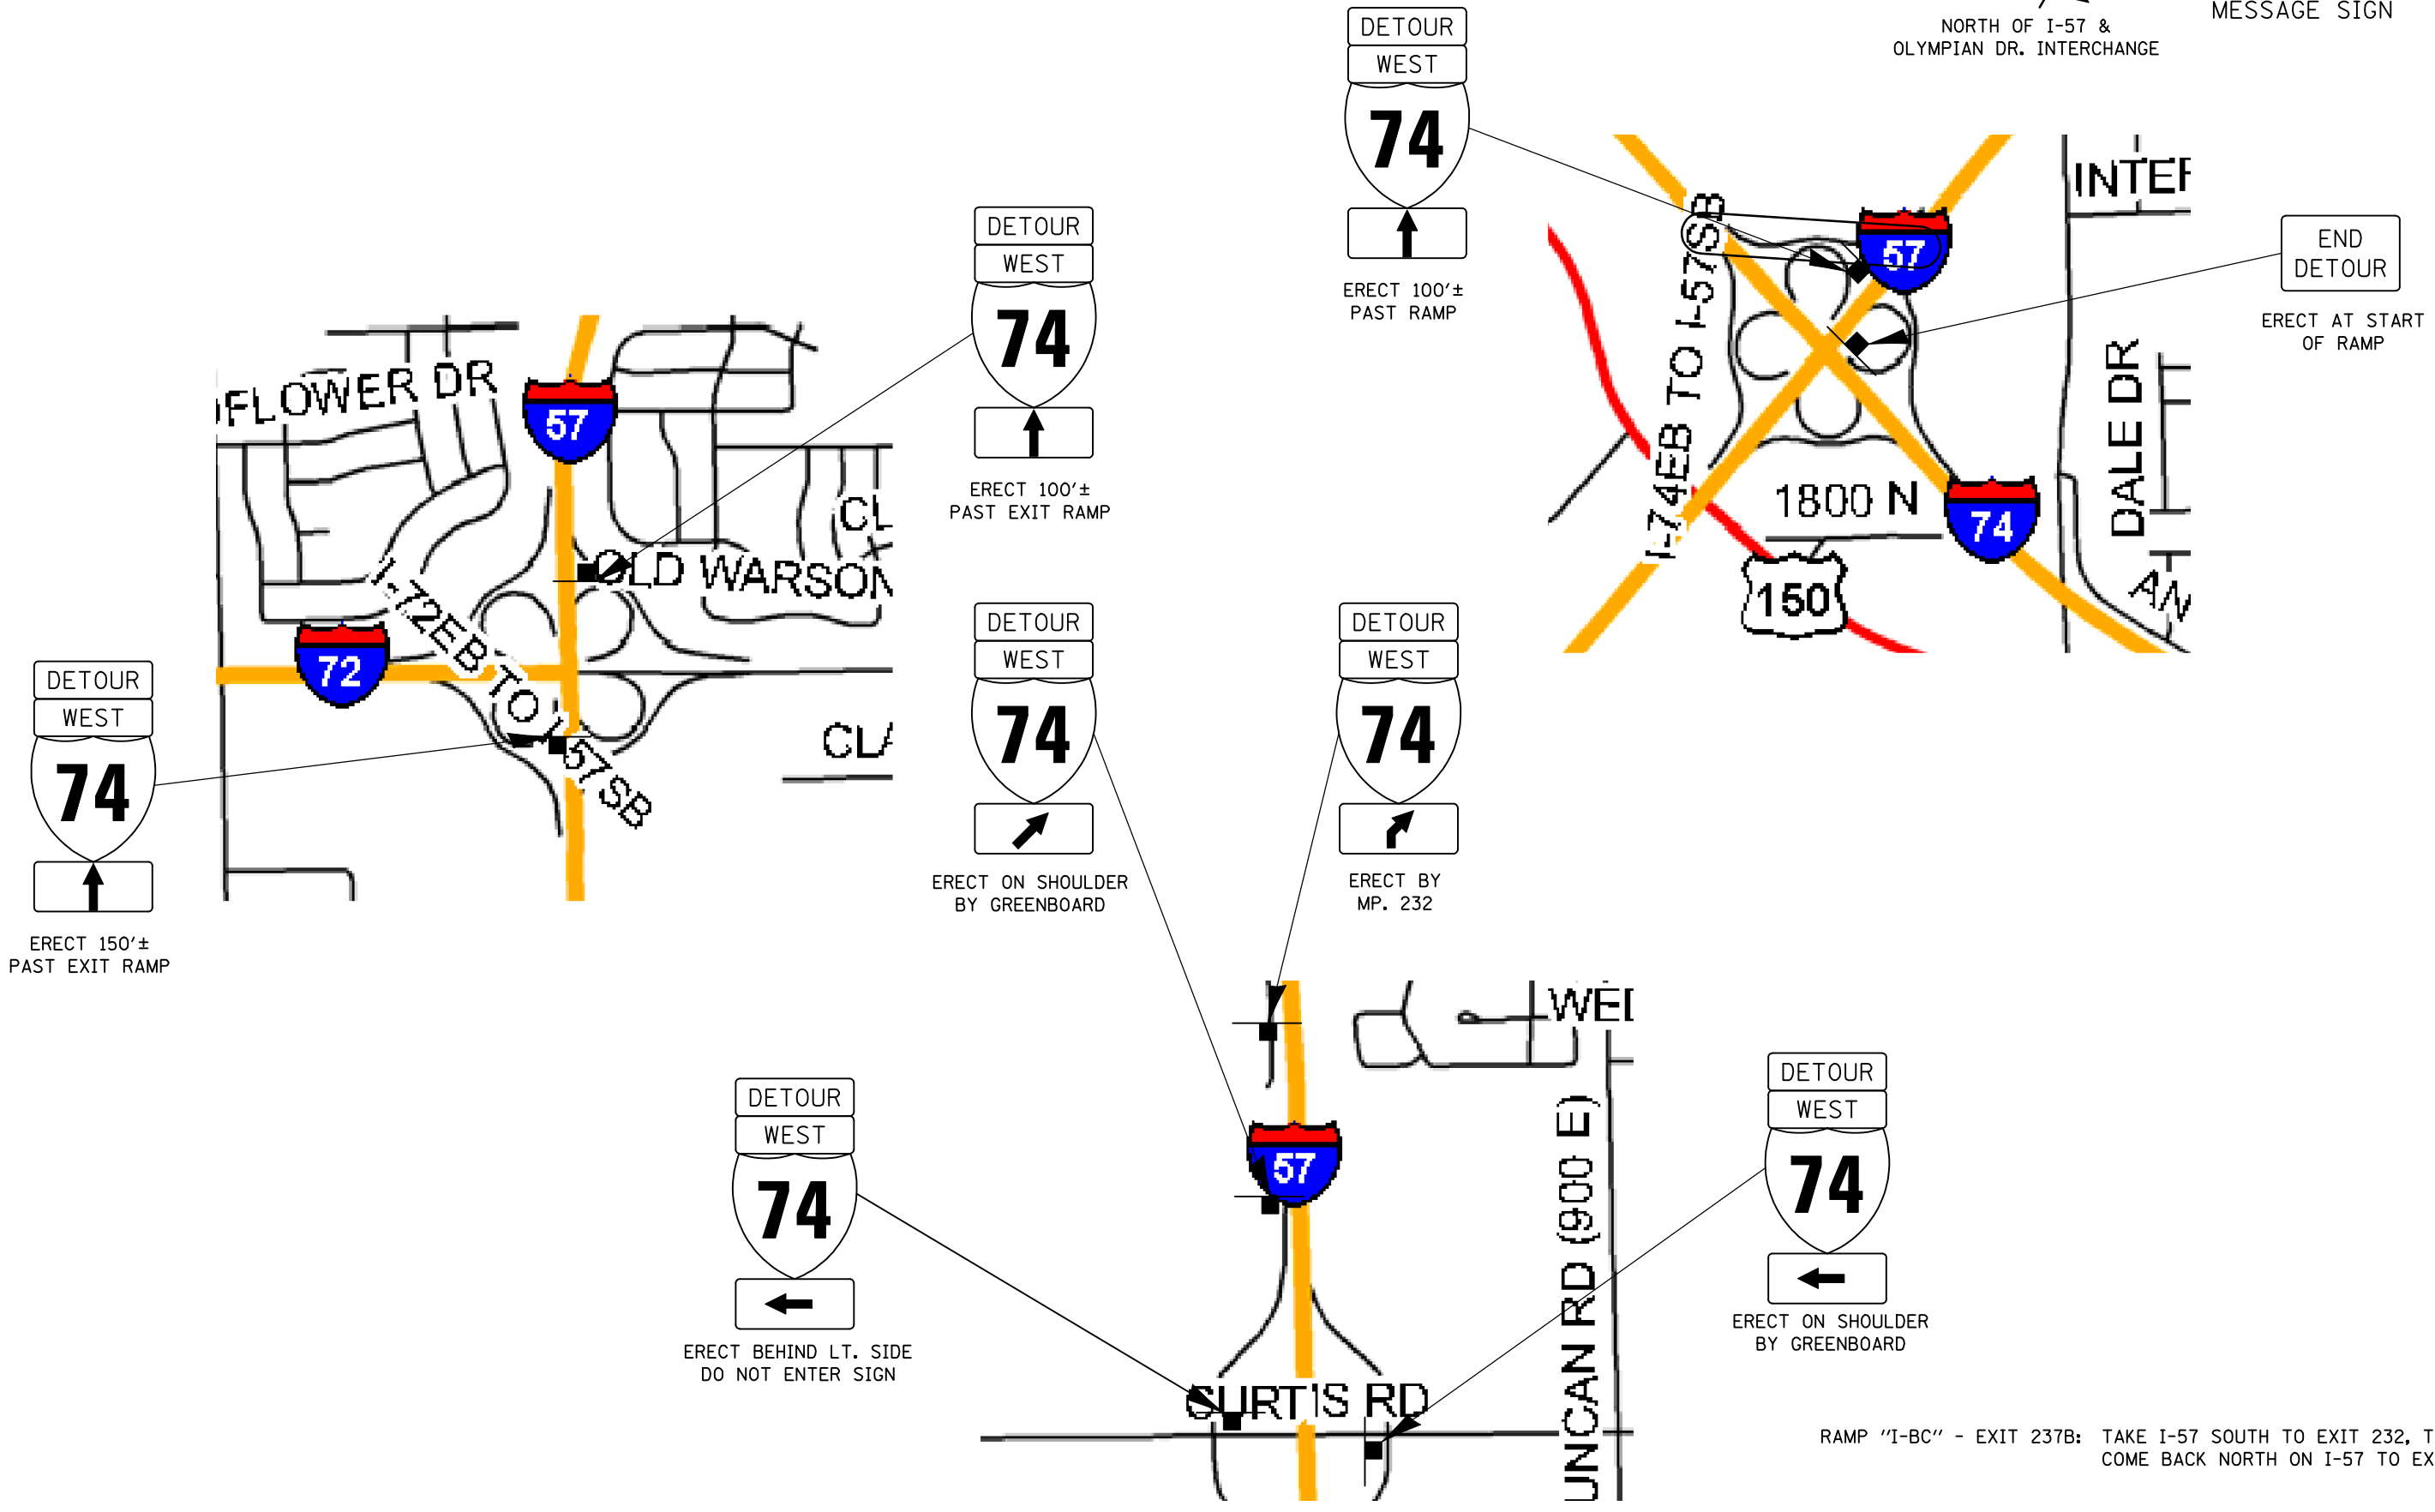

RAMP "I-BC" - EXIT 237B: TAKE I-57 SOUTH TO EXIT 232, THEN COME BACK NORTH ON I-57 TO EXIT 237B.

FILE NAME =	USER NAME = bucklesjj	DESIGNED -	REVISED -	STATE OF ILLINOIS DEPARTMENT OF TRANSPORTATION	RAMP "I-BC" DETOUR SIGNING				F.A.I. RTE.	SECTION	COUNTY	TOTAL SHEETS	SHEET NO.
ct:\pwork\pwork\dot\bucklesjj\d0253732\0570916-shr-staging.dgn	PLOT SCALE = 40.0000' / IN.	DRAWN -	REVISED -						74	10/5-1-RS-1,14-1,6/I	CHAMPAIGN	15	11
	PLOT DATE = 1/26/2011	CHECKED -	REVISED -		SCALE: SHEET NO. OF SHEETS STA. TO STA.				CONTRACT NO. 70916				
		DATE -	REVISED -						ILLINOIS FED. AID PROJECT				