


TYPICAL #8  
 IL 138  
 STA 92+27.51 TO STA 93+78.62  
 STA 106+10.00 TO STA 112+65.00

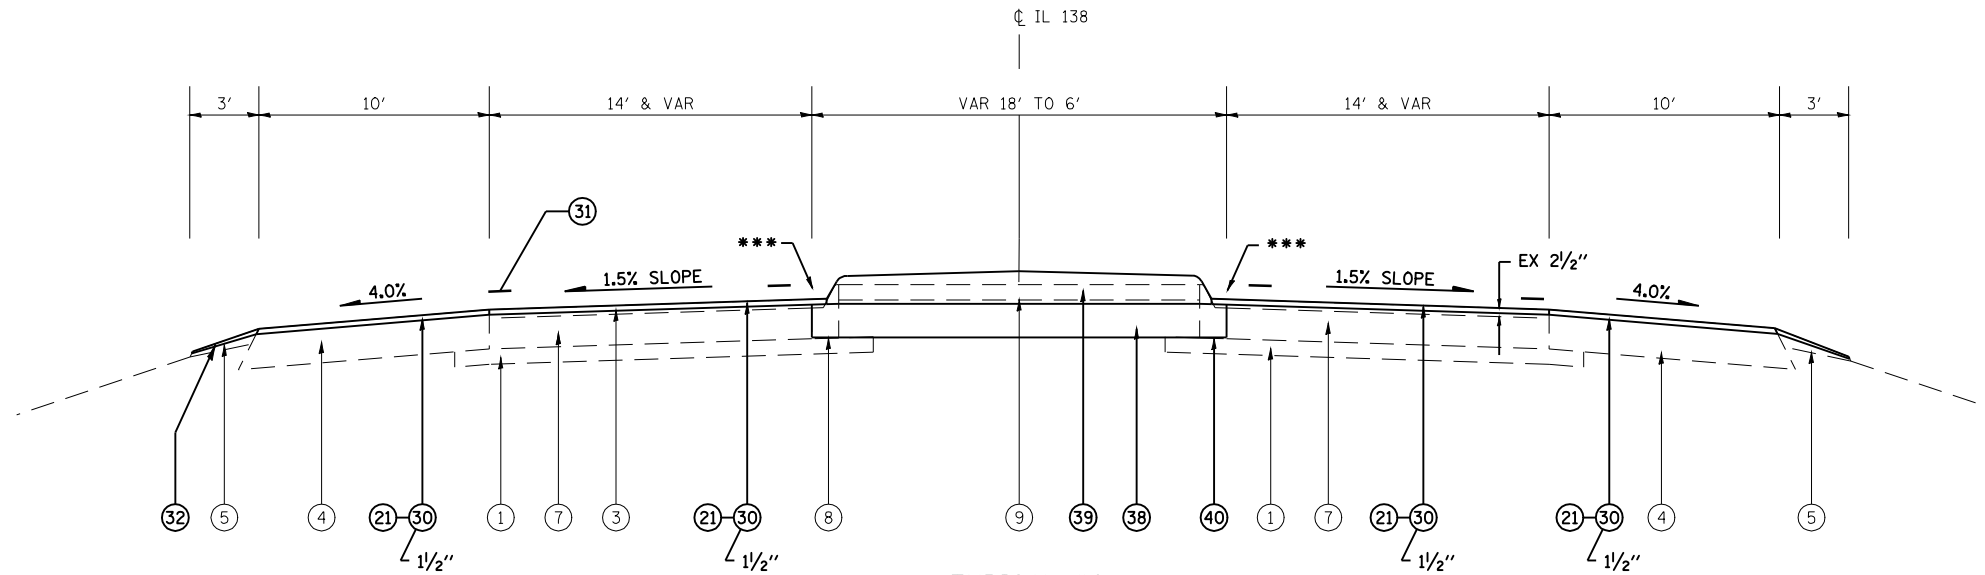

TYPICAL #9  
 IL 138  
 STA 94+65.77 TO STA 98+62.50  
 STA 101+36.50 TO STA 105+19.93

\*\*\* SAW CUT INCIDENTAL TO CCC&G REMOVAL.  
 MATCH NEW GUTTERPAN TO EXISTING PAVEMENT GRADE.

EXISTING LEGEND

- ① EX STABILIZED SUB-BASE 4"
- ② EX CRPCC PAVEMENT 9"
- ③ EX HOT-MIX ASPHALT SURFACE COURSE (THICKNESS VARIES)
- ④ EX HMA SHOULDERS (THICKNESS VARIES)
- ⑤ EX AGGREGATE SHOULDERS
- ⑥ EX PIPE UNDERDRAINS 4"
- ⑦ EX PCC PAVEMENT 8" (IL 138), 10" (IL 16)
- ⑧ EX COMBINATION CONCRETE CURB & GUTTER M-6.06
- ⑨ EX PCC MEDIAN SURFACE 4"
- ⑩ EX HOT-MIX ASPHALT OVERLAY 5" AND VAR.
- ⑪ EX CONCRETE PAVEMENT (9-6-9)
- ⑫ EX CONCRETE WIDENING 8"

PROPOSED LEGEND

- ⑬ PR HOT-MIX ASPHALT SURFACE REMOVAL, 3/4"
- ⑭ PR HOT-MIX ASPHALT SURFACE REMOVAL, 1 1/2"
- ⑮ PR HOT-MIX ASPHALT SURFACE REMOVAL, 2"
- ⑯ PR HOT-MIX ASPHALT SURFACE REMOVAL, 2 1/2"
- ⑰ PR HOT-MIX ASPHALT SURFACE REMOVAL, 3 1/4"
- ⑱ PR HOT-MIX ASPHALT SURFACE REMOVAL, 3 3/4"
- ⑲ PR HOT-MIX ASPHALT SURFACE REMOVAL, 4"
- ⑳ PR HOT-MIX ASPHALT SURFACE REMOVAL, 5"
- ㉑ PR POLYMERIZED HMA BINDER COURSE, IL-19.0, N105
- ㉒ PR POLYMERIZED HMA SURFACE COURSE, MIX "E", N105 1 1/2"
- ㉓ PR HMA SURFACE COURSE, MIX "C", N50
- ㉔ PR PAVEMENT MARKING
- ㉕ PR AGGREGATE SHOULDERS, TYPE B (WEDGE)
- ㉖ PR HMA SHOULDER 8"
- ㉗ PR COMBINATION CONC CURB & GUTTER M-6.06
- ㉘ PR CONCRETE MEDIAN SURFACE, 4"
- ㉙ PR CORRUGATED MEDIAN
- ㉚ PR SUB-BASE GRAN MAT, TYPE C
- ㉛ PR PCC BASE COURSE 10"
- ㉜ PR CONC MEDIAN TYPE SM-6.06 (DOWELLED)
- ㉝ PR COMBINATION CONC CURB & GUTTER REMOVAL

FILE NAME =	USER NAME = coxte	DESIGNED -	REVISED -	<b>STATE OF ILLINOIS DEPARTMENT OF TRANSPORTATION</b>	<b>TYPICAL SECTIONS FAS 728 (IL 138)</b>			F.A.I. RTE.	SECTION	COUNTY	TOTAL SHEETS	SHEET NO.	
et:\pw\work\p\dot\coxte\dms62217\067292	-sht-typico1.dgn	DRAWN -	REVISED -		SCALE: NONE	SHEET NO.	OF SHEETS	STA.	TO STA.	55	(59, 68)RS-3, BR	137	15
	PLOT SCALE = 100.0000' / IN.	CHECKED -	REVISED -		CONTRACT NO. 72921								
	PLOT DATE = Feb-07-2011 01:56:03PM	DATE -	REVISED -		ILLINOIS FED. AID PROJECT								