



SEC 13, T8N, R6W, 3RD PM

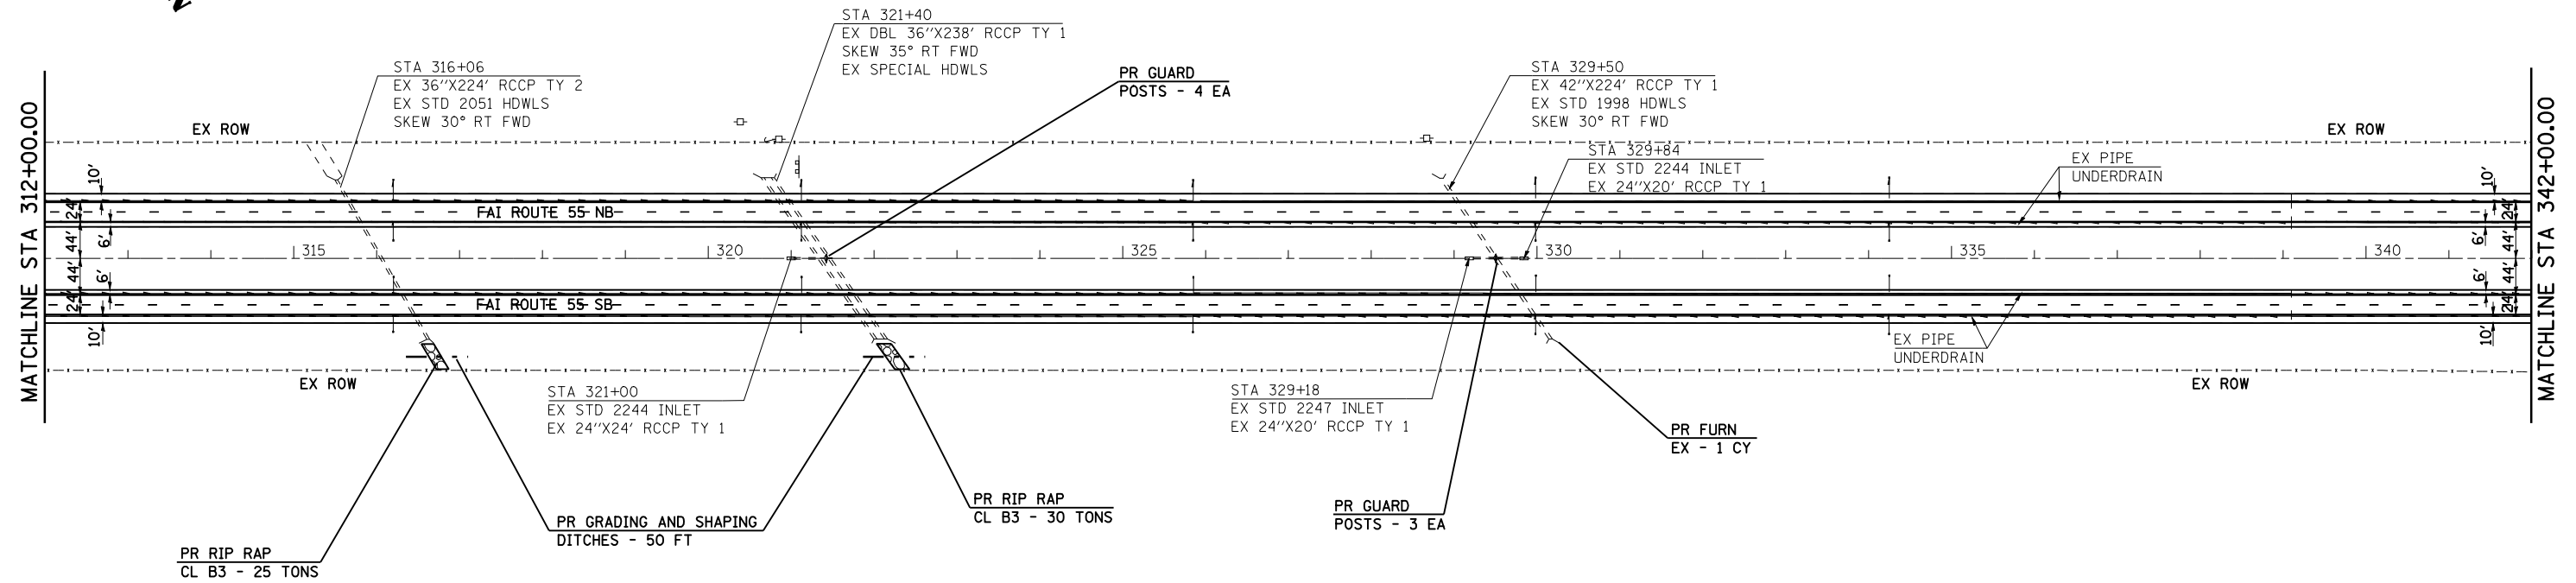

SEC 13, T8N, R6W, 3RD PM

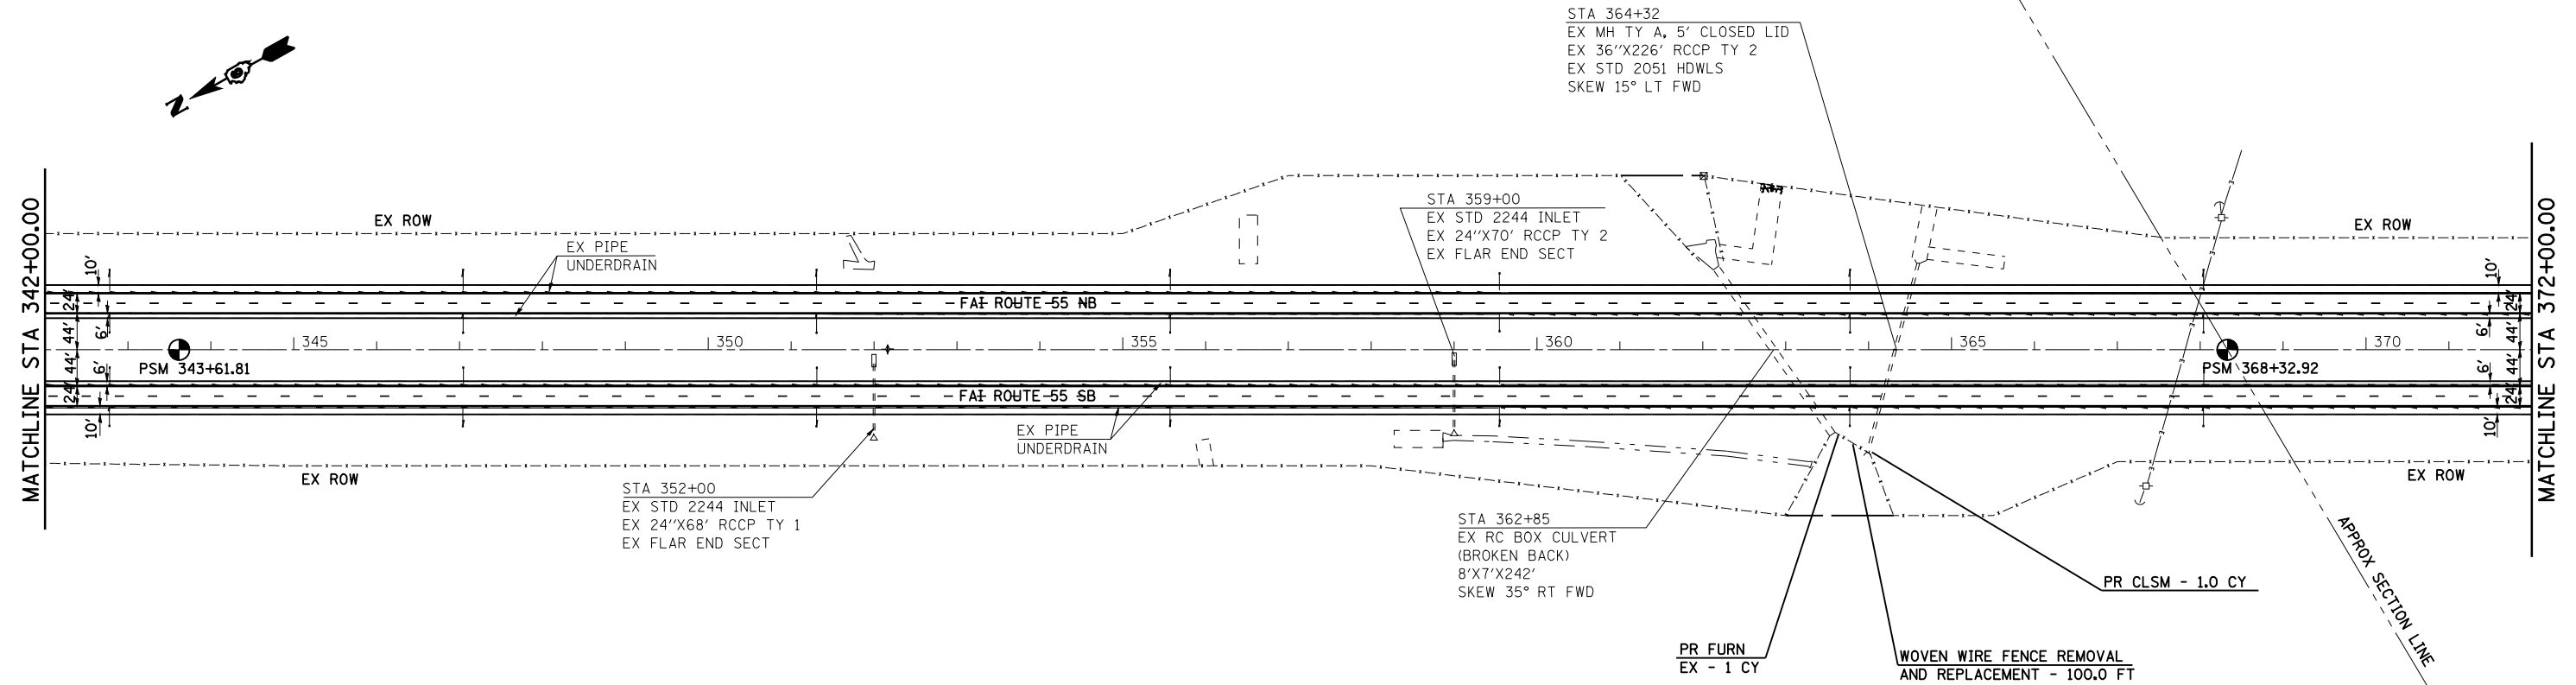

FILE NAME = c:\pwwork\pwwork\coxte\dms62217\067292	USER NAME = coxte	DESIGNED -	REVISED -	STATE OF ILLINOIS DEPARTMENT OF TRANSPORTATION	I-55 PLAN SHEETS			F.A.I. RTE.	SECTION	COUNTY	TOTAL SHEETS	SHEET NO.	
		DRAWN -	REVISED -		SCALE: 1" = 100'	SHEET NO.	OF SHEETS	STA.	TO STA.	55	(59,68)RS-3,BR	137	35
		CHECKED -	REVISED -										
		DATE -	REVISED -										
	PLOT SCALE = 200.0000' / IN.												
	PLOT DATE = Feb-07-2011 02:00:44PM												
											CONTRACT NO. 72921		
											ILLINOIS FED. AID PROJECT		
											MONTGOMERY, MACOUPIN		