


SEC 10, T7N, R6W, 3RD PM

SEC 15, T7N, R6W, 3RD PM

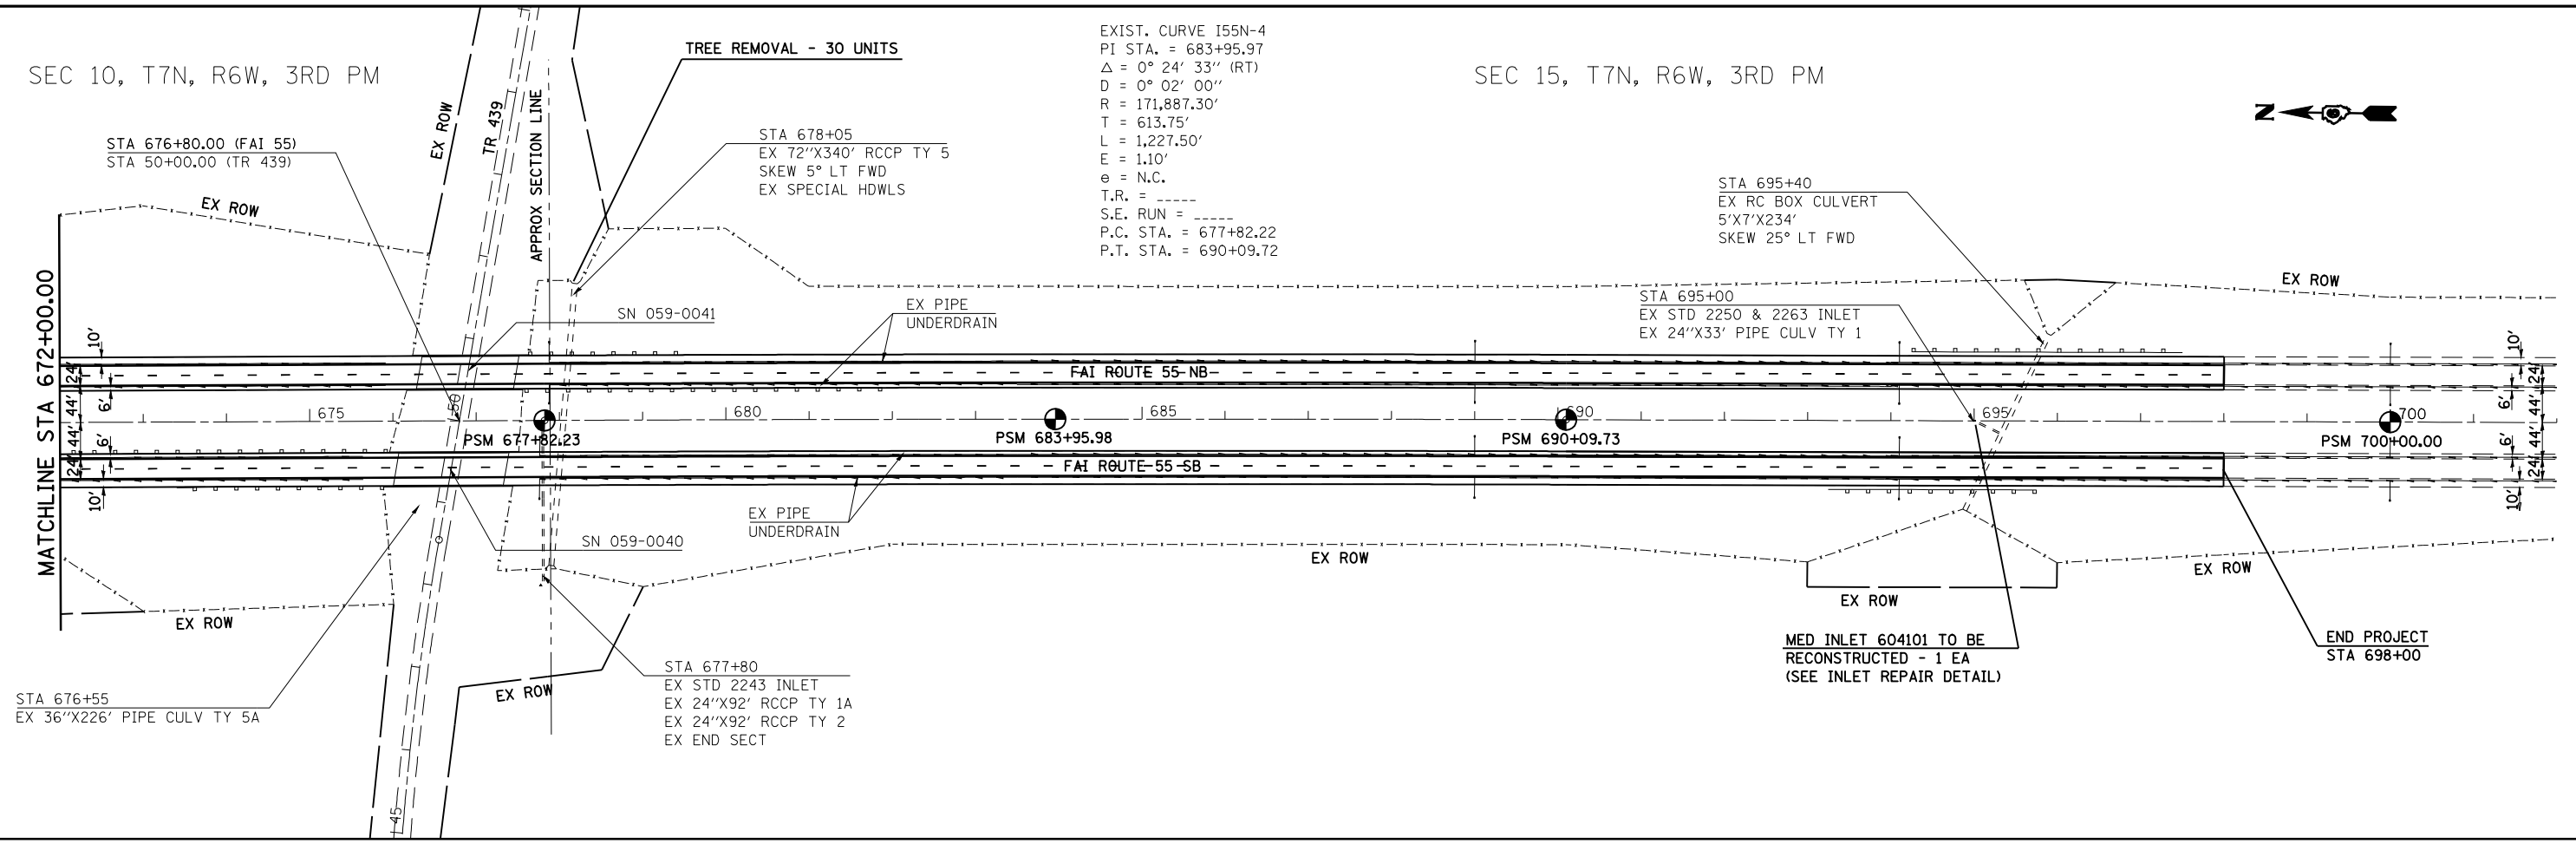

FILE NAME =	USER NAME = coxte	DESIGNED -	REVISED -
ei:\pw\work\pwi\dot\coxte\dms62217\067292	-sht-plan100.dgn	DRAWN -	REVISED -
	PLOT SCALE = 200.0000' / IN.	CHECKED -	REVISED -
	PLOT DATE = Feb-07-2011 02:01:13PM	DATE -	REVISED -

**STATE OF ILLINOIS  
DEPARTMENT OF TRANSPORTATION**

I-55 PLAN SHEETS			
SCALE: 1" = 100'	SHEET NO.	OF SHEETS	STA. TO STA.

F.A.I. RTE.	SECTION	COUNTY	TOTAL SHEETS	SHEET NO.
55	(59,68)RS-3,BR	•	137	41
ILLINOIS FED. AID PROJECT			CONTRACT NO. 72921	