


RAMP "A"

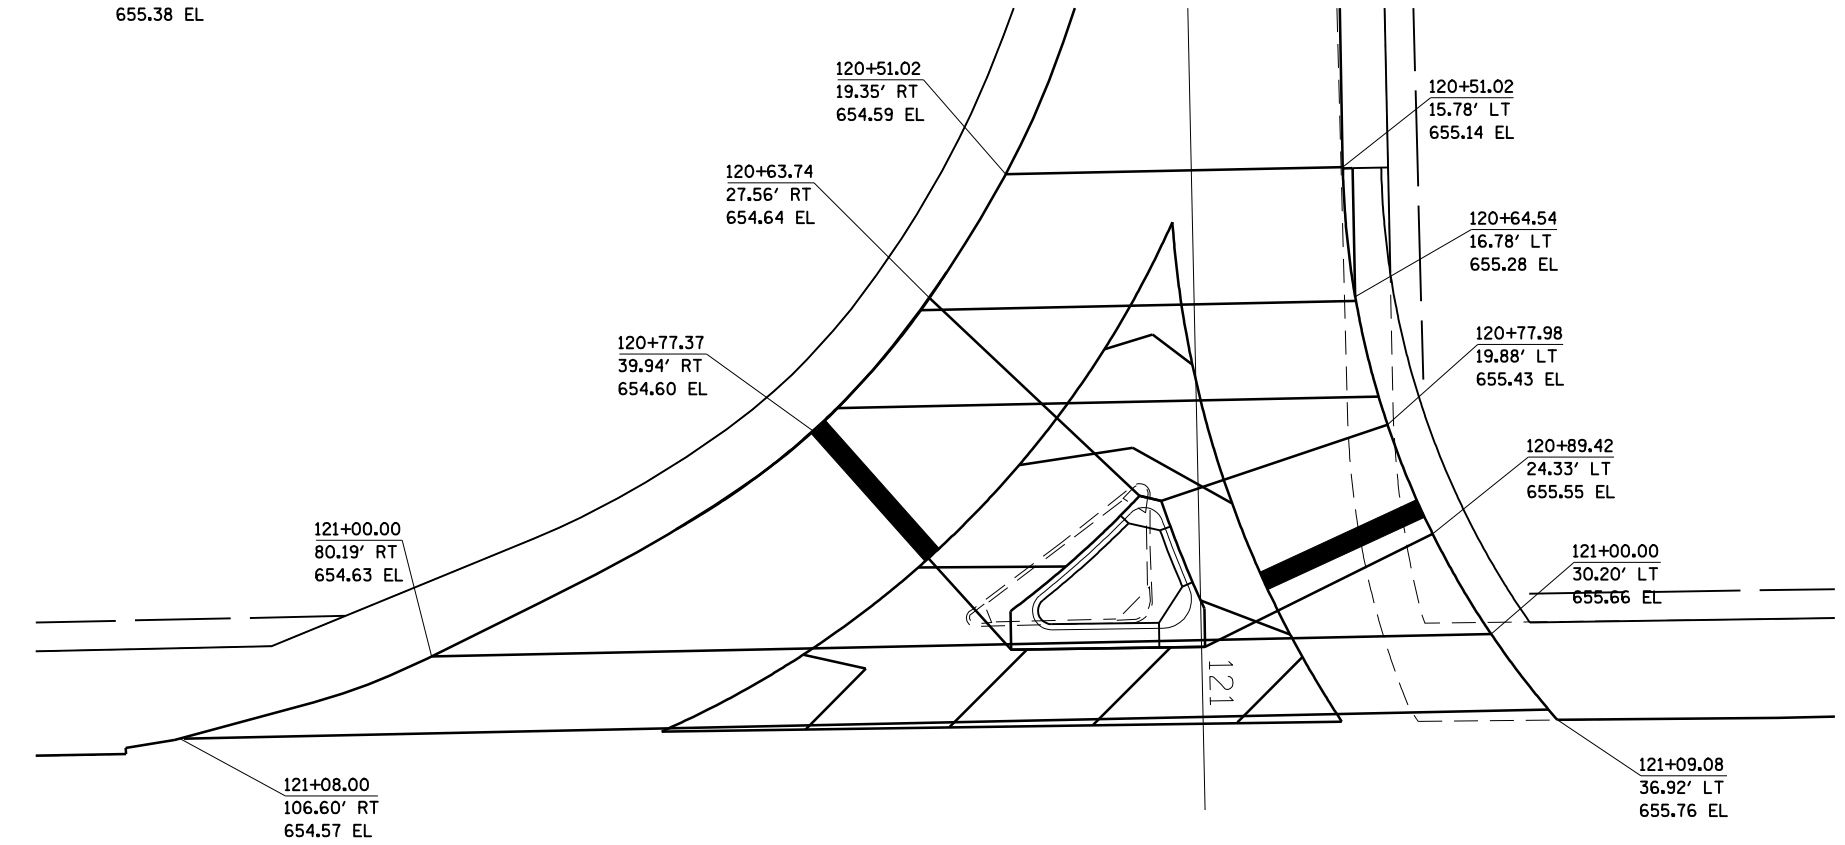

FILE NAME =	USER NAME = coxte	DESIGNED -	REVISED -	STATE OF ILLINOIS DEPARTMENT OF TRANSPORTATION	IL 138 RAMP A ISLAND & INTERSECTION DETAILS			F.A.I. RTE.	SECTION	COUNTY	TOTAL SHEETS	SHEET NO.
et:\pw\work\p\dot\coxte\dms62217\shh-intersec.dgn	DRAWN -	REVISED -	55					(59,68)RS-3,BR	.	137	50	
PLOT SCALE = 20.0000' / IN.	CHECKED -	REVISED -	CONTRACT NO. 72921									
PLOT DATE = Feb-07-2011 02:01:57PM	DATE -	REVISED -	ILLINOIS FED. AID PROJECT									
				SCALE:	SHEET NO.	OF SHEETS	STA.	TO STA.	MONTGOMERY, MACOUPIN			