


# RAMP "C"

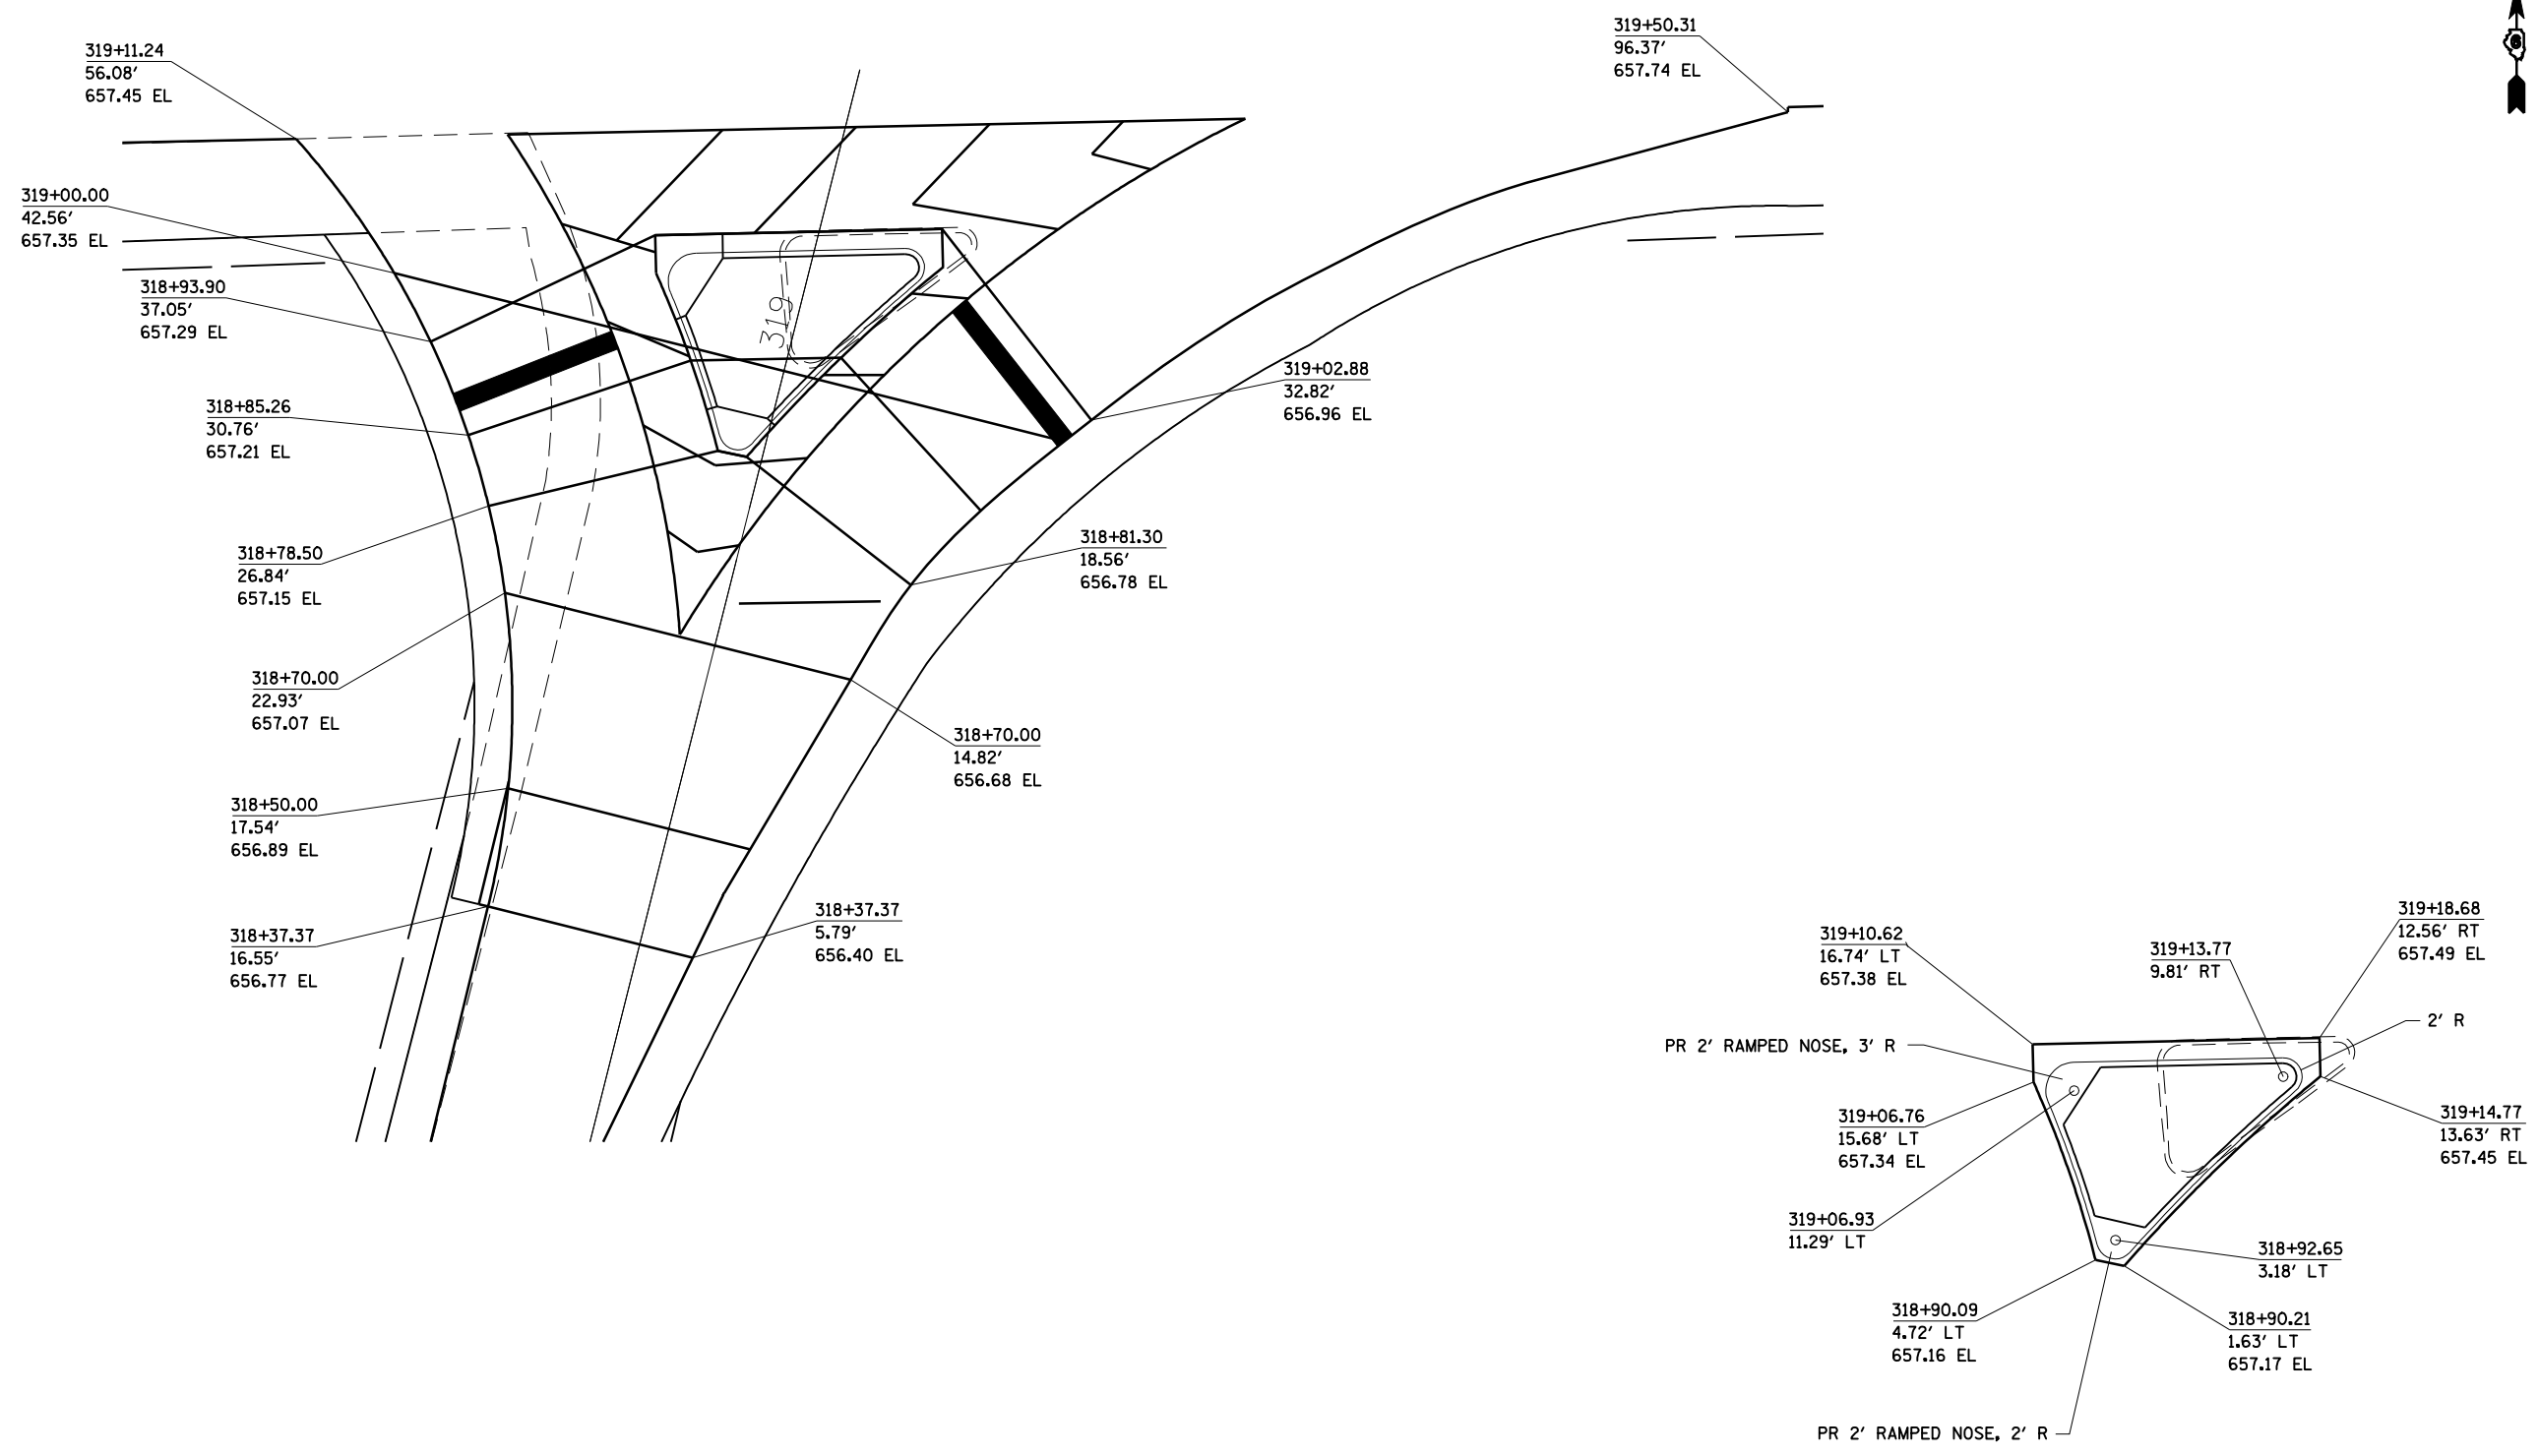

FILE NAME =	USER NAME = coxte	DESIGNED -	REVISED -	<b>STATE OF ILLINOIS DEPARTMENT OF TRANSPORTATION</b>	<b>IL 138 RAMP C ISLAND &amp; INTERSECTION DETAILS</b>			F.A.I. RTE.	SECTION	COUNTY	TOTAL SHEETS	SHEET NO.
et:\pw\work\p\dot\coxte\dms62217\sh\intersec.dgn	DRAWN -	REVISED -	55					(59,68)RS-3,BR	.	137	51	
PLOT SCALE = 20.0000' / IN.	CHECKED -	REVISED -	CONTRACT NO. 72921									
PLOT DATE = Feb-07-2011 02:02:05PM	DATE -	REVISED -	ILLINOIS FED. AID PROJECT									
				SCALE:	SHEET NO.	OF	SHEETS	STA.	TO	STA.	MONTGOMERY, MACOUPIN	