



RAMP "B"

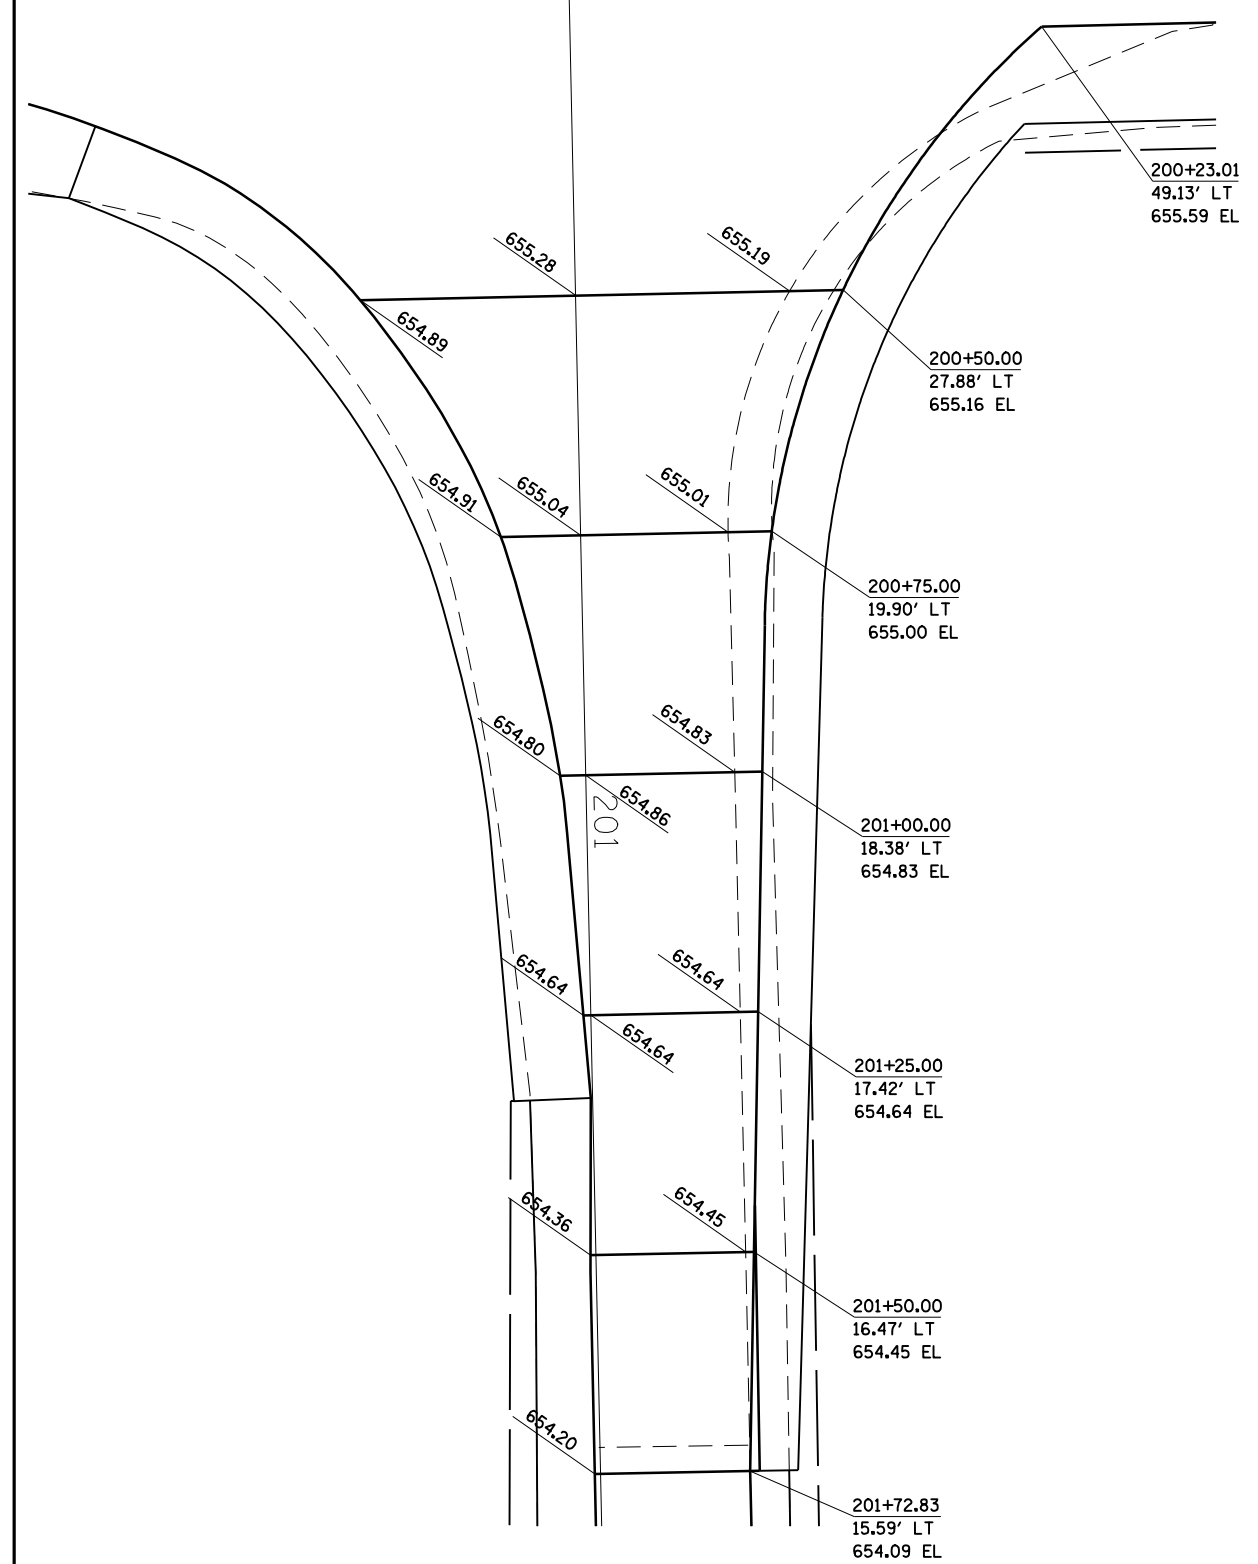

RAMP "D"

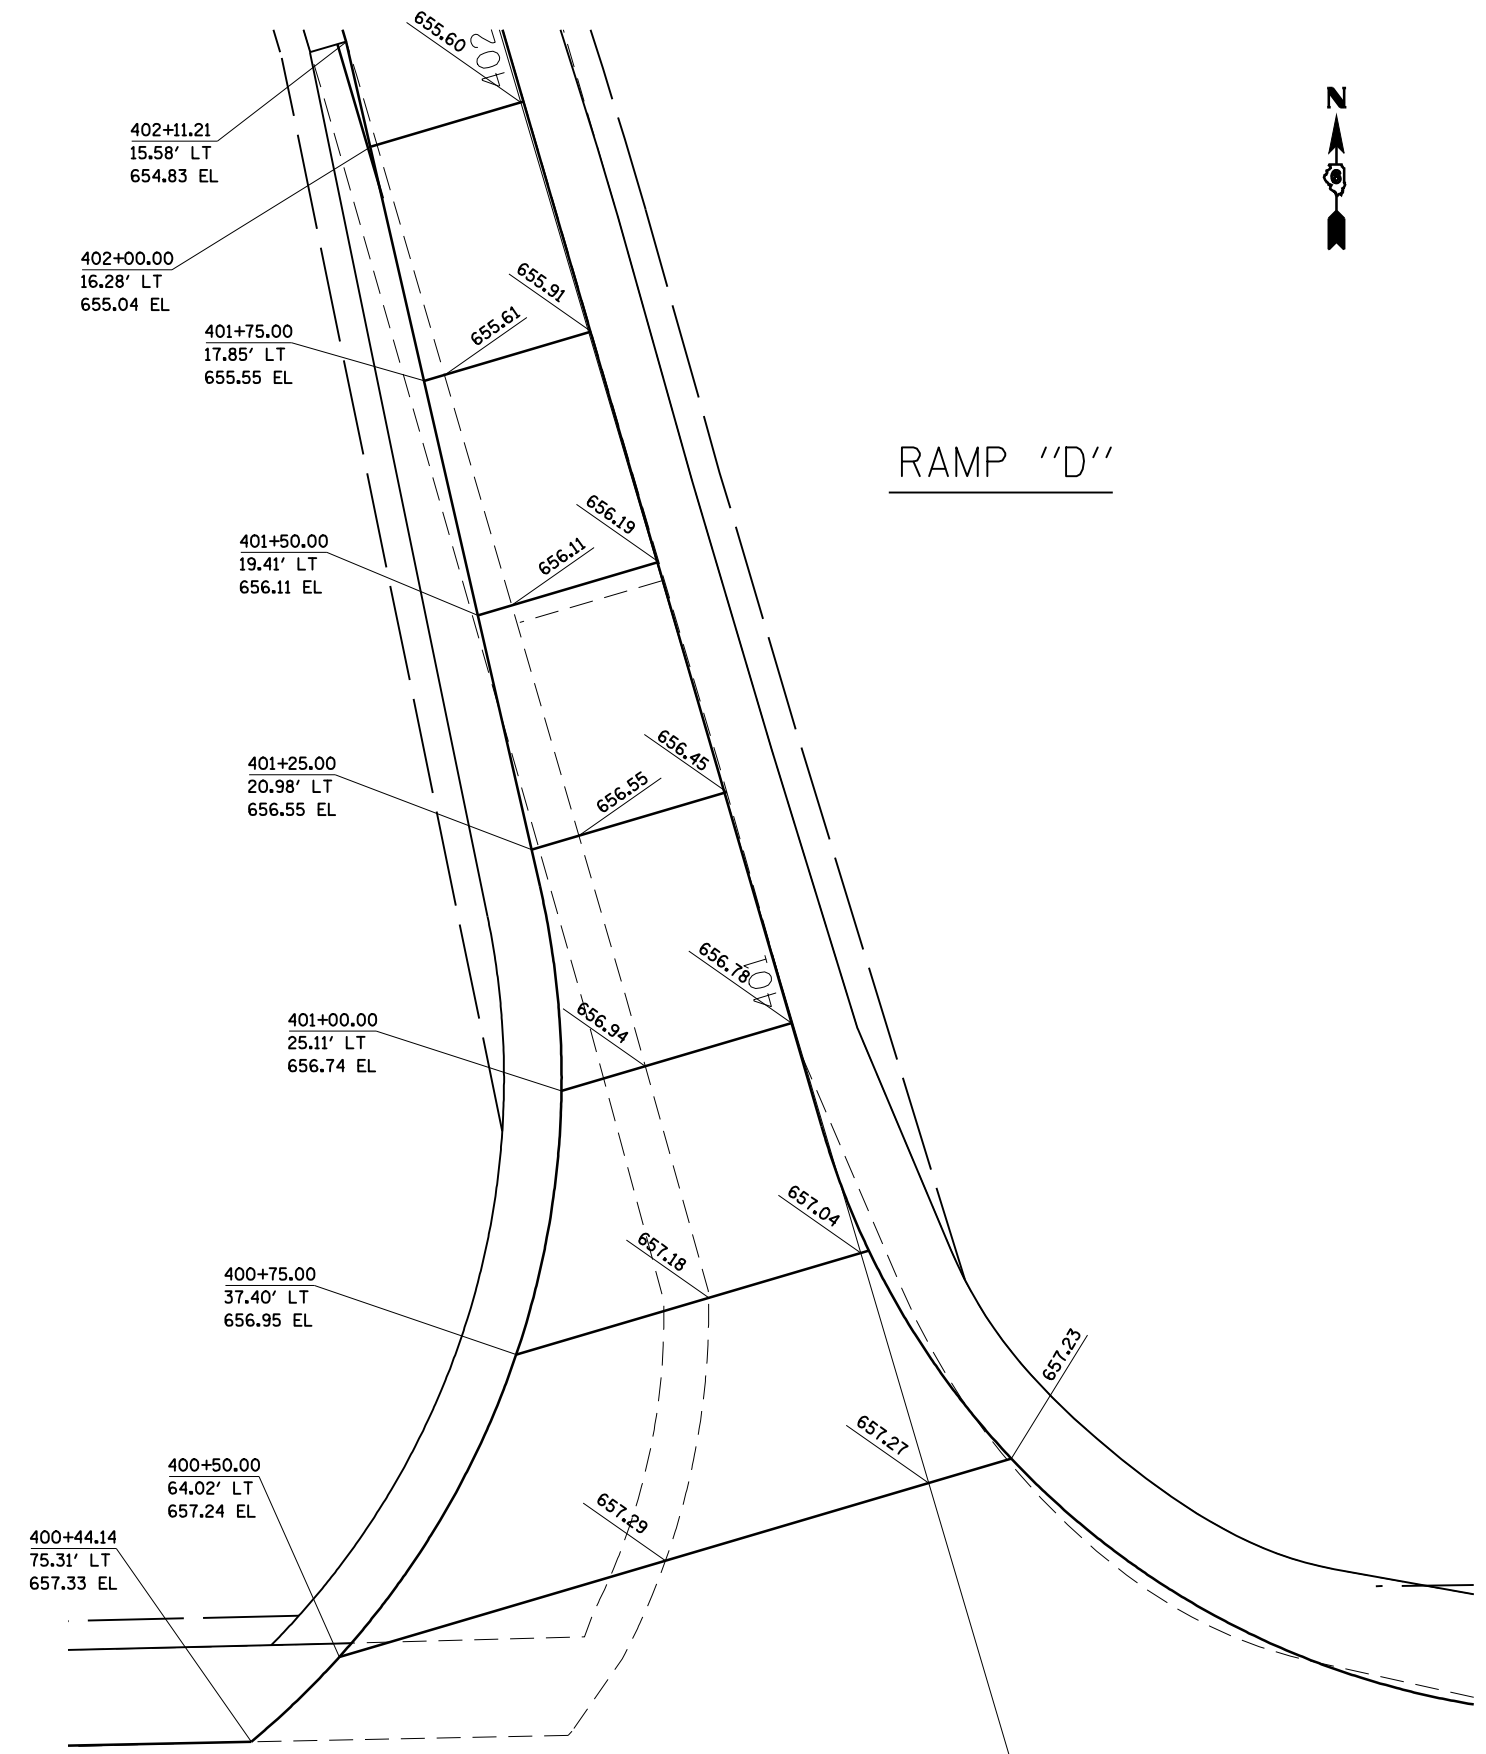

FILE NAME =	USER NAME = coxte	DESIGNED -	REVISED -
et:\pw\work\p\dot\coxte\dms62217\shh-intersec.dgn		DRAWN -	REVISED -
	PLOT SCALE = 20.0000' / IN.	CHECKED -	REVISED -
	PLOT DATE = Feb-07-2011 02:02:10PM	DATE -	REVISED -

**STATE OF ILLINOIS
DEPARTMENT OF TRANSPORTATION**

**IL 138 RAMPS B, D
INTERSECTION DETAILS**

SCALE: SHEET NO. OF SHEETS STA. TO STA.

F.A.I. RTE.	SECTION	COUNTY	TOTAL SHEETS	SHEET NO.
55	(59,68)RS-3,BR	•	137	52
CONTRACT NO. 72921			ILLINOIS FED. AID PROJECT	