



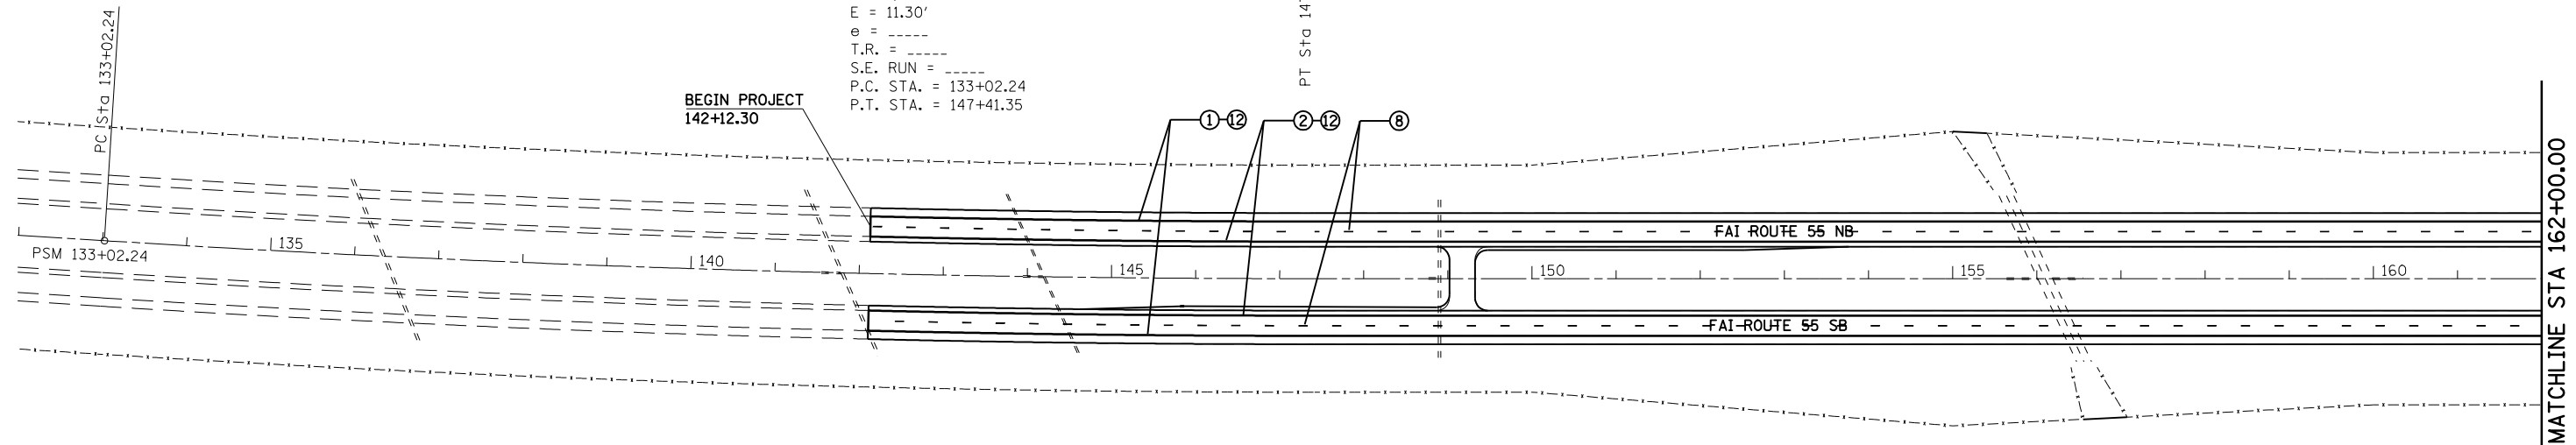

EXIST. CURVE 30000
 PI STA. = 140+22.03
 $\Delta = 3^\circ 35' 52''$ (LT)
 $D = 0^\circ 15' 00''$
 $R = 22,918.31'$
 $T = 719.79'$
 $L = 1,439.11'$
 $E = 11.30'$
 $e = \text{-----}$
 $T.R. = \text{-----}$
 $S.E. \text{ RUN} = \text{-----}$
 $P.C. \text{ STA.} = 133+02.24$
 $P.T. \text{ STA.} = 147+41.35$

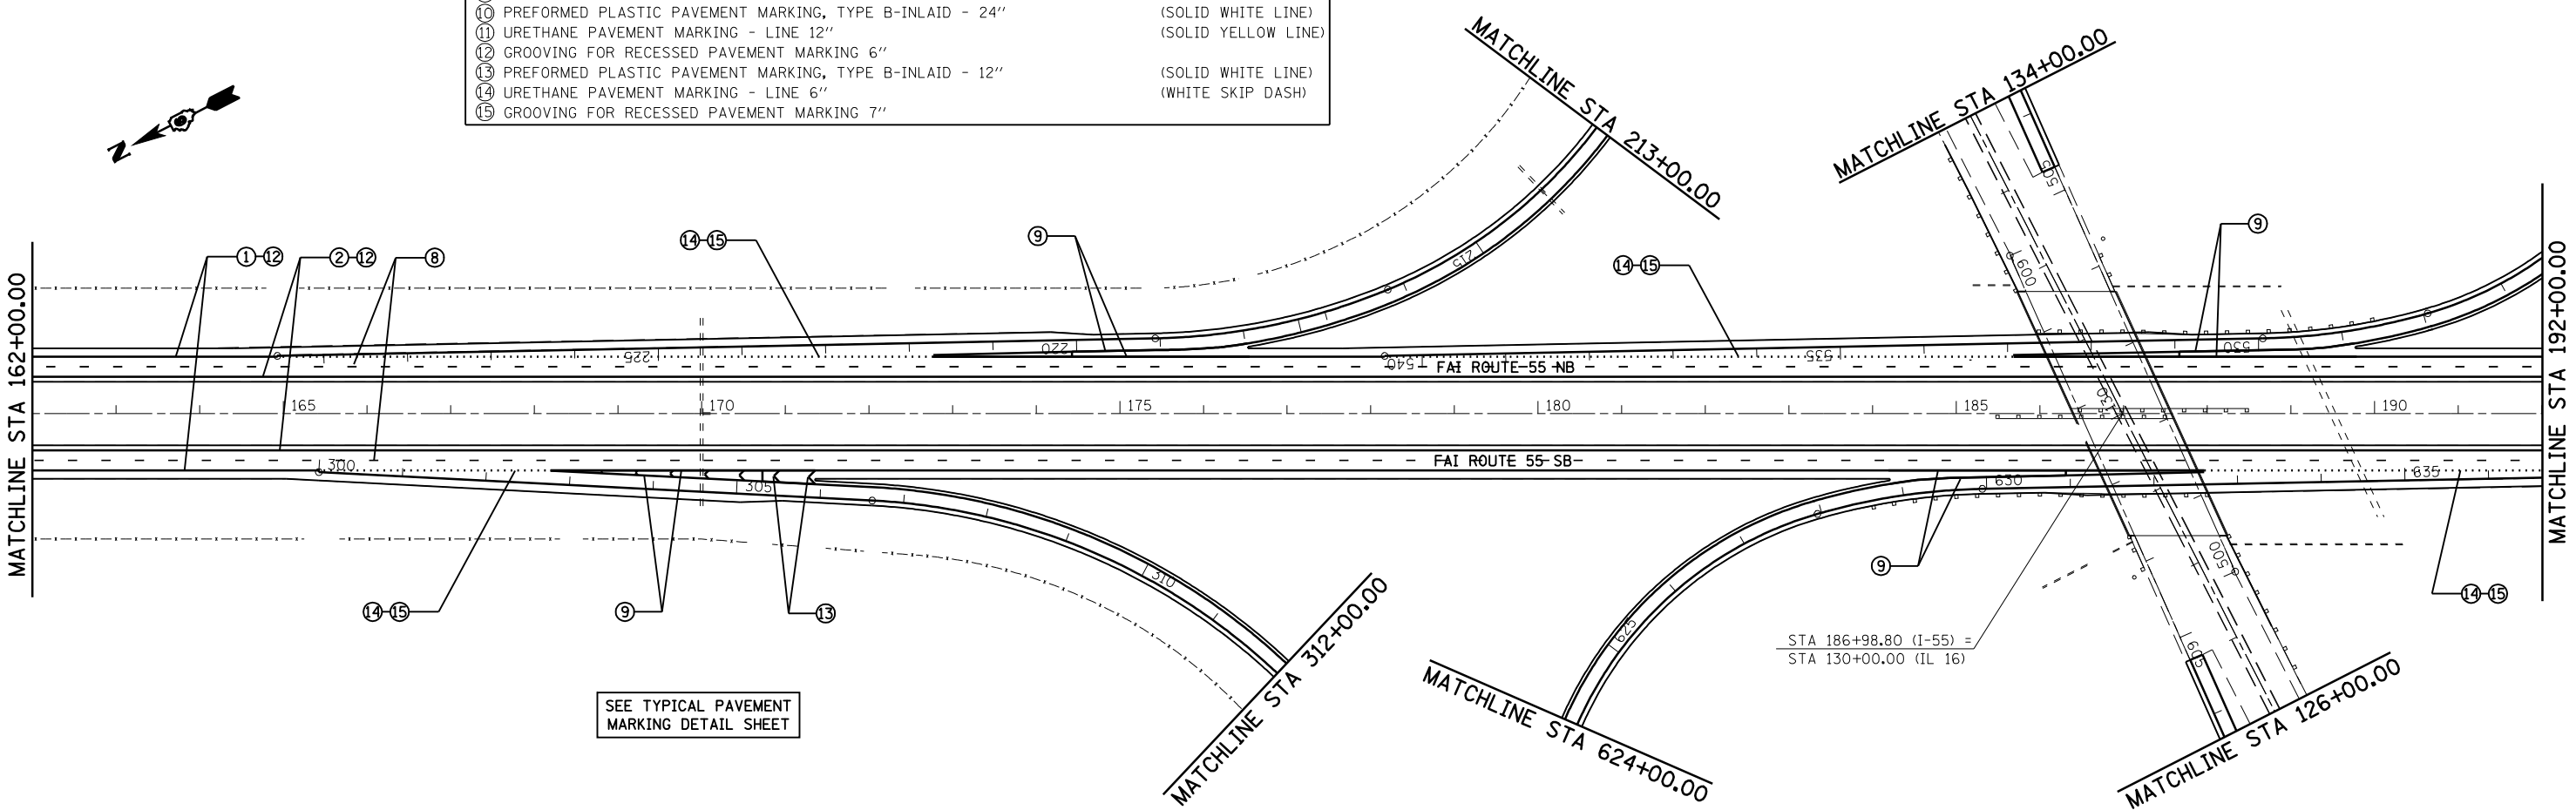

PAVEMENT MARKING LEGEND		
①	URETHANE PAVEMENT MARKING - LINE 5"	(SOLID WHITE LINE)
②	URETHANE PAVEMENT MARKING - LINE 5"	(YELLOW)
③	PREFORMED PLASTIC PAVEMENT MARKING, TYPE B-INLAID - 6"	(SOLID WHITE LINE)
④	URETHANE PAVEMENT MARKING - LINE 5"	(WHITE SKIP DASH)
⑤	URETHANE PAVEMENT MARKING - LINE 8"	(SOLID WHITE LINE)
⑥	URETHANE PAVEMENT MARKING - LINE 12"	(SOLID WHITE LINE)
⑦	PREFORMED PLASTIC PAVEMENT MARKING, TYPE B-INLAID - LETTER AND SYMBOLS	(WHITE SYMBOLS)
⑧	PREFORMED PLASTIC PAVEMENT MARKING, TYPE B-INLAID - 5"	(WHITE SKIP DASH)
⑨	PREFORMED PLASTIC PAVEMENT MARKING, TYPE B-INLAID - 8"	(SOLID WHITE LINE)
⑩	PREFORMED PLASTIC PAVEMENT MARKING, TYPE B-INLAID - 24"	(SOLID WHITE LINE)
⑪	URETHANE PAVEMENT MARKING - LINE 12"	(SOLID YELLOW LINE)
⑫	GROOVING FOR RECESSED PAVEMENT MARKING 6"	
⑬	PREFORMED PLASTIC PAVEMENT MARKING, TYPE B-INLAID - 12"	(SOLID WHITE LINE)
⑭	URETHANE PAVEMENT MARKING - LINE 6"	(WHITE SKIP DASH)
⑮	GROOVING FOR RECESSED PAVEMENT MARKING 7"	



FILE NAME = c:\pwwork\pwwork\dot\coaxte\dms62217\067292	USER NAME = coaxte -sht-pmk.dgn	DESIGNED - DRAWN -	REVISED - REVISED -	STATE OF ILLINOIS DEPARTMENT OF TRANSPORTATION	I-55 PAVEMENT MARKING PLAN SHEETS			F.A.I. RTE. 55	SECTION (59,68)RS-3,BR	COUNTY •	TOTAL SHEETS 137	SHEET NO. 53	
PLOT SCALE = 200.0000' / IN.					CHECKED -	REVISED -	SCALE: 1" = 100'	SHEET NO.	OF SHEETS	STA.	TO STA. 192+00.00	CONTRACT NO. 72921	
PLOT DATE = Feb-07-2011 02:02:14PM					DATE -	REVISED -	ILLINOIS FED. AID PROJECT						
• MONTGOMERY, MACOUPIN													