


SEE TYPICAL PAVEMENT MARKING DETAIL SHEET

PAVEMENT MARKING LEGEND	
①	URETHANE PAVEMENT MARKING - LINE 5" (SOLID WHITE LINE)
②	URETHANE PAVEMENT MARKING - LINE 5" (YELLOW)
③	PREFORMED PLASTIC PAVEMENT MARKING, TYPE B-INLAID - 6" (SOLID WHITE LINE)
④	URETHANE PAVEMENT MARKING - LINE 5" (WHITE SKIP DASH)
⑤	URETHANE PAVEMENT MARKING - LINE 8" (SOLID WHITE LINE)
⑥	URETHANE PAVEMENT MARKING - LINE 12" (SOLID WHITE LINE)
⑦	PREFORMED PLASTIC PAVEMENT MARKING, TYPE B-INLAID - LETTER AND SYMBOLS (WHITE SYMBOLS)
⑧	PREFORMED PLASTIC PAVEMENT MARKING, TYPE B-INLAID - 5" (WHITE SKIP DASH)
⑨	PREFORMED PLASTIC PAVEMENT MARKING, TYPE B-INLAID - 8" (SOLID WHITE LINE)
⑩	PREFORMED PLASTIC PAVEMENT MARKING, TYPE B-INLAID - 24" (SOLID WHITE LINE)
⑪	URETHANE PAVEMENT MARKING - LINE 12" (SOLID YELLOW LINE)
⑫	GROOVING FOR RECESSED PAVEMENT MARKING 6"
⑬	PREFORMED PLASTIC PAVEMENT MARKING, TYPE B-INLAID - 12" (SOLID WHITE LINE)
⑭	URETHANE PAVEMENT MARKING - LINE 6" (WHITE SKIP DASH)
⑮	GROOVING FOR RECESSED PAVEMENT MARKING 7"

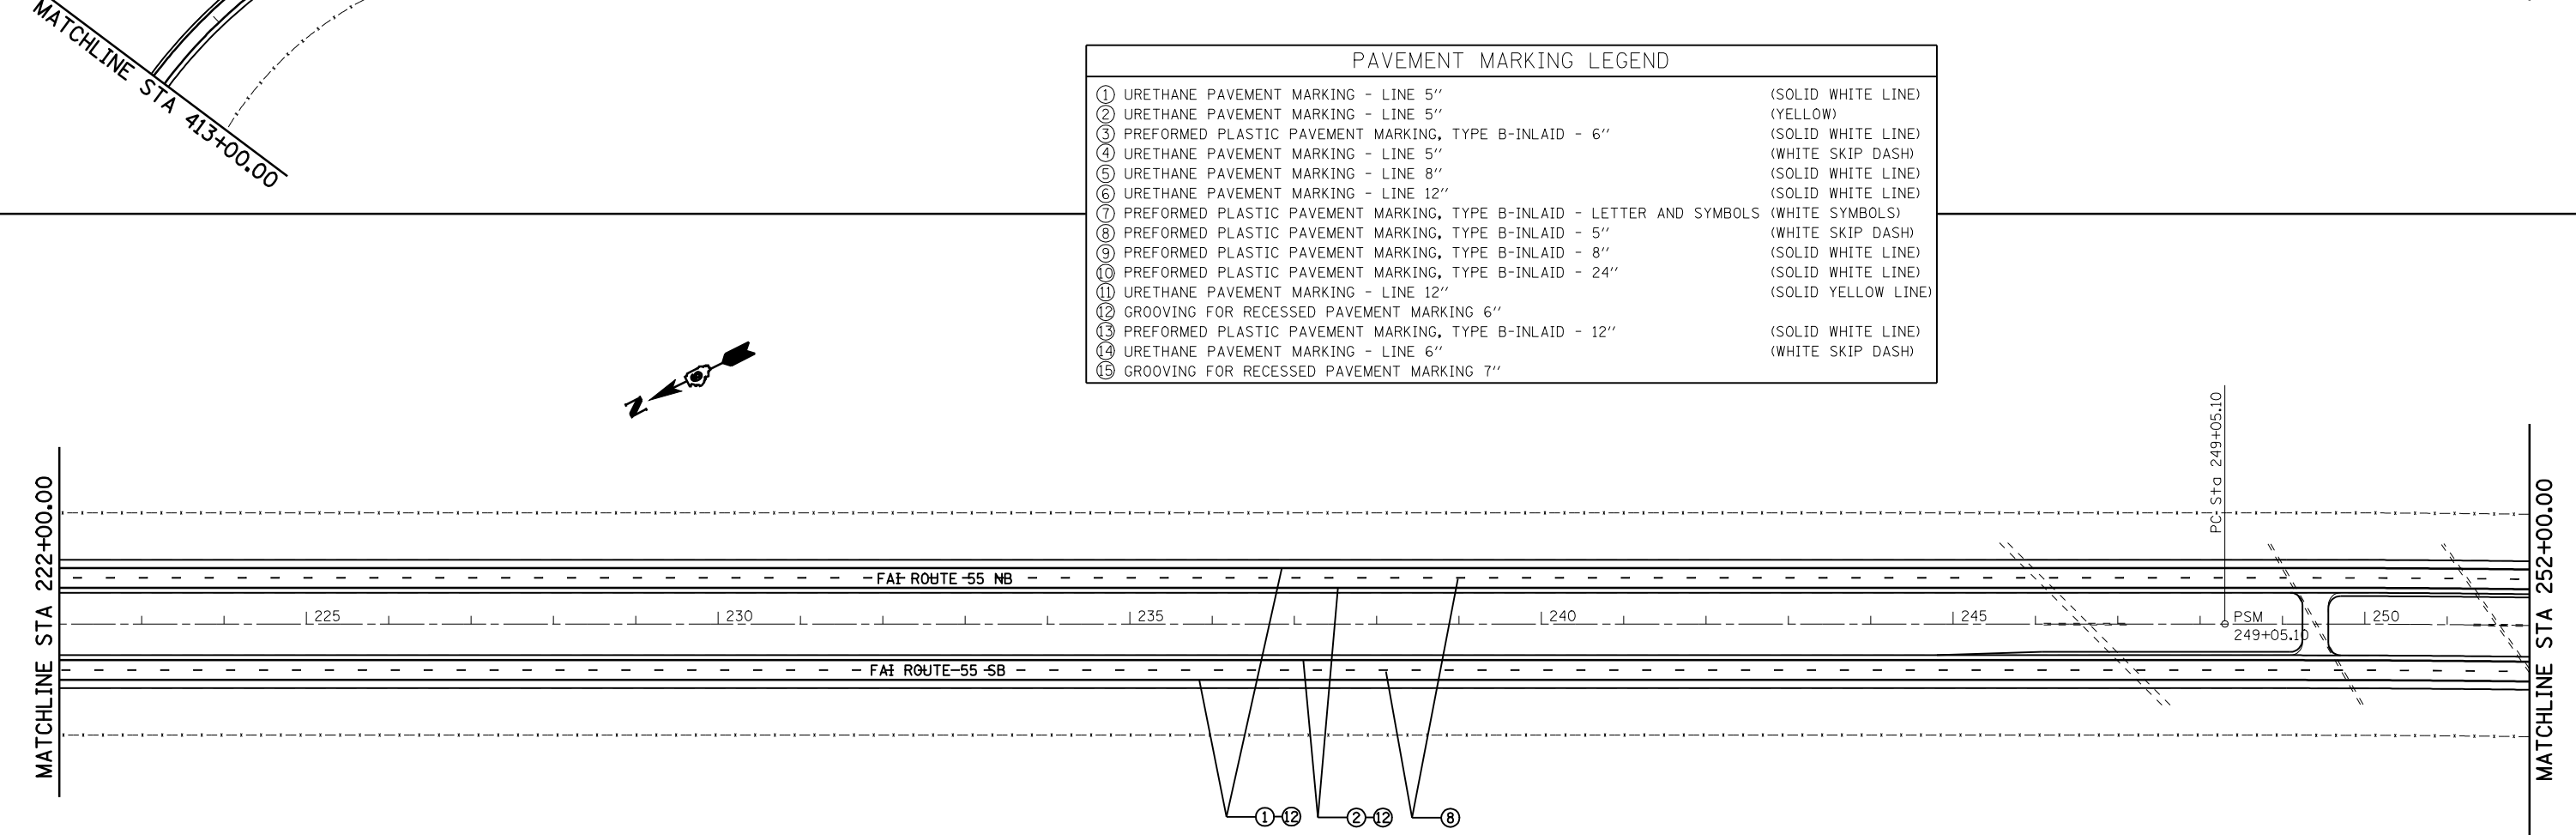

FILE NAME =	USER NAME = coxte	DESIGNED -	REVISED -
ei:\pw\work\pms\dot\coxte\dms62217\067292	shht-pmk.dgn	DRAWN -	REVISED -
	PLOT SCALE = 200.0000' / IN.	CHECKED -	REVISED -
	PLOT DATE = Feb-07-2011 02:02:18PM	DATE -	REVISED -

STATE OF ILLINOIS
DEPARTMENT OF TRANSPORTATION

I-55 PAVEMENT MARKING
PLAN SHEETS

SCALE: 1" = 100' SHEET NO. OF SHEETS STA. 192+00.00 TO STA. 252+00.00

F.A.I. RTE.	SECTION	COUNTY	TOTAL SHEETS	SHEET NO.
55	(59,68)RS-3,BR		137	54
CONTRACT NO. 72921				

ILLINOIS FED. AID PROJECT
MONTGOMERY, MACOUPIN