


PAVEMENT MARKING LEGEND		
①	URETHANE PAVEMENT MARKING - LINE 5"	(SOLID WHITE LINE)
②	URETHANE PAVEMENT MARKING - LINE 5"	(YELLOW)
③	PREFORMED PLASTIC PAVEMENT MARKING, TYPE B-INLAID - 6"	(SOLID WHITE LINE)
④	URETHANE PAVEMENT MARKING - LINE 5"	(WHITE SKIP DASH)
⑤	URETHANE PAVEMENT MARKING - LINE 8"	(SOLID WHITE LINE)
⑥	URETHANE PAVEMENT MARKING - LINE 12"	(SOLID WHITE LINE)
⑦	PREFORMED PLASTIC PAVEMENT MARKING, TYPE B-INLAID - LETTER AND SYMBOLS	(WHITE SYMBOLS)
⑧	PREFORMED PLASTIC PAVEMENT MARKING, TYPE B-INLAID - 5"	(WHITE SKIP DASH)
⑨	PREFORMED PLASTIC PAVEMENT MARKING, TYPE B-INLAID - 8"	(SOLID WHITE LINE)
⑩	PREFORMED PLASTIC PAVEMENT MARKING, TYPE B-INLAID - 24"	(SOLID WHITE LINE)
⑪	URETHANE PAVEMENT MARKING - LINE 12"	(SOLID YELLOW LINE)
⑫	GROOVING FOR RECESSED PAVEMENT MARKING 6"	
⑬	PREFORMED PLASTIC PAVEMENT MARKING, TYPE B-INLAID - 12"	(SOLID WHITE LINE)
⑭	URETHANE PAVEMENT MARKING - LINE 6"	(WHITE SKIP DASH)
⑮	GROOVING FOR RECESSED PAVEMENT MARKING 7"	

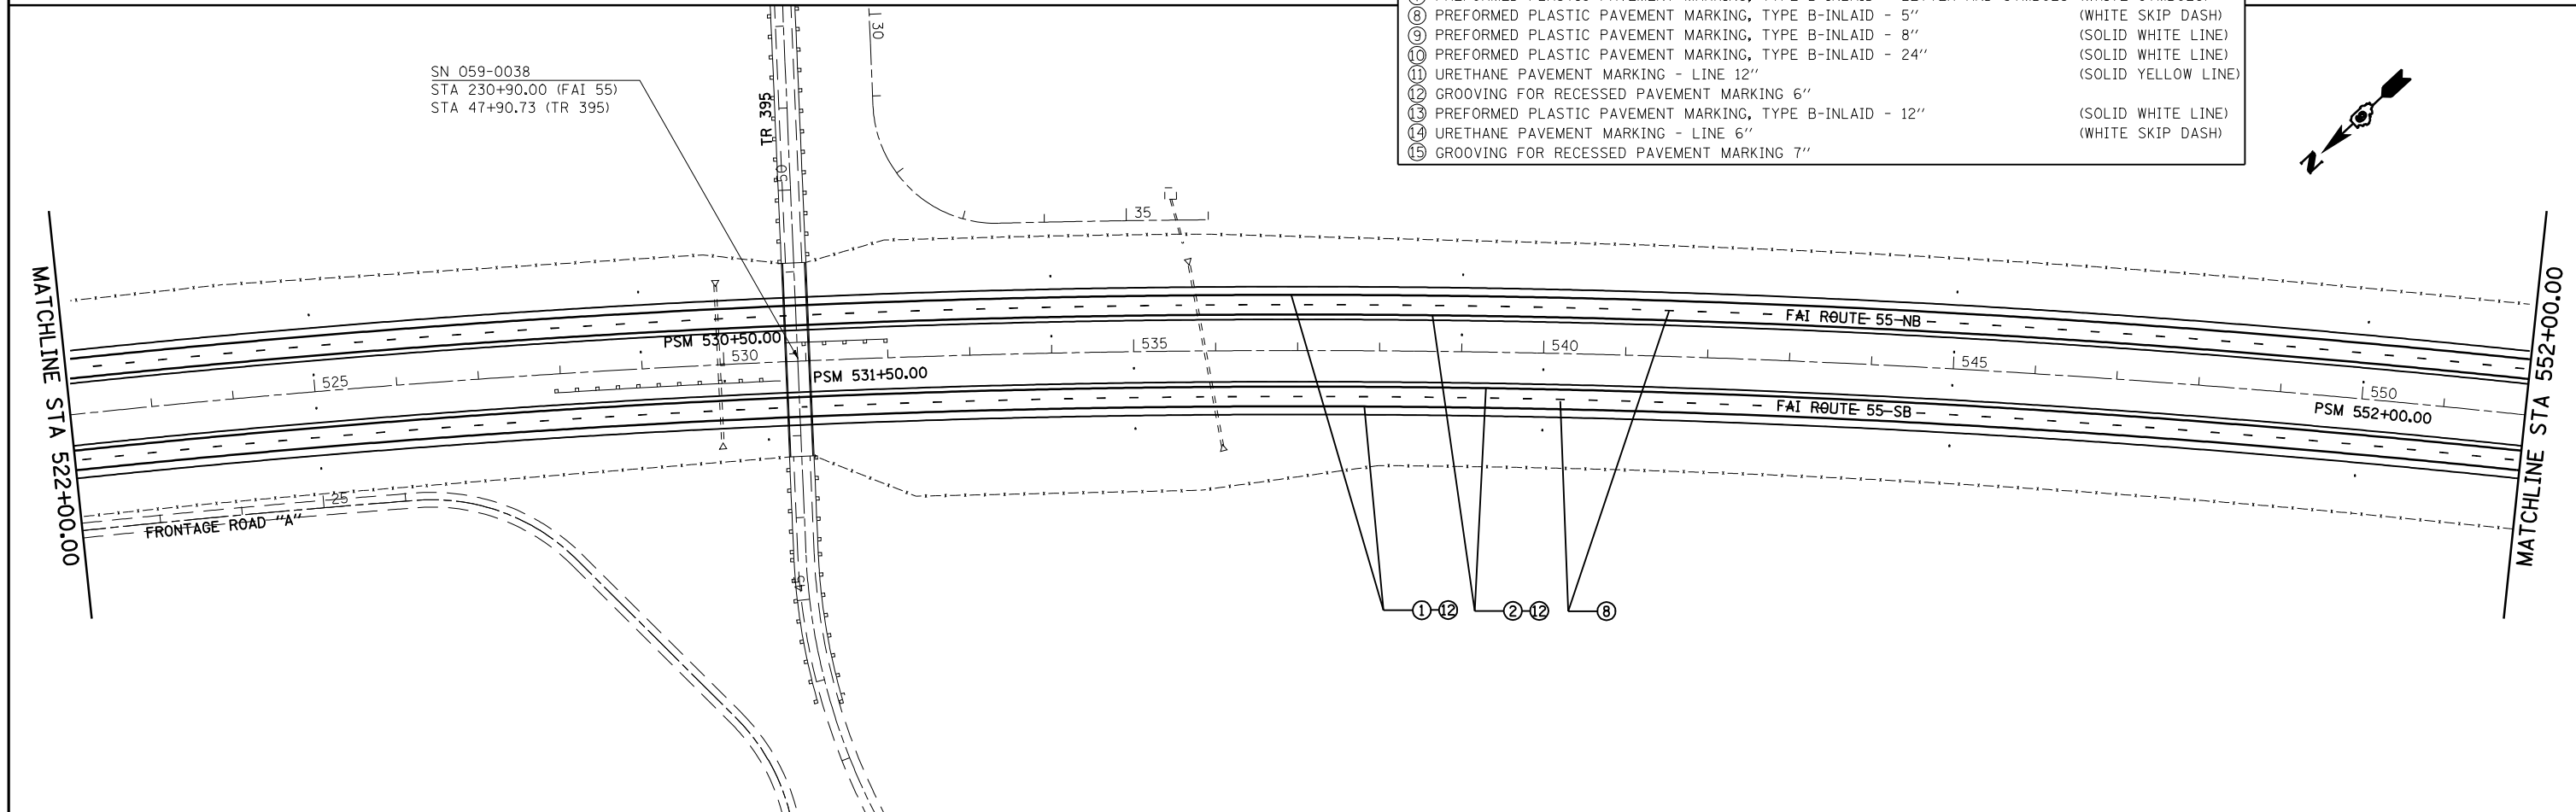

FILE NAME = c:\pwwork\pwwork\dot\coate\dms62217\067292	USER NAME = coate -sht-pmk.dgn	DESIGNED - DRAWN -	REVISED - REVISED -	STATE OF ILLINOIS DEPARTMENT OF TRANSPORTATION	I-55 PAVEMENT MARKING PLAN SHEETS			F.A.I. RTE. 55	SECTION (59,68)RS-3,BR	COUNTY •	TOTAL SHEETS 137	SHEET NO. 59	
PLOT SCALE = 200.0000' / IN.					CHECKED -	SCALE: 1" = 100'	SHEET NO.	OF	SHEETS	STA. 492+00.00	TO STA. 552+00.00	CONTRACT NO. 72921	
PLOT DATE = Feb-07-2011 02:02:41PM					DATE -	ILLINOIS FED. AID PROJECT							
• MONTGOMERY, MACOUPIN													