


PAVEMENT MARKING LEGEND

① URETHANE PAVEMENT MARKING - LINE 5"	(SOLID WHITE LINE)
② URETHANE PAVEMENT MARKING - LINE 5"	(YELLOW)
③ PREFORMED PLASTIC PAVEMENT MARKING, TYPE B-INLAID - 6"	(SOLID WHITE LINE)
④ URETHANE PAVEMENT MARKING - LINE 5"	(WHITE SKIP DASH)
⑤ URETHANE PAVEMENT MARKING - LINE 8"	(SOLID WHITE LINE)
⑥ URETHANE PAVEMENT MARKING - LINE 12"	(SOLID WHITE LINE)
⑦ PREFORMED PLASTIC PAVEMENT MARKING, TYPE B-INLAID - LETTER AND SYMBOLS	(WHITE SYMBOLS)
⑧ PREFORMED PLASTIC PAVEMENT MARKING, TYPE B-INLAID - 5"	(WHITE SKIP DASH)
⑨ PREFORMED PLASTIC PAVEMENT MARKING, TYPE B-INLAID - 8"	(SOLID WHITE LINE)
⑩ PREFORMED PLASTIC PAVEMENT MARKING, TYPE B-INLAID - 24"	(SOLID WHITE LINE)
⑪ URETHANE PAVEMENT MARKING - LINE 12"	(SOLID YELLOW LINE)
⑫ GROOVING FOR RECESSED PAVEMENT MARKING 6"	
⑬ PREFORMED PLASTIC PAVEMENT MARKING, TYPE B-INLAID - 12"	(SOLID WHITE LINE)
⑭ URETHANE PAVEMENT MARKING - LINE 6"	(WHITE SKIP DASH)
⑮ GROOVING FOR RECESSED PAVEMENT MARKING 7"	

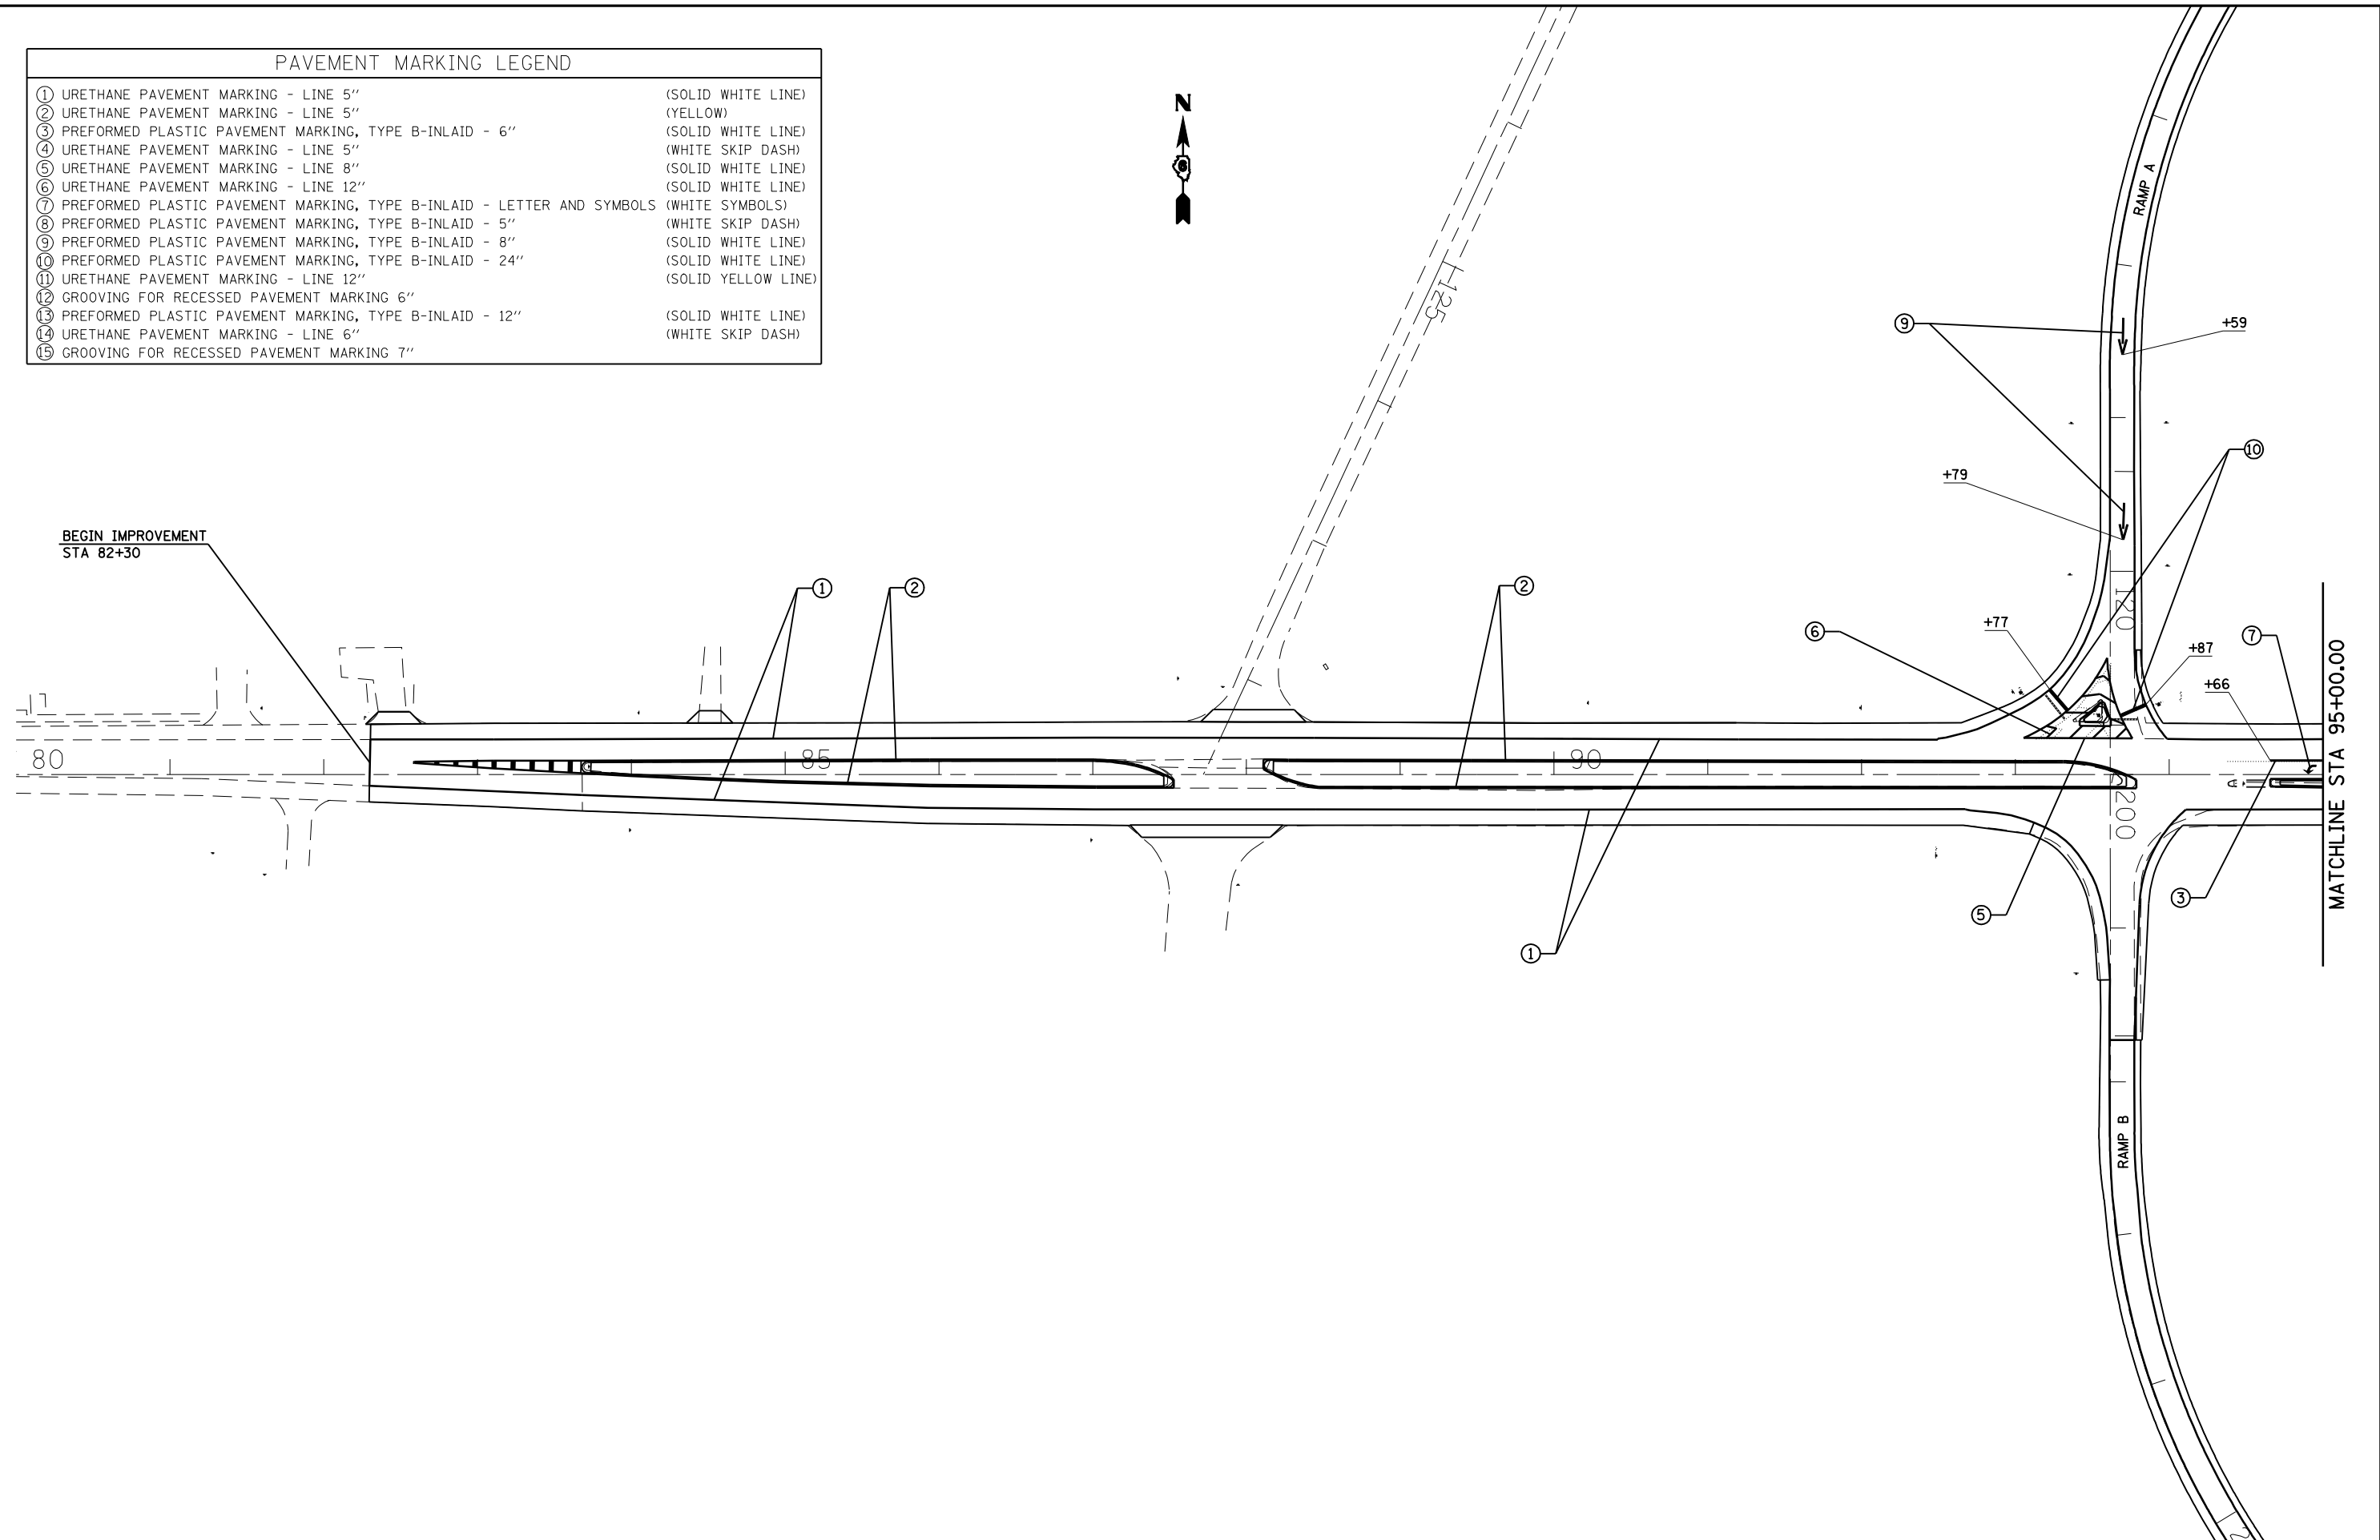

BEGIN IMPROVEMENT
STA 82+30

MATCHLINE STA 95+00.00

FILE NAME =	USER NAME = coxte	DESIGNED -	REVISED -
et:\pw\work\pms\dot\coxte\dms62217\067292	-sht-IL138pmk.dgn	DRAWN -	REVISED -
	PLOT SCALE = 100.0000' / IN.	CHECKED -	REVISED -
	PLOT DATE = Feb-07-2011 02:03:14PM	DATE -	REVISED -

**MATCHLINE STATE OF ILLINOIS
DEPARTMENT OF TRANSPORTATION**

**IL 138 PAVEMENT MARKING
PLAN SHEETS**

F.A.I. RTE.	SECTION	COUNTY	TOTAL SHEETS	SHEET NO.
55	(59,68)RS-3,BR	•	137	66
CONTRACT NO.			72921	

SCALE: SHEET NO. OF SHEETS MATCHLINE STA. TO MATCHLINE STA.

ILLINOIS FED. AID PROJECT

• MONTGOMERY, MACOUPIN