


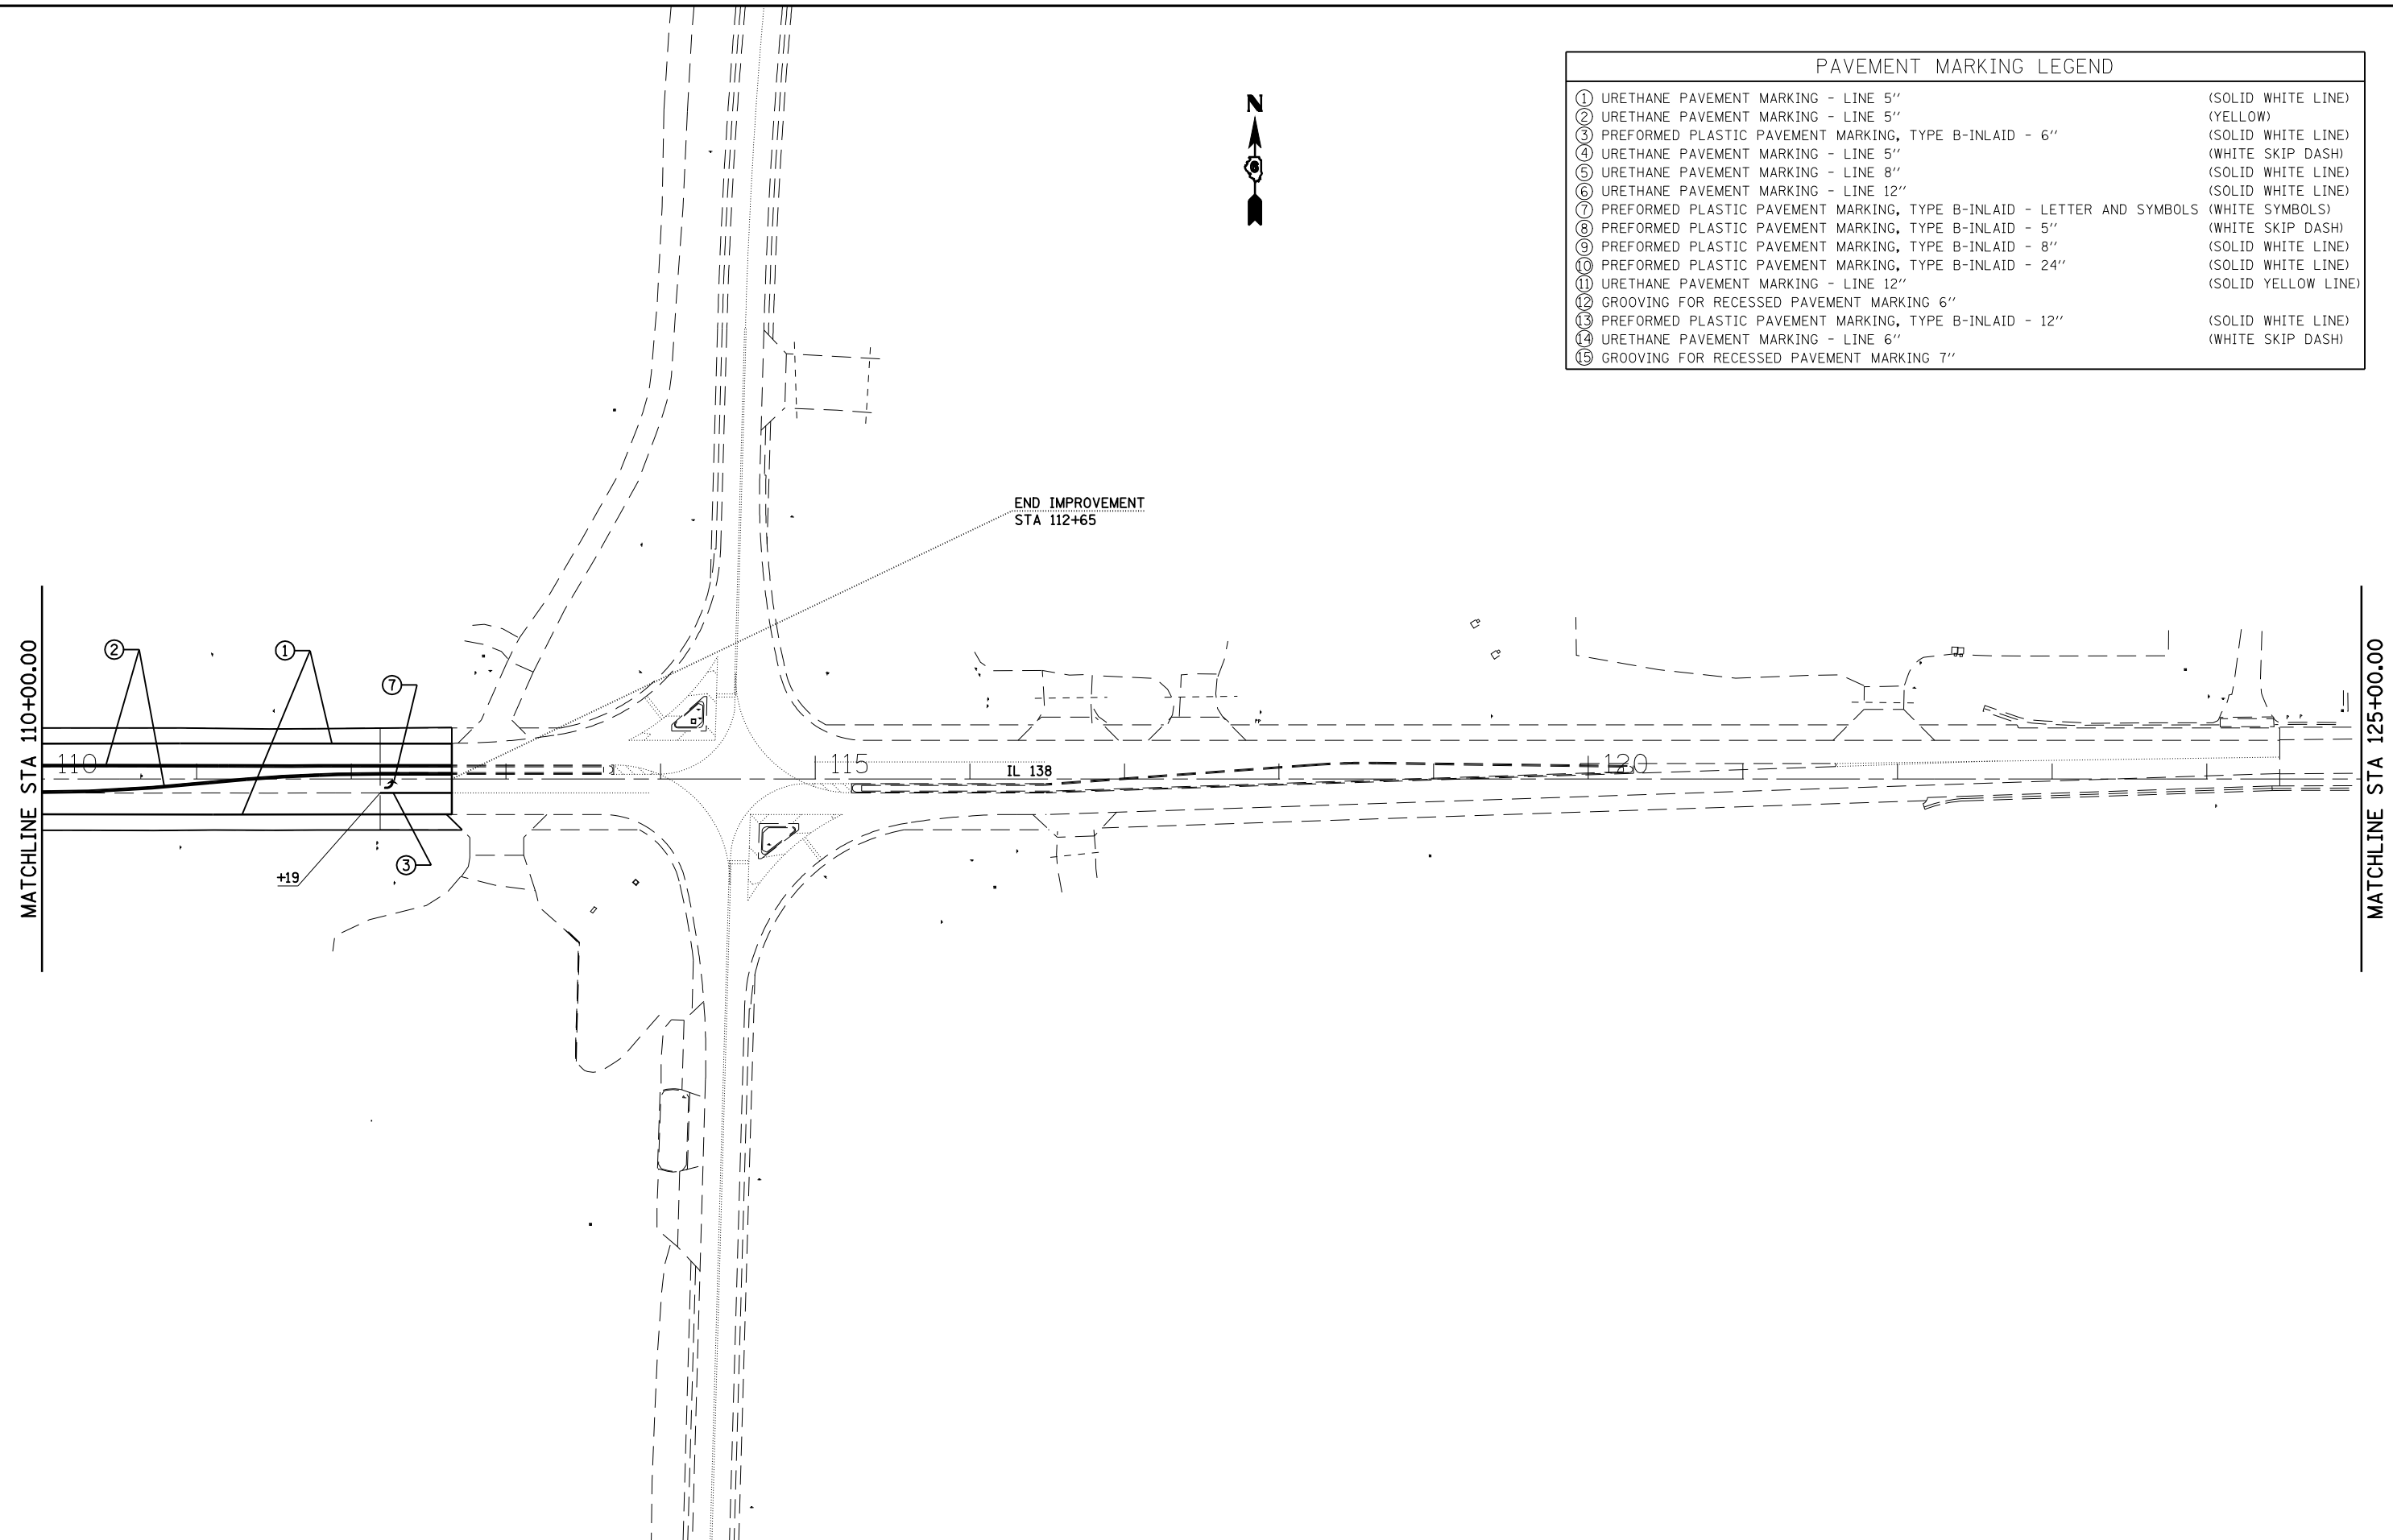

PAVEMENT MARKING LEGEND		
①	URETHANE PAVEMENT MARKING - LINE 5"	(SOLID WHITE LINE)
②	URETHANE PAVEMENT MARKING - LINE 5"	(YELLOW)
③	PREFORMED PLASTIC PAVEMENT MARKING, TYPE B-INLAID - 6"	(SOLID WHITE LINE)
④	URETHANE PAVEMENT MARKING - LINE 5"	(WHITE SKIP DASH)
⑤	URETHANE PAVEMENT MARKING - LINE 8"	(SOLID WHITE LINE)
⑥	URETHANE PAVEMENT MARKING - LINE 12"	(SOLID WHITE LINE)
⑦	PREFORMED PLASTIC PAVEMENT MARKING, TYPE B-INLAID - LETTER AND SYMBOLS	(WHITE SYMBOLS)
⑧	PREFORMED PLASTIC PAVEMENT MARKING, TYPE B-INLAID - 5"	(WHITE SKIP DASH)
⑨	PREFORMED PLASTIC PAVEMENT MARKING, TYPE B-INLAID - 8"	(SOLID WHITE LINE)
⑩	PREFORMED PLASTIC PAVEMENT MARKING, TYPE B-INLAID - 24"	(SOLID WHITE LINE)
⑪	URETHANE PAVEMENT MARKING - LINE 12"	(SOLID YELLOW LINE)
⑫	GROOVING FOR RECESSED PAVEMENT MARKING 6"	
⑬	PREFORMED PLASTIC PAVEMENT MARKING, TYPE B-INLAID - 12"	(SOLID WHITE LINE)
⑭	URETHANE PAVEMENT MARKING - LINE 6"	(WHITE SKIP DASH)
⑮	GROOVING FOR RECESSED PAVEMENT MARKING 7"	



FILE NAME =	USER NAME = coxte	DESIGNED -	REVISED -	MATCHLINE STATE OF ILLINOIS DEPARTMENT OF TRANSPORTATION	IL 138 PAVEMENT MARKING PLAN SHEETS			F.A.I. RTE.	SECTION	COUNTY	TOTAL SHEETS	SHEET NO.
et:\pw\work\pwi\dot\coxte\dms62217\067292	-sht-IL138pmk.dgn	DRAWN -	REVISED -		55	(59,68)RS-3,BR	•	137	68			
	PLOT SCALE = 100.0000' / IN.	CHECKED -	REVISED -		CONTRACT NO. 72921							
	PLOT DATE = Feb-07-2011 02:03:24PM	DATE -	REVISED -		SCALE:	SHEET NO.	OF SHEETS	MATCHLINE STA.	TO MATCHLINE STA.	ILLINOIS FED. AID PROJECT	• MONTGOMERY, MACOUPIN	