
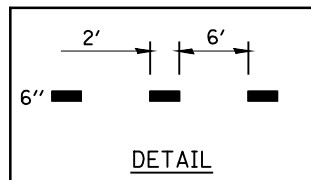


**EXIT RAMP**

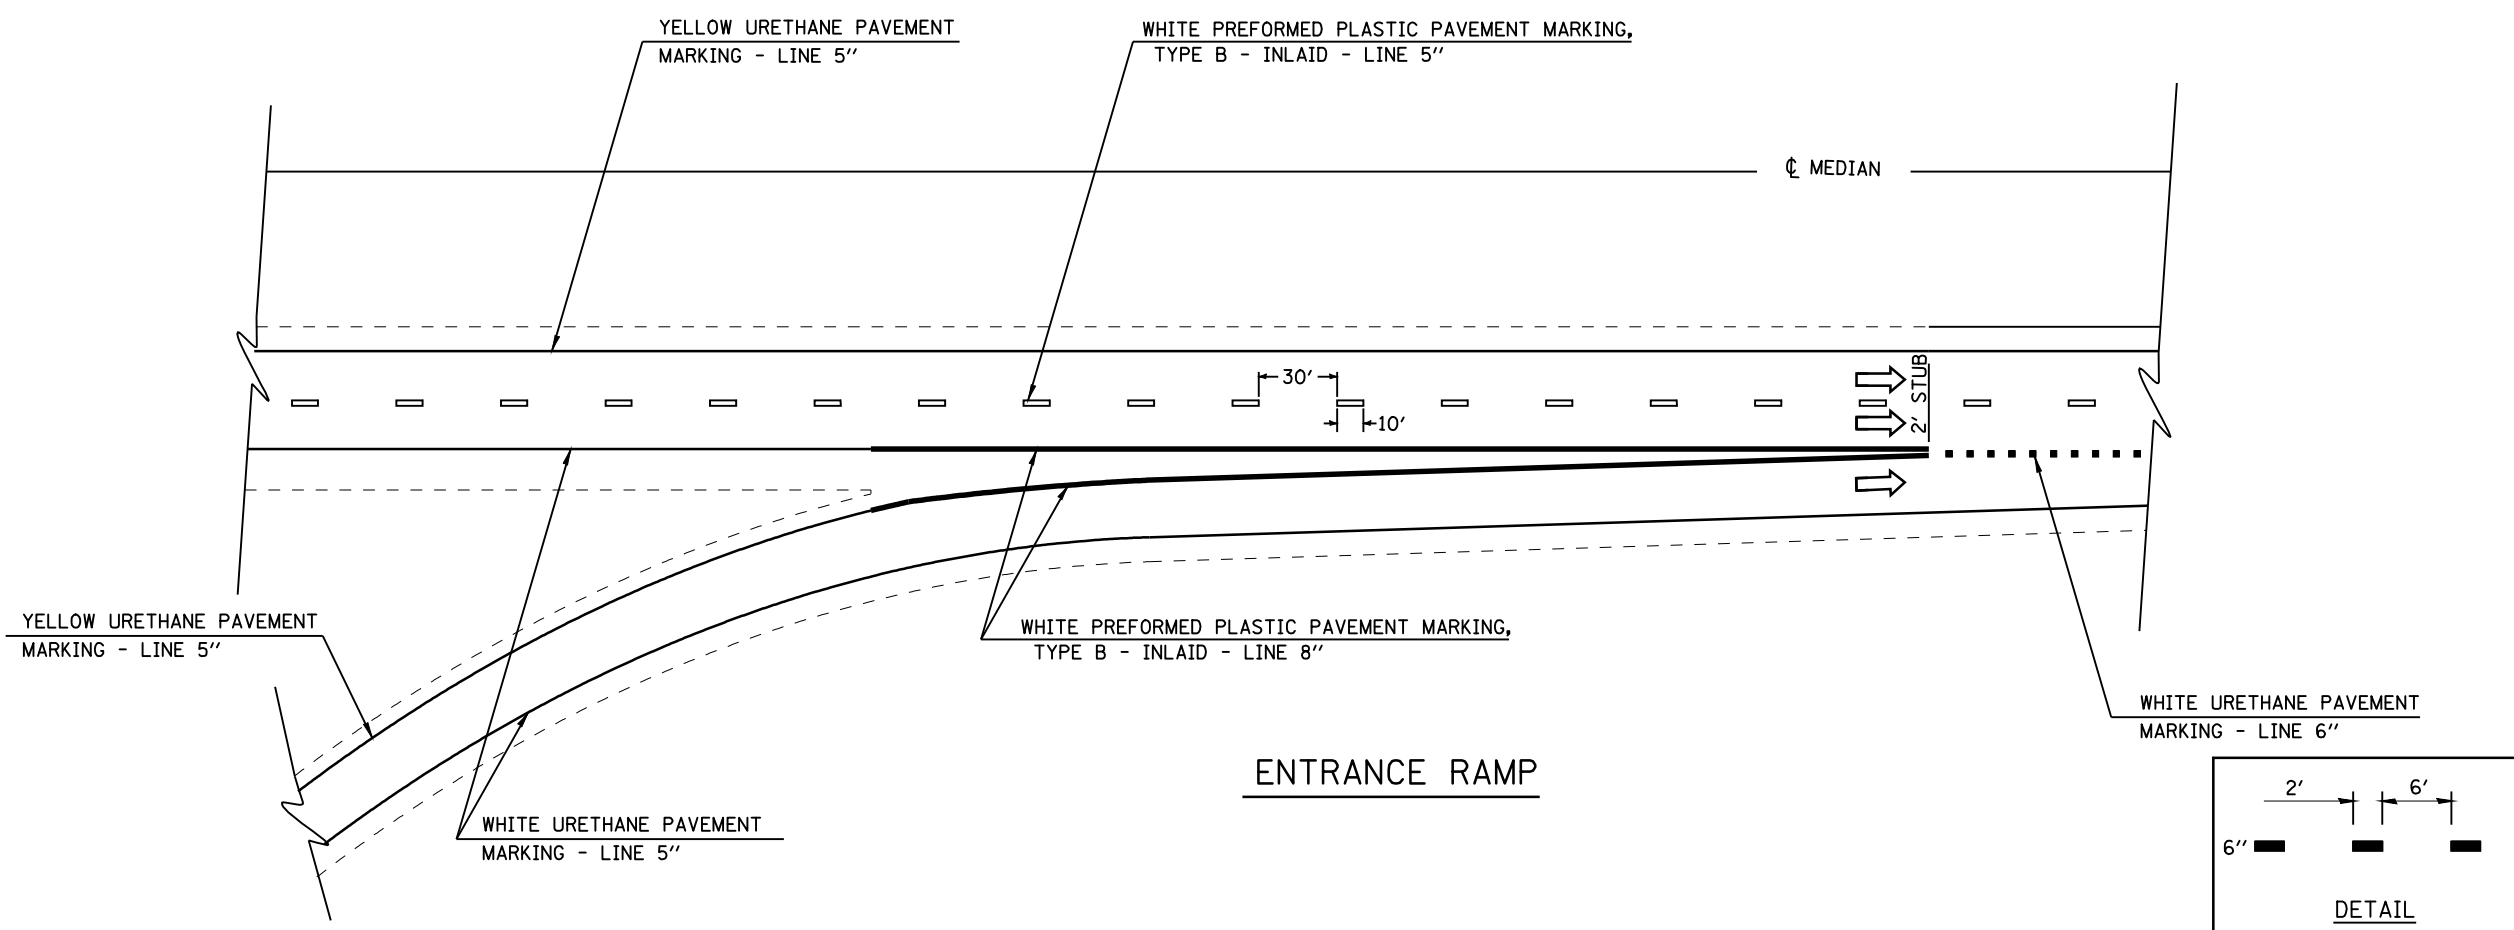

**ENTRANCE RAMP**

FILE NAME =	USER NAME = coxte	DESIGNED -	REVISED -	<b>STATE OF ILLINOIS DEPARTMENT OF TRANSPORTATION</b>	<b>TYPICAL PAVEMENT MARKING DETAILS</b>			F.A.I. RTE.	SECTION	COUNTY	TOTAL SHEETS	SHEET NO.
et:\pw_work\p\dot\coxte\dms62217\067292	-sht-details.dgn	DRAWN -	REVISED -					55	(59,68)RS-3,BR	*	137	69
	PLOT SCALE = 100.0000' / IN.	CHECKED -	REVISED -		SCALE:      SHEET NO.      OF      SHEETS      STA.      TO      STA.			CONTRACT NO. 72921				
	PLOT DATE = Feb-07-2011 02:03:26PM	DATE -	REVISED -		ILLINOIS FED. AID PROJECT      MONTGOMERY, MACOUPIN							