


Detail A

I-55 SB STA 300+02 TO 302+22  
 I-55 SB STA 499+80 TO 500+00  
 I-55 NB STA 500+00 TO 500+20  
 I-55 NB STA 676+11 TO 676+31  
 I-55 NB STA 677+48 TO 677+68  
 I-55 NB STA 697+80 TO 698+00 \*

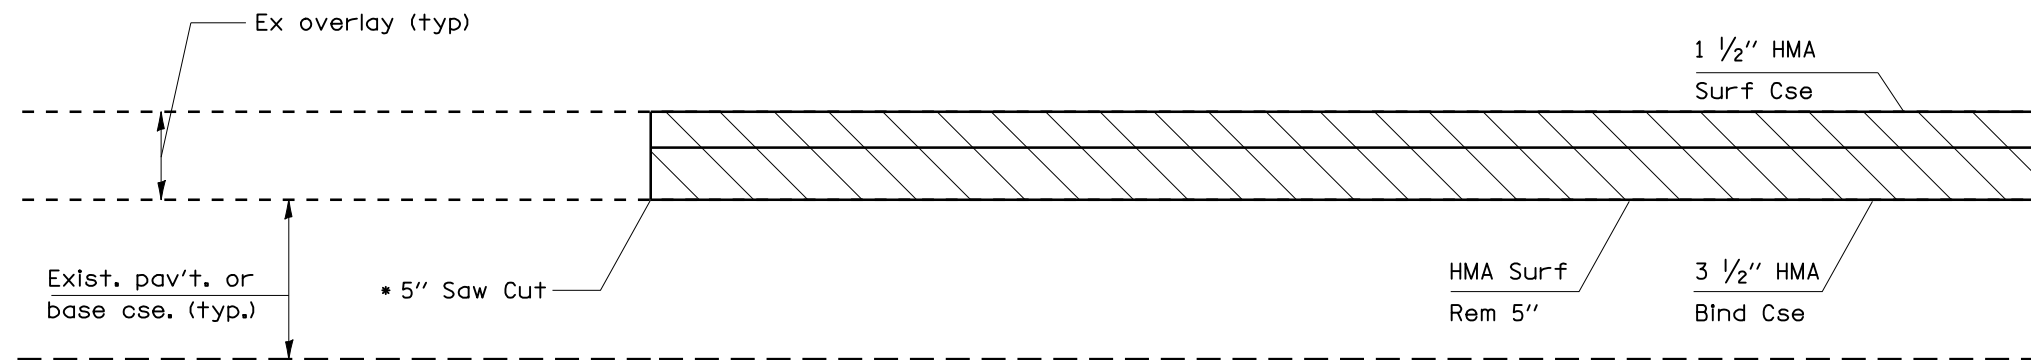

Detail B

I-55 SB STA 500+00  
 I-55 SB STA 698+00 \*

FILE NAME =	USER NAME = coxte	DESIGNED -	REVISED -	<b>STATE OF ILLINOIS DEPARTMENT OF TRANSPORTATION</b>	<b>BUTT JOINT AND TRANSITION DETAILS</b>			F.A.I. RTE.	SECTION	COUNTY	TOTAL SHEETS	SHEET NO.
ct:\pw\work\p\dot\coxte\dms62217\067292	-sht-details.dgn	DRAWN -	REVISED -					55	(59,68)RS-3,BR	*	137	76
	PLOT SCALE = 100.0000' / IN.	CHECKED -	REVISED -		CONTRACT NO. 72921			ILLINOIS FED. AID PROJECT				
	PLOT DATE = Feb-07-2011 02:03:45PM	DATE -	REVISED -		SCALE:	SHEET NO.	OF SHEETS	STA.	TO STA.	MONTGOMERY, MACOUPIN		