


Detail ©

I-55 SB STA 142+12 *
 I-55 SB STA 300+02
 I-55 NB STA 142+12 *
 I-55 NB STA 300+02

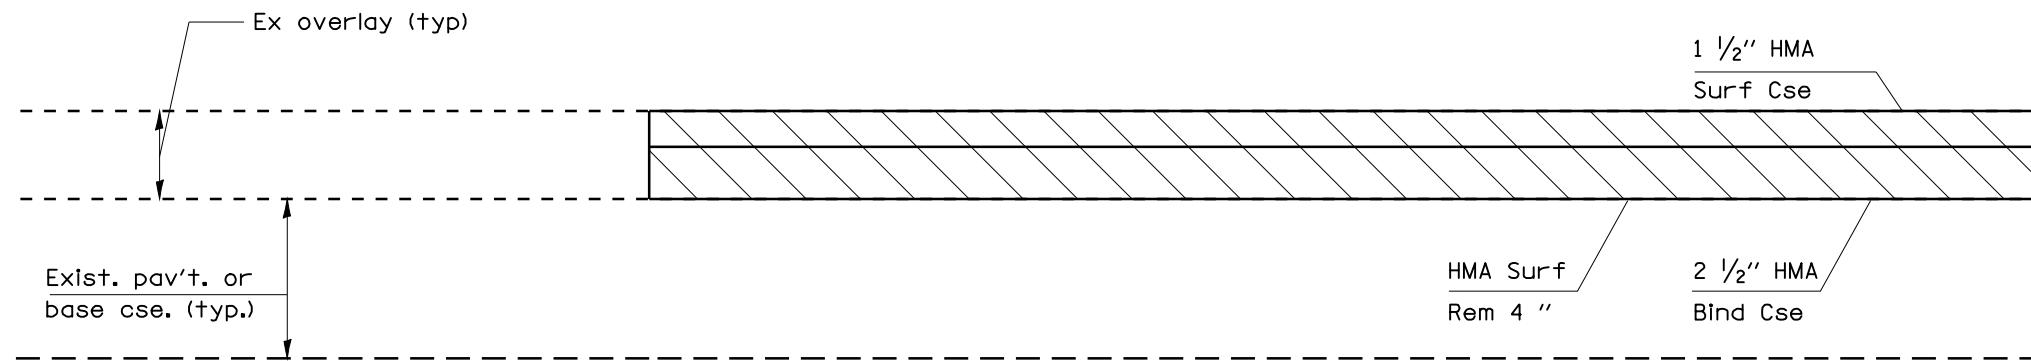

Detail Ⓓ

I-55 NB STA 300+02

FILE NAME =	USER NAME = coxte	DESIGNED -	REVISED -	STATE OF ILLINOIS DEPARTMENT OF TRANSPORTATION	BUTT JOINT AND TRANSITION DETAILS			F.A.I. RTE.	SECTION	COUNTY	TOTAL SHEETS	SHEET NO.
ct:\pw\work\p\dot\coxte\dms62217\067292	-sht-details.dgn	DRAWN -	REVISED -					55	(59,68)RS-3,BR	*	137	77
	PLOT SCALE = 100.0000' / IN.	CHECKED -	REVISED -		CONTRACT NO. 72921			ILLINOIS FED. AID PROJECT				
	PLOT DATE = Feb-07-2011 02:03:47PM	DATE -	REVISED -		SCALE:	SHEET NO.	OF SHEETS	STA.	TO STA.			