


Detail E

IL 138 STA 82+30
 IL 138 STA 98+63
 IL 138 STA 101+37
 IL 138 STA 112+65
 TR 395 STA 46+24
 TR 395 STA 49+60

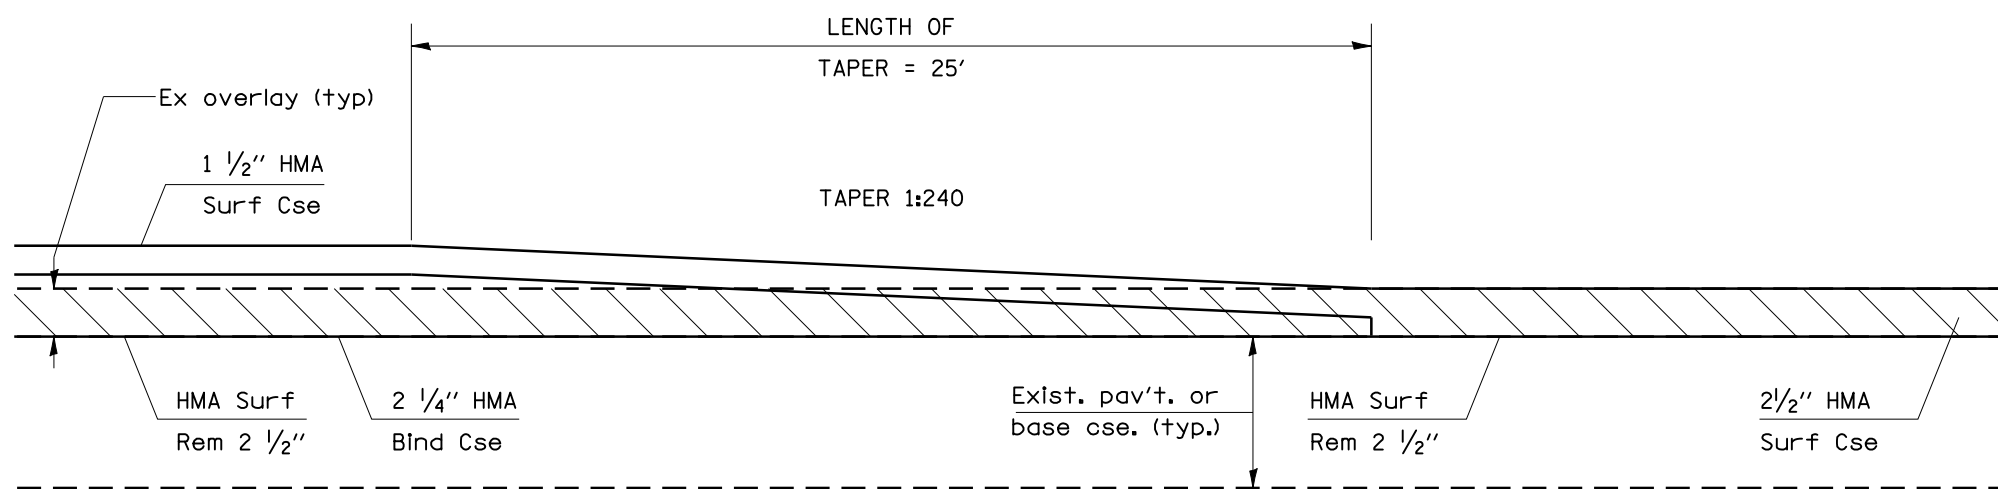

Detail F

IL 138 RAMP A STA 119+53 TO 119+78
 IL 138 RAMP B STA 201+73 TO 201+98
 IL 138 RAMP C STA 317+85 TO 318+10
 IL 138 RAMP D STA 402+11 TO 402+36
 IL 16 RAMP 1 STA 126+03 TO 126+28
 IL 16 RAMP 2 STA 207+08 TO 207+33
 IL 16 RAMP 3 STA 329+26 TO 329+51
 IL 16 RAMP 4 STA 405+30 TO 405+55
 IL 16 LOOP 1 STA 505+30 TO 505+55
 IL 16 LOOP 2 STA 605+30 TO 605+55

FILE NAME =	USER NAME = coxte	DESIGNED -	REVISED -	STATE OF ILLINOIS DEPARTMENT OF TRANSPORTATION	BUTT JOINT AND TRANSITION DETAILS			F.A.I. RTE.	SECTION	COUNTY	TOTAL SHEETS	SHEET NO.
et:\pw\work\p\dot\coxte\dms62217\067292	-sht-details.dgn	DRAWN -	REVISED -		55	(59,68)RS-3,BR	•	137	78			
	PLOT SCALE = 100.0000 ' / IN.	CHECKED -	REVISED -		SCALE: SHEET NO. OF SHEETS STA. TO STA.			CONTRACT NO. 72921				
	PLOT DATE = Feb-07-2011 02:03:49PM	DATE -	REVISED -		ILLINOIS FED. AID PROJECT MONTGOMERY, MACOUPIN							