



SN 068-0052

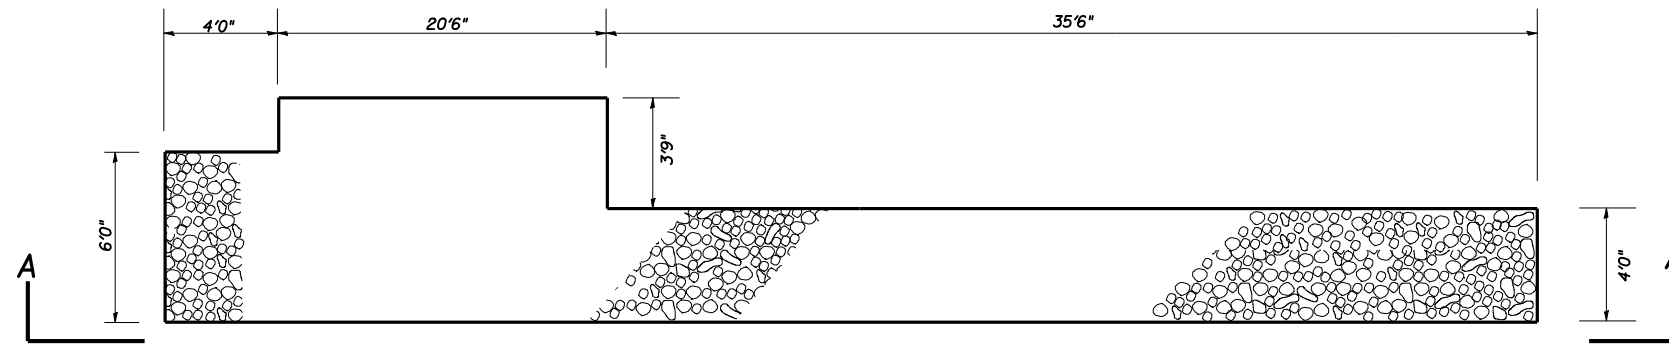

PLAN VIEW
WEST & EAST ABUTMENT

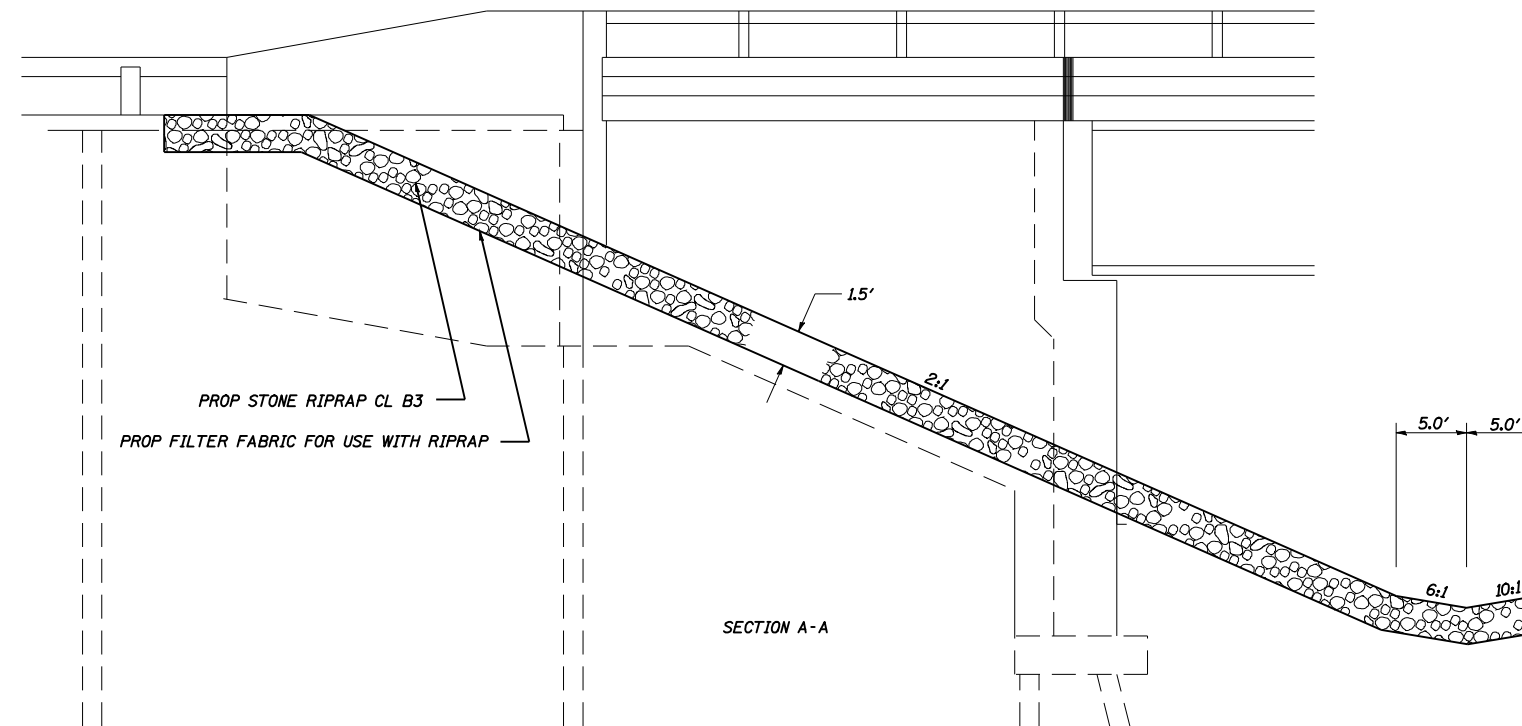

SECTION A-A

NOTE: RIPRAP TO BE PLACED AT AT ALL
4 QUADRANTS OF STRUCTURE

FILE NAME =	USER NAME = coxte	DESIGNED -	REVISED -
et:\pw\work\p\dot\coxte\dms62217\067292	-sht-details.dgn	DRAWN -	REVISED -
	PLOT SCALE = 100.0000' / IN.	CHECKED -	REVISED -
	PLOT DATE = Feb-07-2011 02:04:10PM	DATE -	REVISED -

STATE OF ILLINOIS
DEPARTMENT OF TRANSPORTATION

SLOPEWALL EROSION PROTECTION DETAIL				
SCALE:	SHEET NO.	OF SHEETS	STA.	TO STA.

F.A.I. RTE.	SECTION	COUNTY	TOTAL SHEETS	SHEET NO.
55	(59,68)RS-3,BR	•	137	85
CONTRACT NO.			72921	

ILLINOIS FED. AID PROJECT
MONTGOMERY, MACOUPIN