


SN 059-0038
 STA 530+90.00 (I-55) =
 STA 47+90.73 (TR 395)

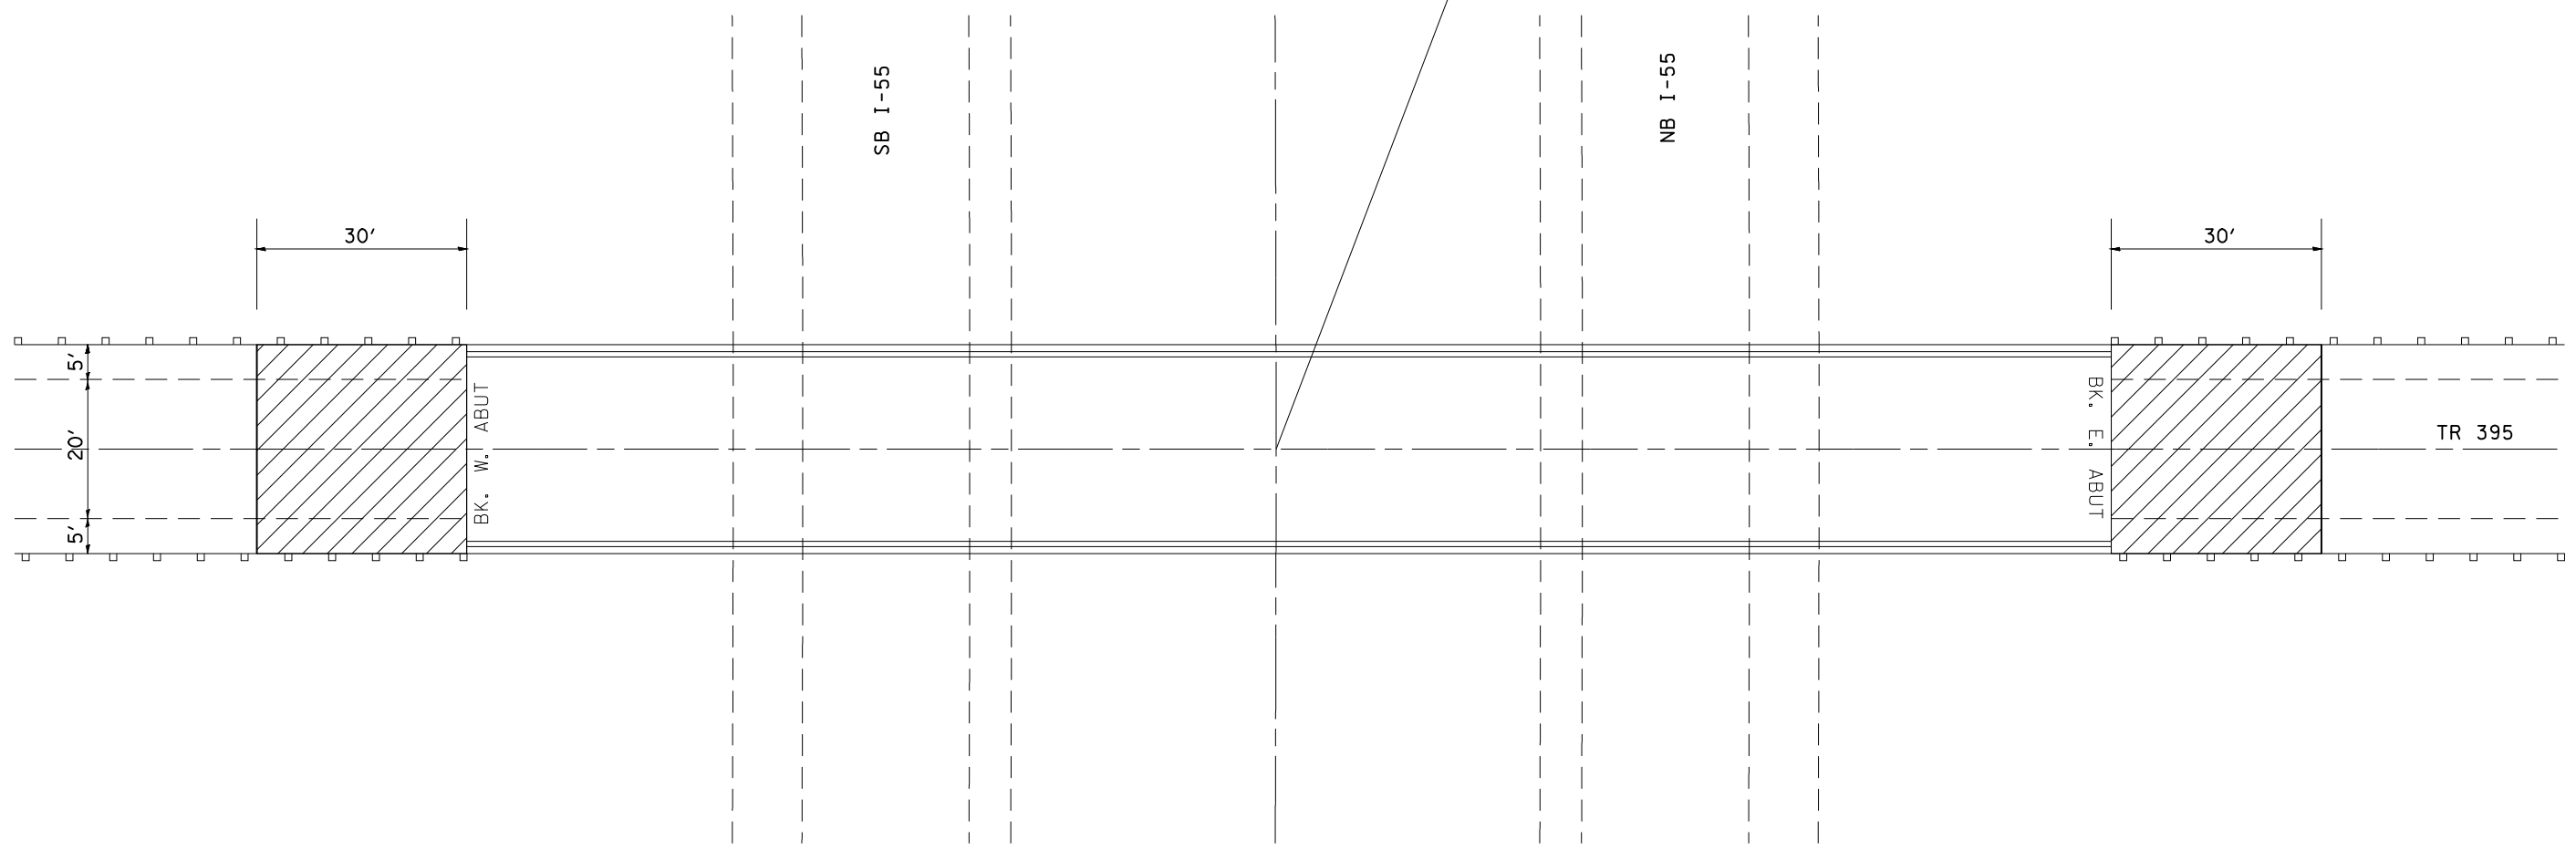

 PROP HMA SURFACE REMOVAL, 1.5"
 PROP HMA SURFACE COURSE, MIX "C", N50, 1.5"

SEE PAVING SCHEDULE FOR
 STATIONS AND QUANTITIES

FILE NAME = c:\pw\work\p\dot\co\te\dms62217\067292	USER NAME = coxte	DESIGNED -	REVISED -	STATE OF ILLINOIS DEPARTMENT OF TRANSPORTATION	SN 059-0038 (TR 395) APPROACH DETAIL		F.A.I. RTE.	SECTION	COUNTY	TOTAL SHEETS	SHEET NO.
	-sht-details.dgn	DRAWN -	REVISED -				55	(59,68)RS-3,BR	.	137	86
PLOT SCALE = 100.0000' / IN.	CHECKED -	REVISED -	CONTRACT NO. 72921								
PLOT DATE = Feb-07-2011 02:04:13PM	DATE -	REVISED -	ILLINOIS FED. AID PROJECT								
					SCALE:	SHEET NO.	OF	SHEETS	STA.	TO STA.	MONTGOMERY, MACOUPIN