
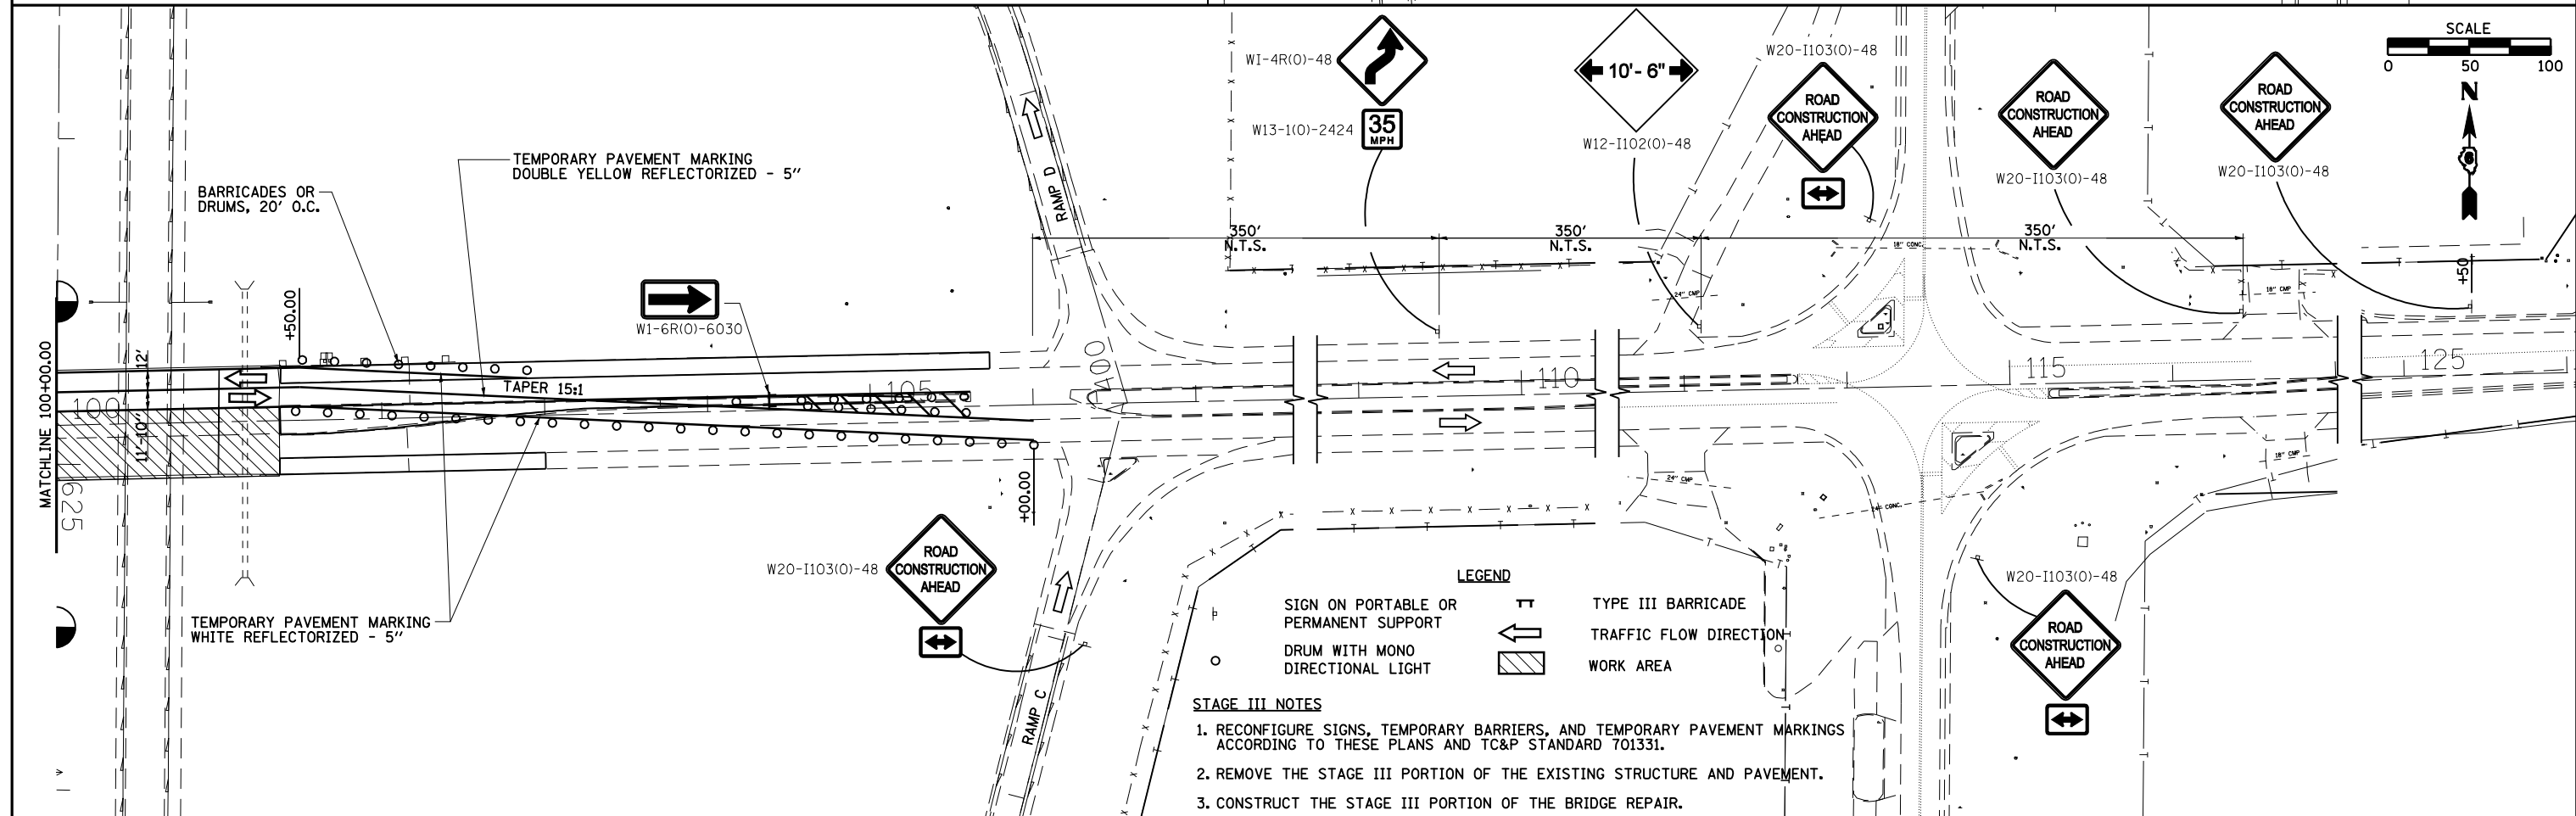


BLANK, WESELINK, COOK & ASSOCIATES  
ENGINEERS - CONSULTANTS  
DECATUR, ILLINOIS

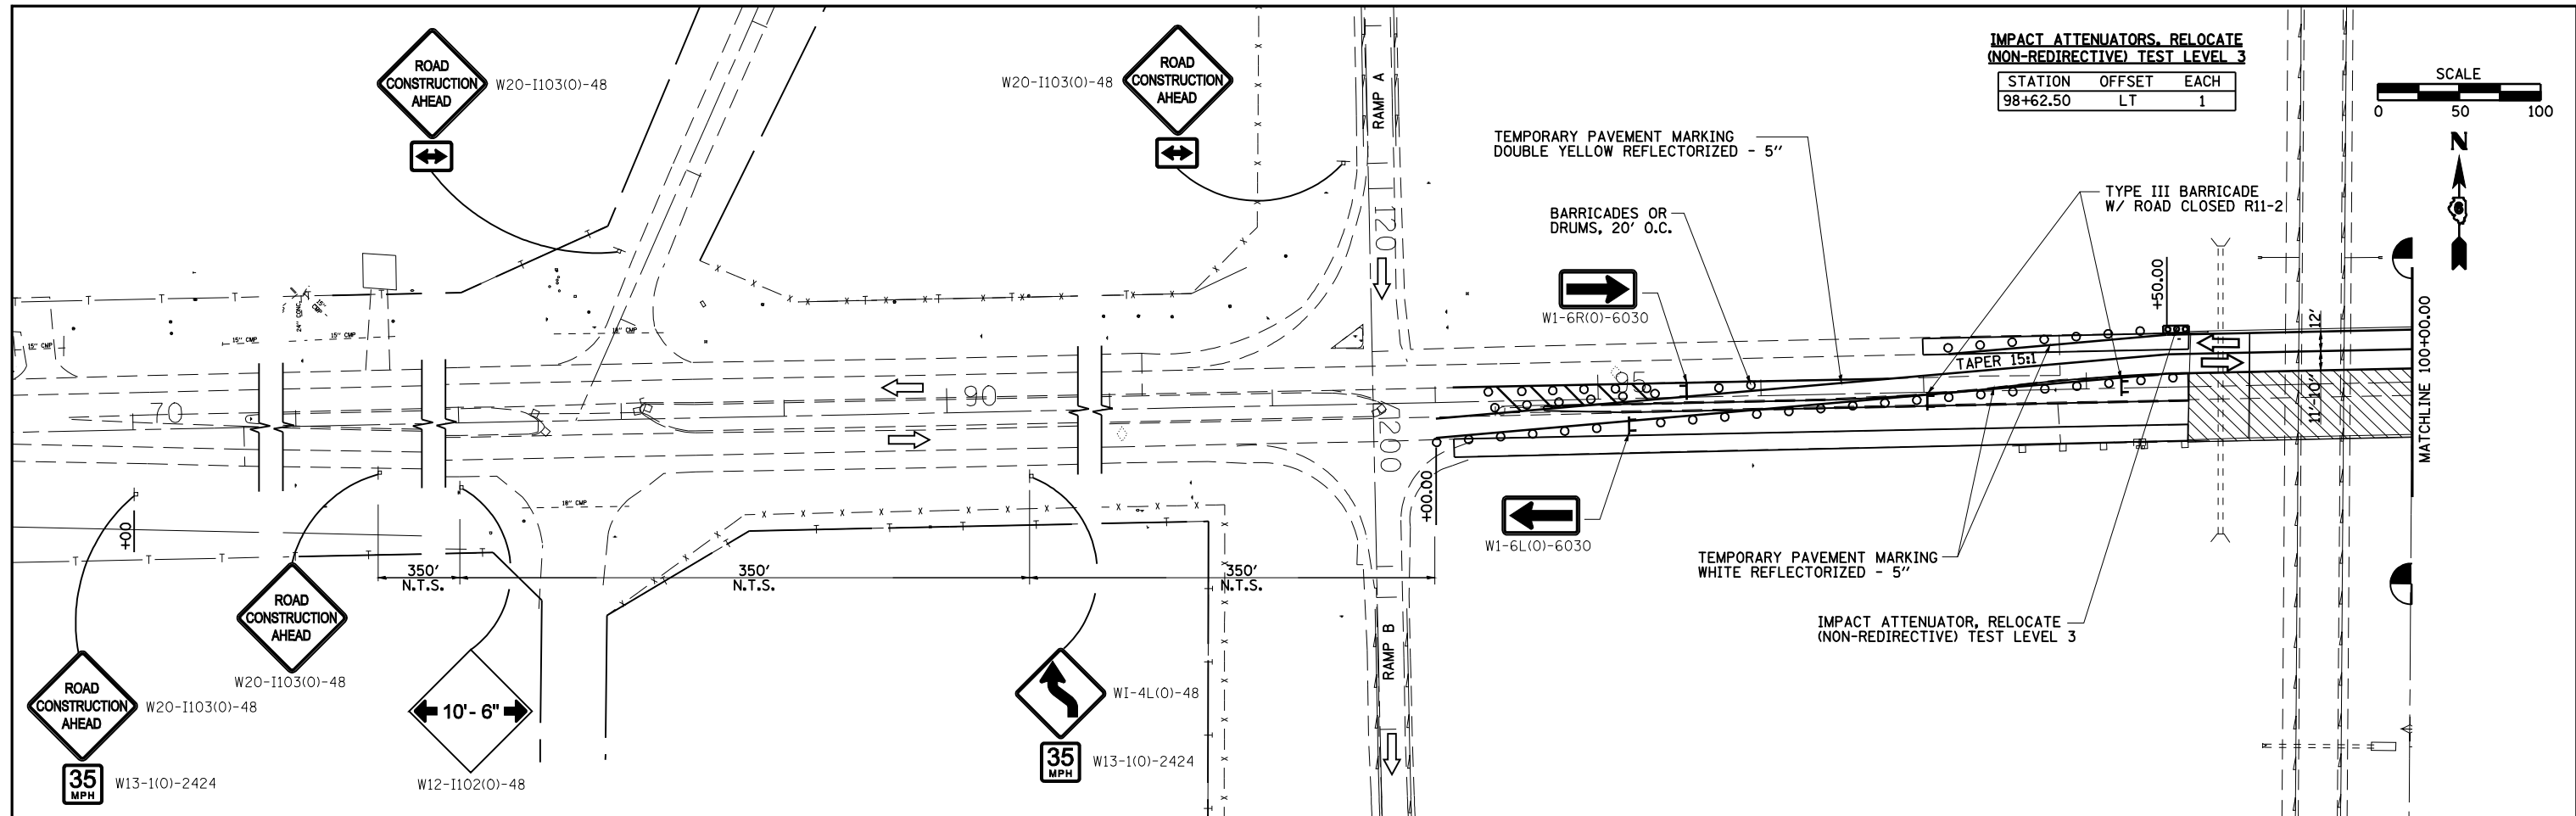

FILE NAME =	USER NAME = coxte	DESIGNED -	REVISED -	<b>STATE OF ILLINOIS DEPARTMENT OF TRANSPORTATION</b>	<b>STAGE III CONSTRUCTION (SN 059-0039)</b>		F.A.I. RTE.	SECTION	COUNTY	TOTAL SHEETS	SHEET NO.	
ei:\pw_work\p\dot\coxte\d0258400\0672921.sht-staging.dgn		DRAWN -	REVISED -		SCALE:	SHEET NO. 3 OF 7 SHEETS	STA.	55	(59,68)RS-3, BR	MACOUPIN	137	90
PLOT SCALE = 100.0000' / IN.		CHECKED -	REVISED -		TO STA.			CONTRACT NO. 72921				
PLOT DATE = Feb-07-2011 02:04:32PM		DATE -	REVISED -		FED. ROAD DIST. NO. ILLINOIS FED. AID PROJECT							