



STATE OF ILLINOIS
DEPARTMENT OF TRANSPORTATION

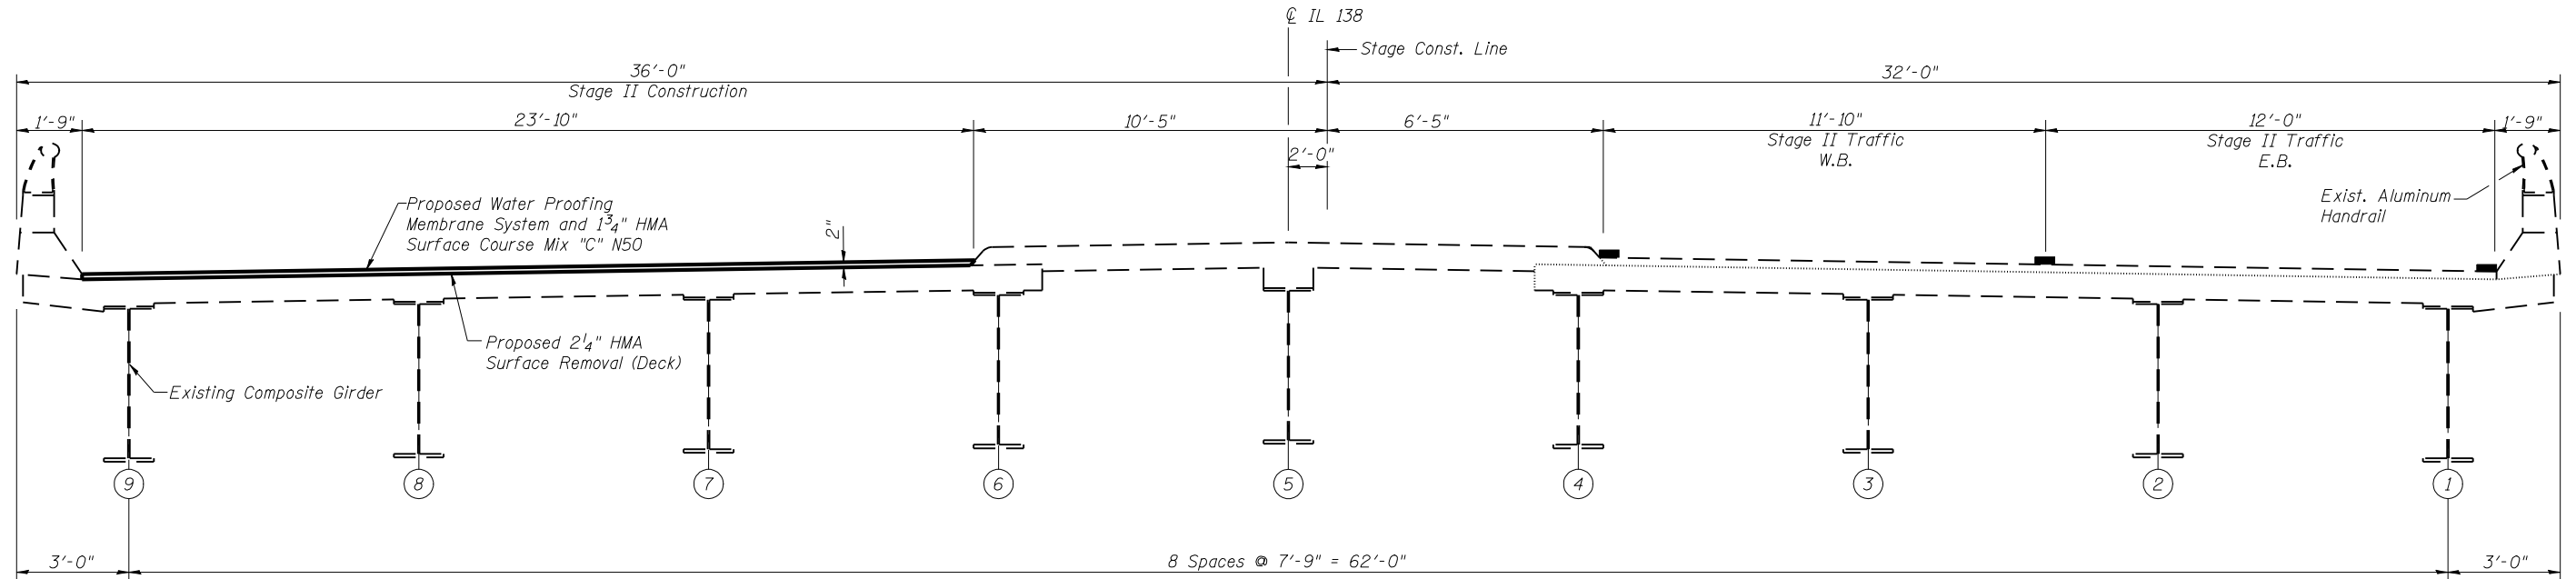

STAGE II TYPICAL BRIDGE SECTION
(Looking East)

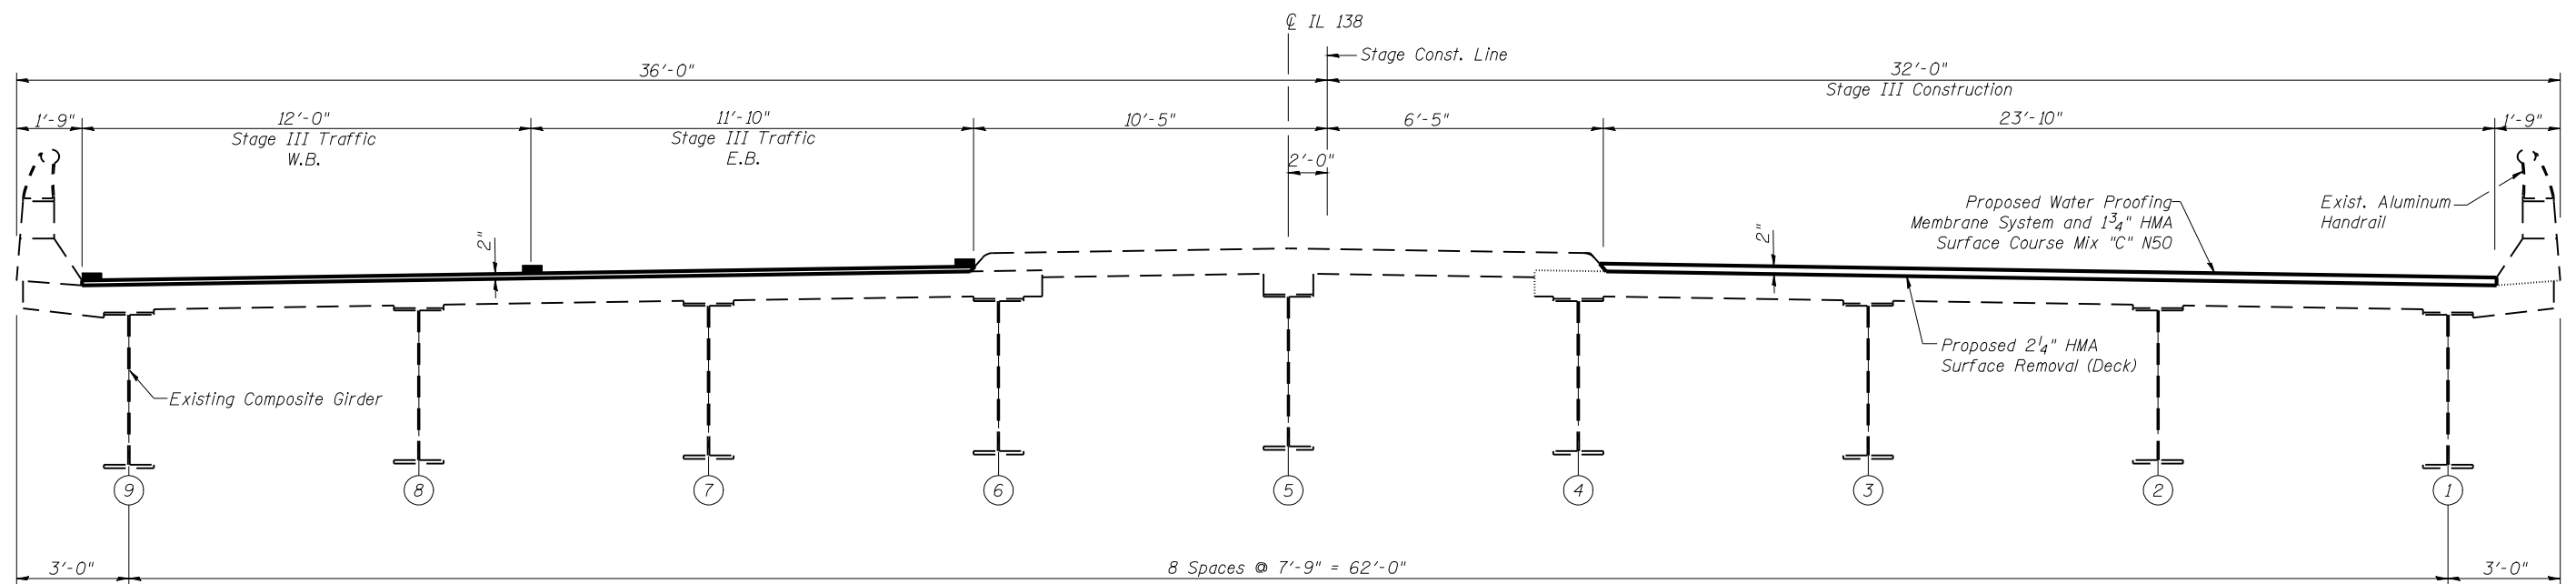

STAGE III TYPICAL BRIDGE SECTION
(Looking East)

**STAGING TYPICAL
STRUCTURE NO. 059-0039**

Note:
See Sheet 8 of 10 for deck slab
repair details (main span shown).
Staging Similar for approach spans.

SHEET NO. 2 10 SHEETS	F.A.S. RTE. 728	SECTION (59,68) RS-3, BR	COUNTY Macoupin	TOTAL SHEETS 137	SHEET NO. 98
	CONTRACT NO. 72921			FED. ROAD DIST. NO. 6 ILLINOIS FED. AID PROJECT	