



STATE OF ILLINOIS
DEPARTMENT OF TRANSPORTATION

* Order a(E), a₁(E), a₄(E) and a₅(E) bars full length.
Cut to fit skew and use remainder
of bars in opposite end.

Aluminum sheeted construction
joints in base of parapet

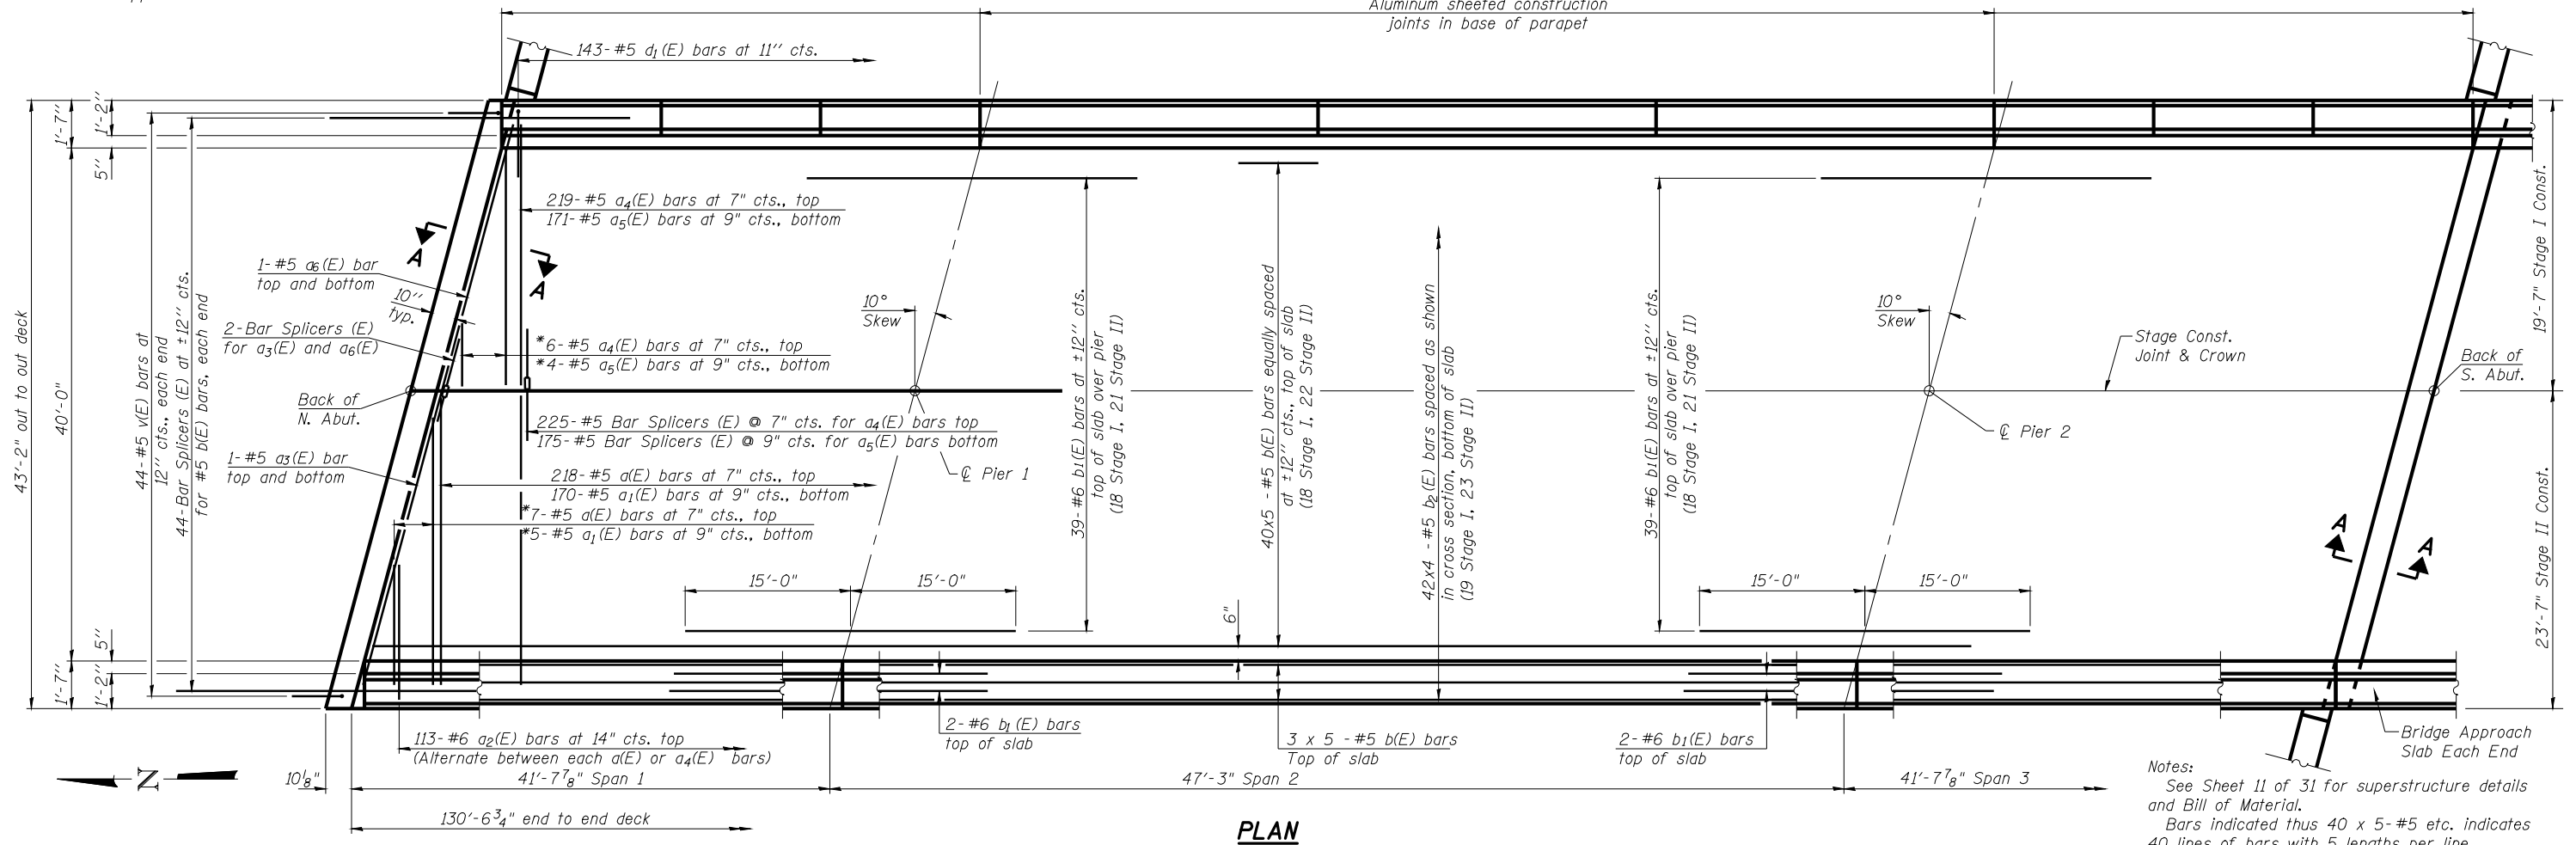

Notes:
See Sheet 11 of 31 for superstructure details and Bill of Material.
Bars indicated thus 40 x 5-#5 etc. indicates 40 lines of bars with 5 lengths per line.
See Sheet 11 of 31 for parapet reinforcement.
See Sheet 12 of 31 for Section A-A.

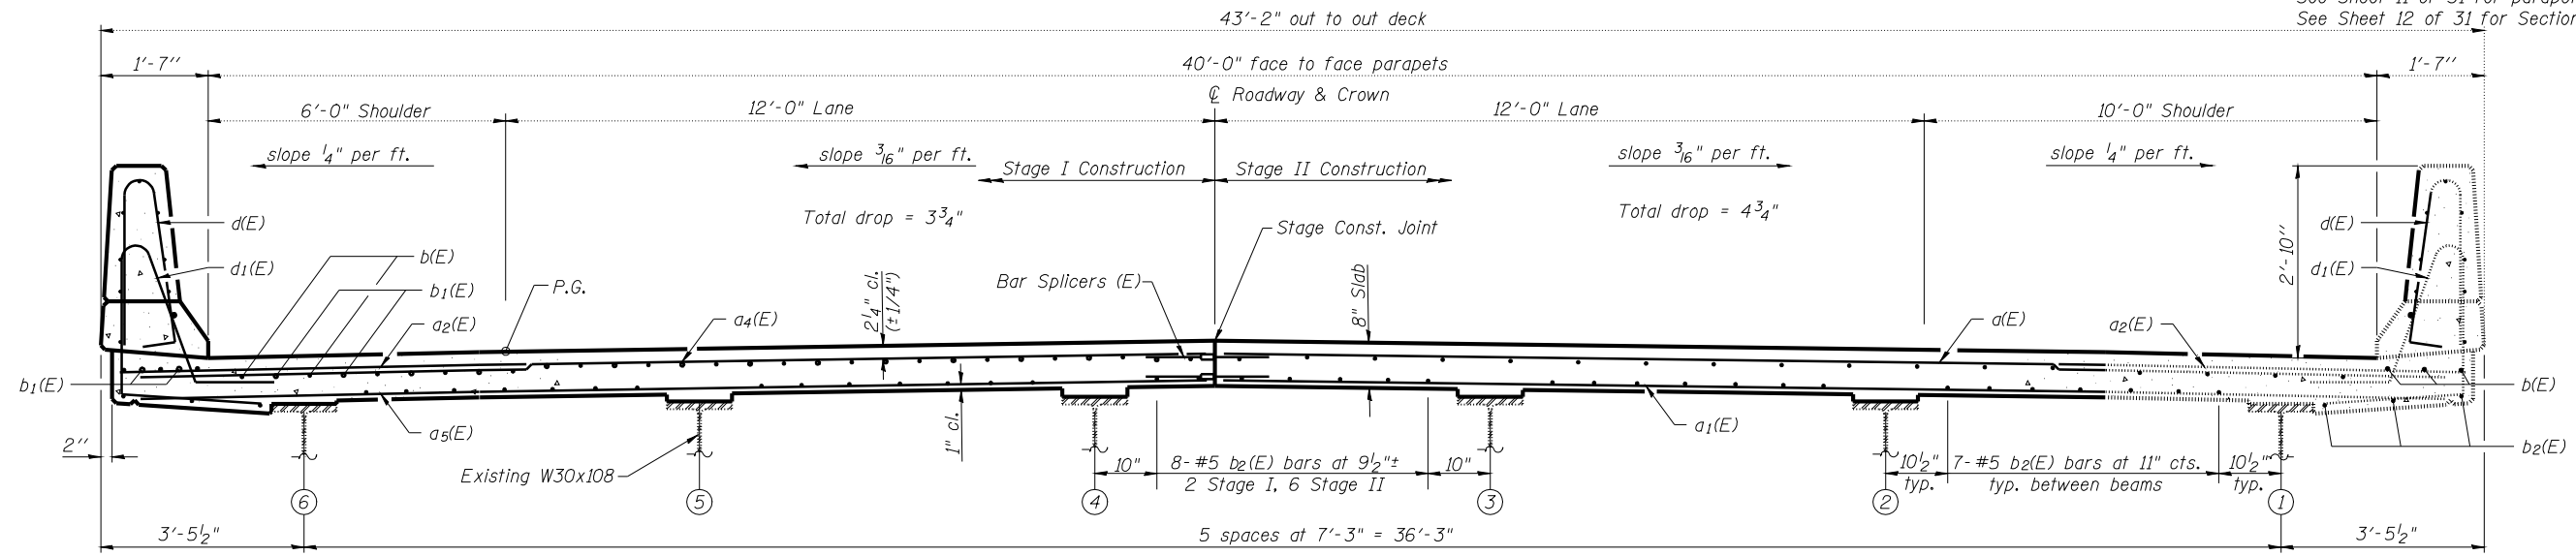

CROSS SECTION
(Looking South)

SUPERSTRUCTURE
STRUCTURE NO. 059-0040 (S.B.)

MIN. BAR LAP
#5 bar = 2'-7" (Deck)

SHEET NO. 10 31 SHEETS	F.A.I. RTE.	SECTION	COUNTY	TOTAL SHEETS	SHEET NO.
	55	(59, 68)RS-3, BR	Macoupin	137	113
			CONTRACT NO. 72921		
FED. ROAD DIST. NO. 6 ILLINOIS FED. AID PROJECT					