
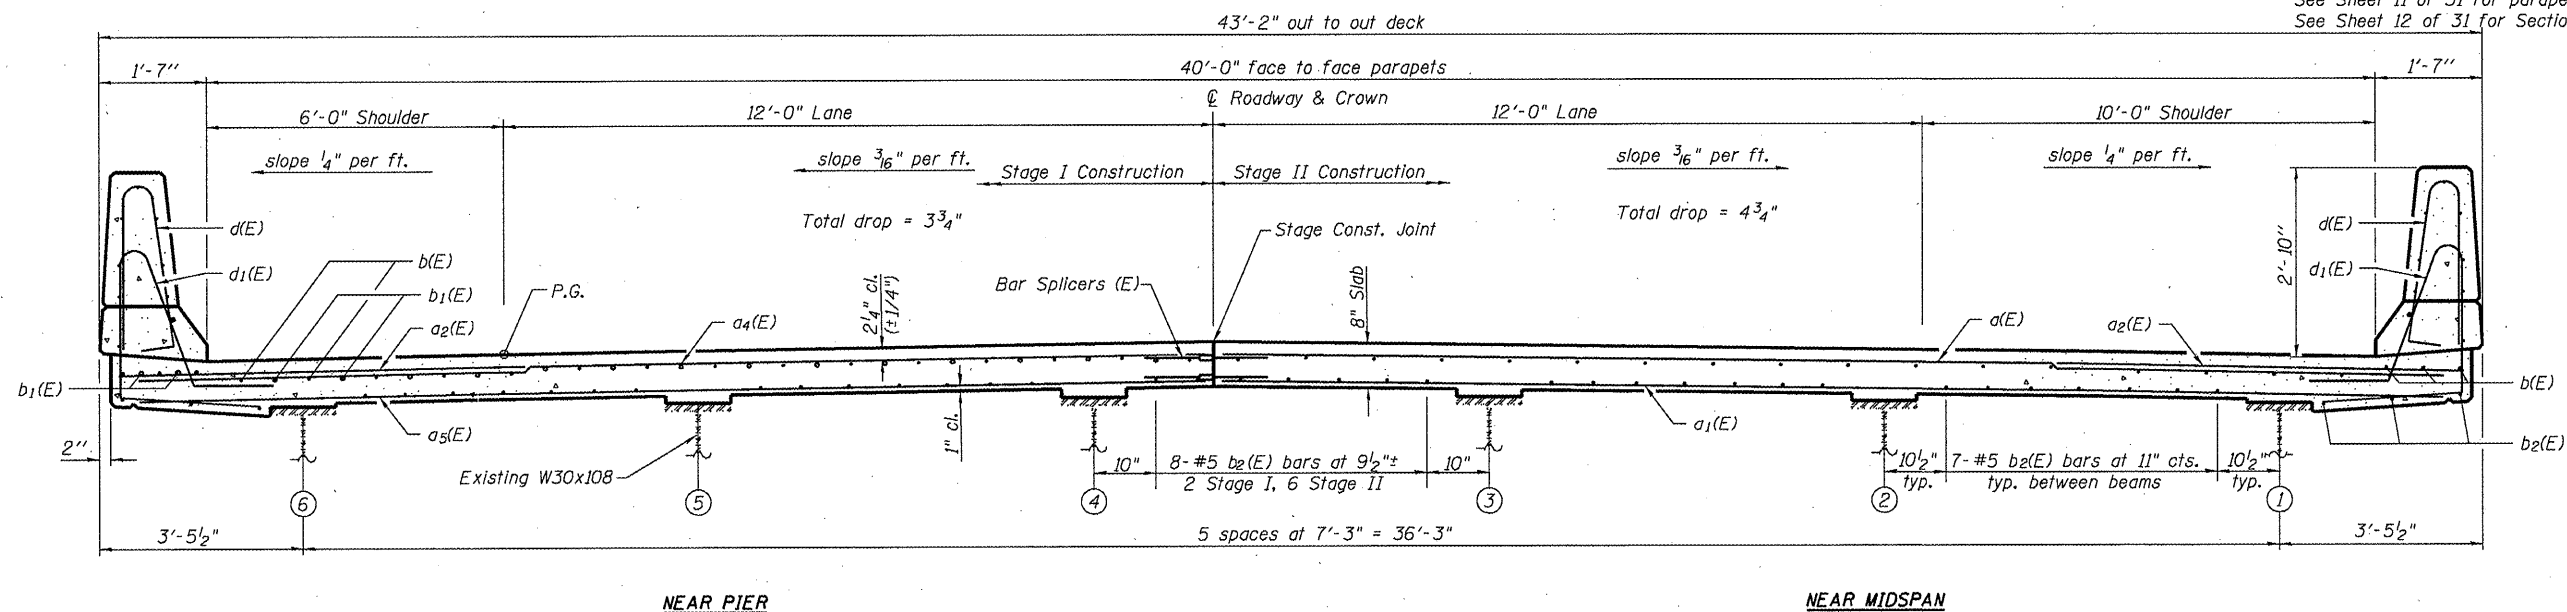


STATE OF ILLINOIS
DEPARTMENT OF TRANSPORTATION

* Order a(E), a₁(E), a₄(E) and a₅(E) bars full length.
Cut to fit skew and use remainder
of bars in opposite end.

Aluminum sheeted construction
Joints in base of parapet

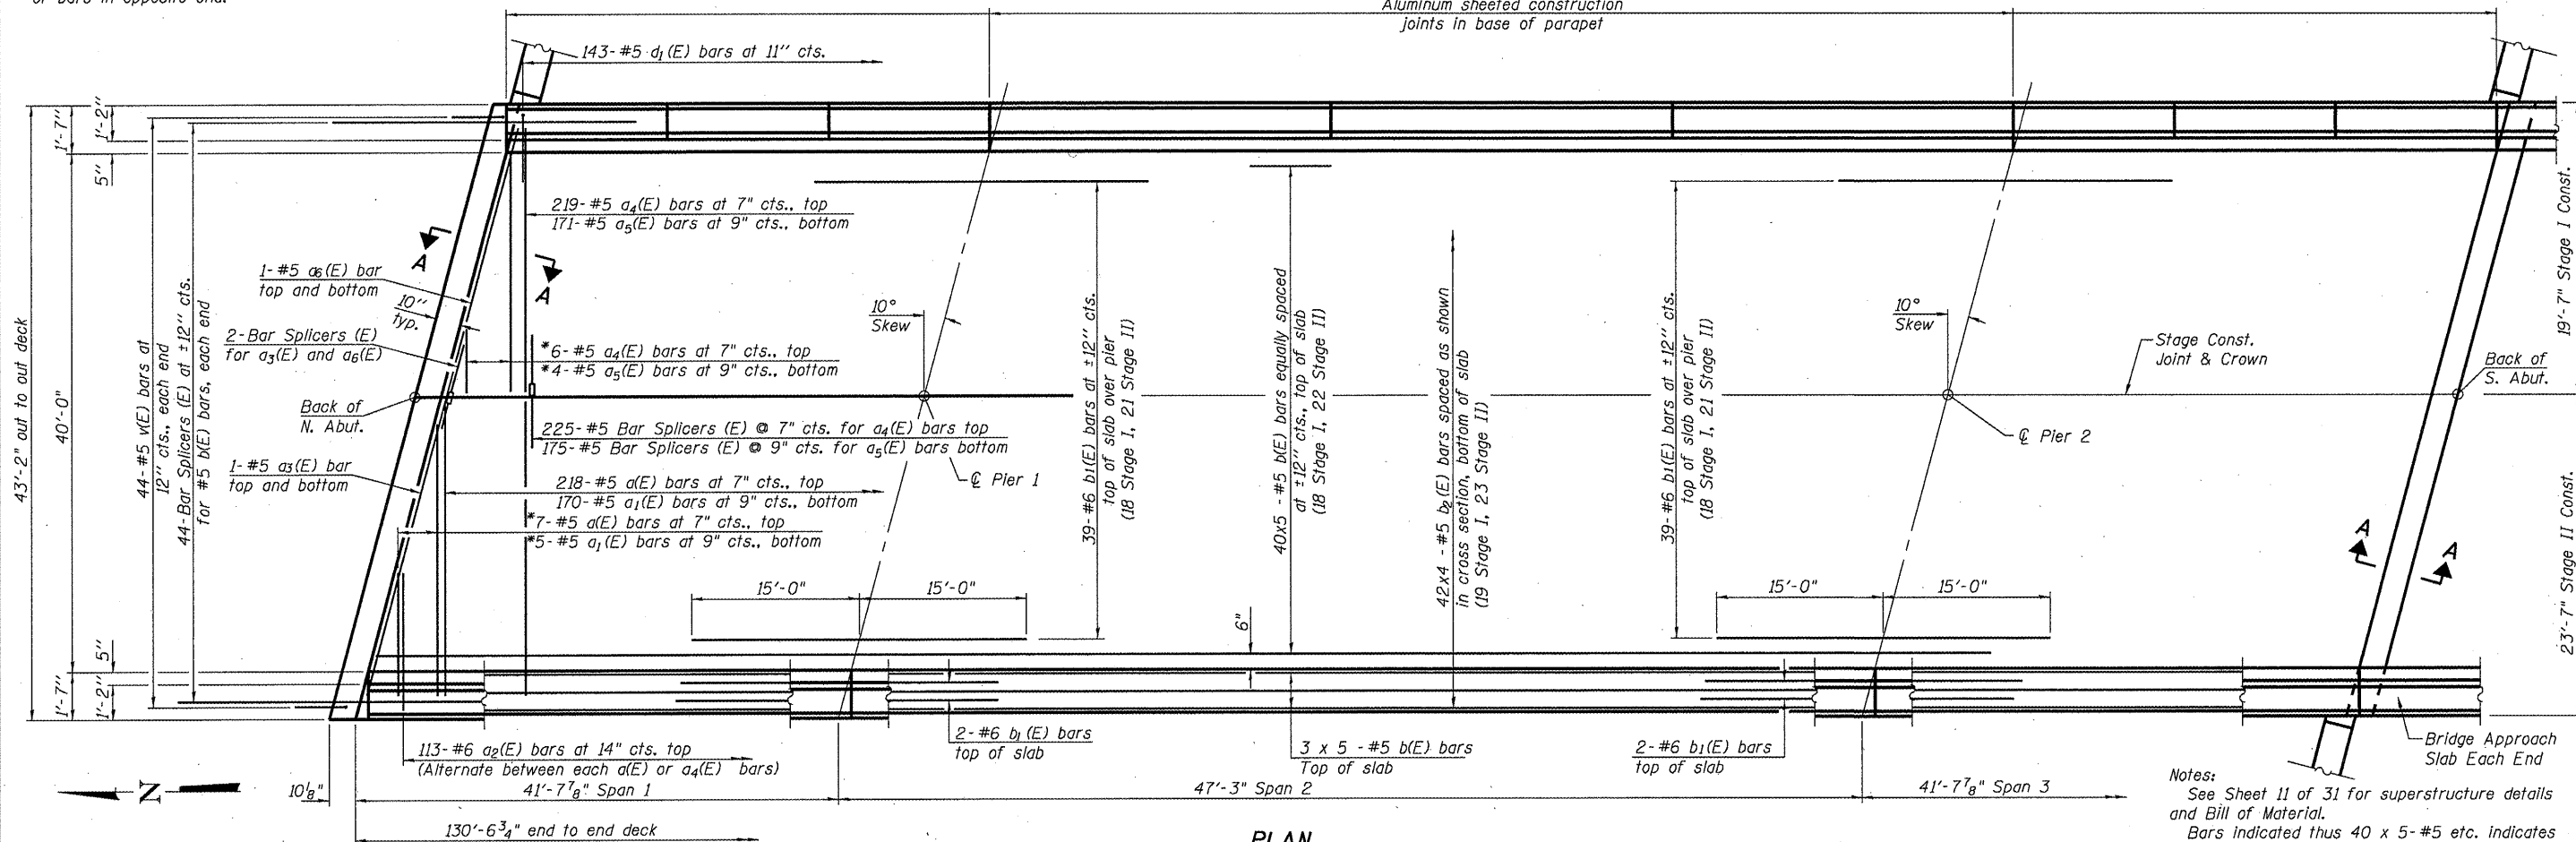

CROSS SECTION
(Looking South)

SUPERSTRUCTURE
STRUCTURE NO. 059-0040 (S.B.)

MIN. BAR LAP
#5 bar = 2'-7" (Deck)

SHEET NO. 10 31 SHEETS	F.A.I. RTE.	SECTION	COUNTY	TOTAL SHEETS	SHEET NO.
	55	(59, 68)RS-3, BR	Macoupin	137	116
FED. ROAD DIST. NO. 6 ILLINOIS FED. AID PROJECT			CONTRACT NO. 72921		