



STATE OF ILLINOIS  
DEPARTMENT OF TRANSPORTATION

\* Order a(E), a<sub>1</sub>(E), a<sub>4</sub>(E) and a<sub>5</sub>(E) bars full length.  
Cut to fit skew and use remainder  
of bars in opposite end.

Aluminum sheeted construction  
joints in base of parapet

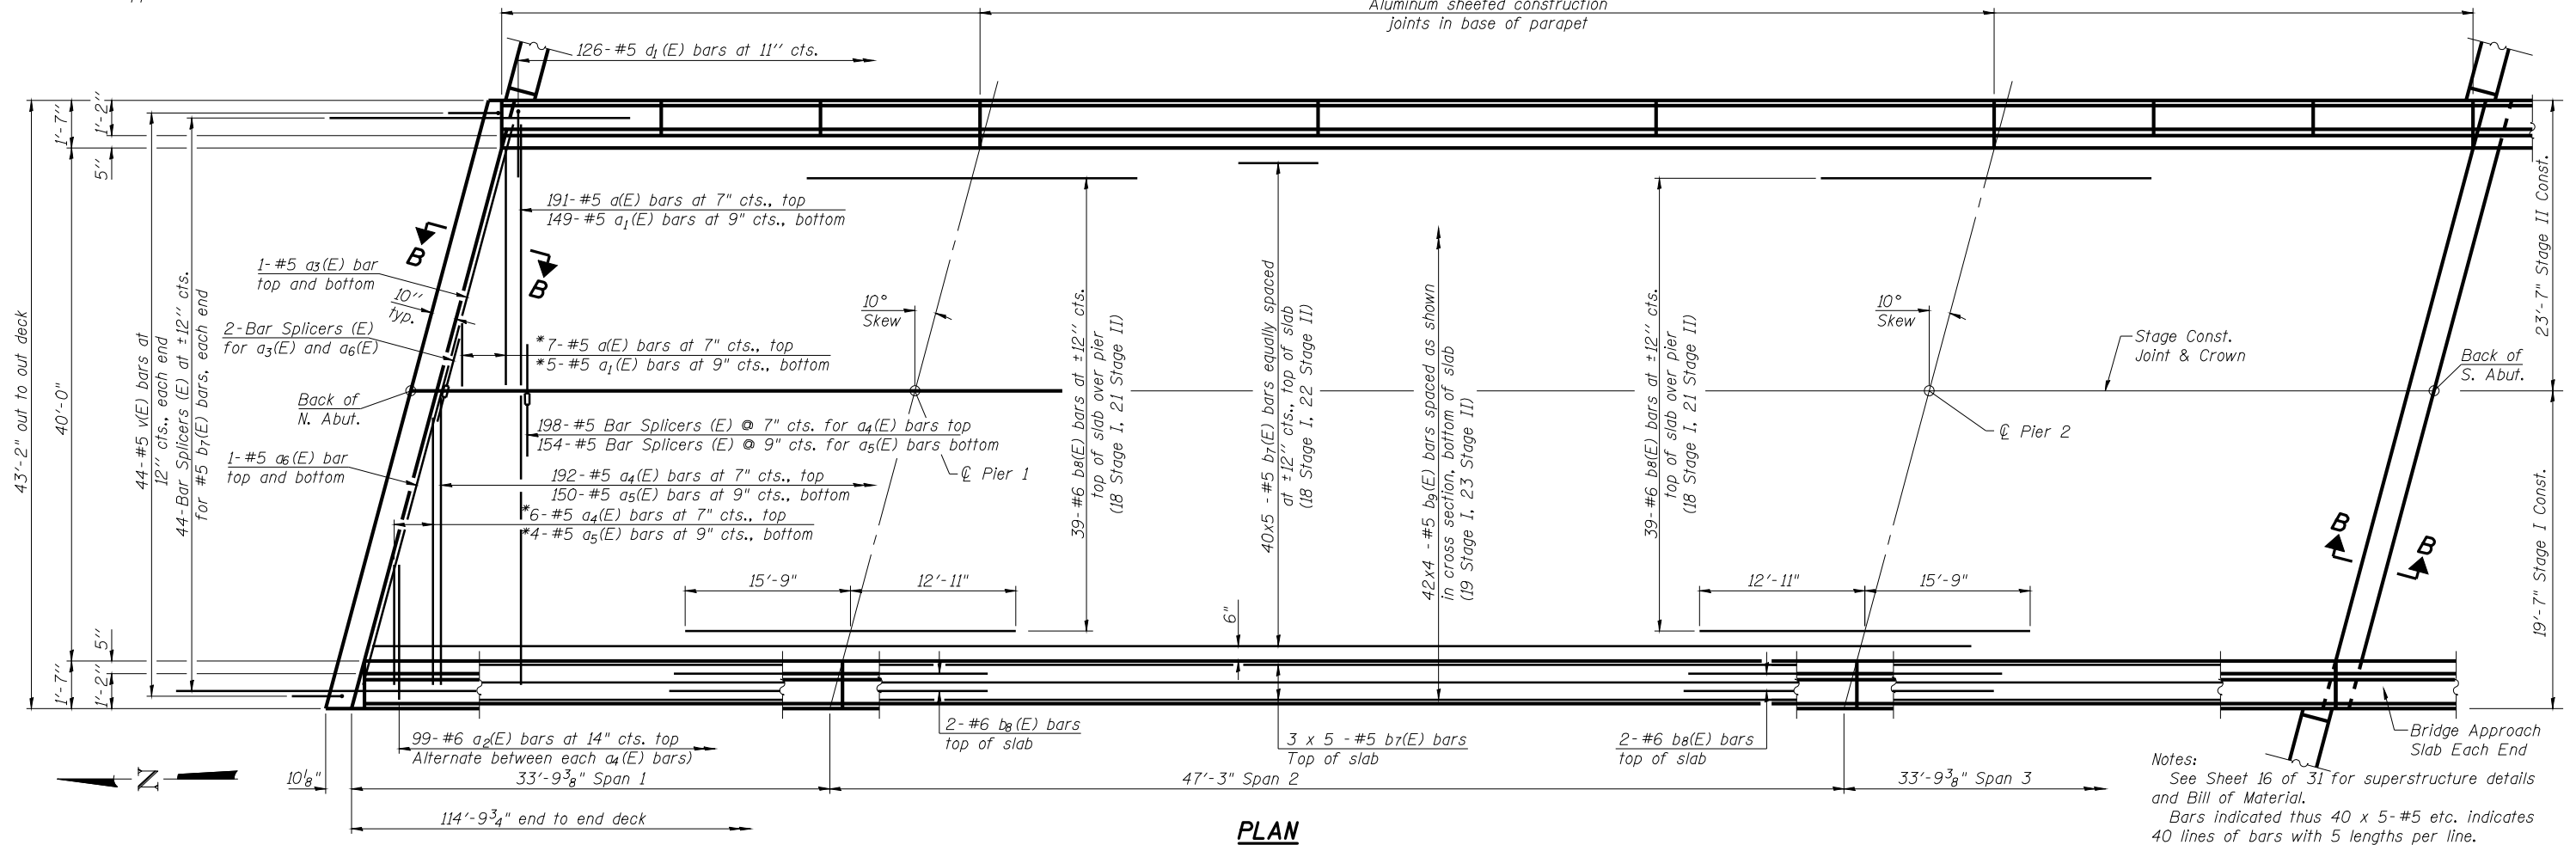

Notes:  
See Sheet 16 of 31 for superstructure details  
and Bill of Material.  
Bars indicated thus 40 x 5 - #5 etc. indicates  
40 lines of bars with 5 lengths per line.  
See Sheet 16 of 31 for parapet reinforcement.  
See Sheet 17 of 31 for Section B-B.

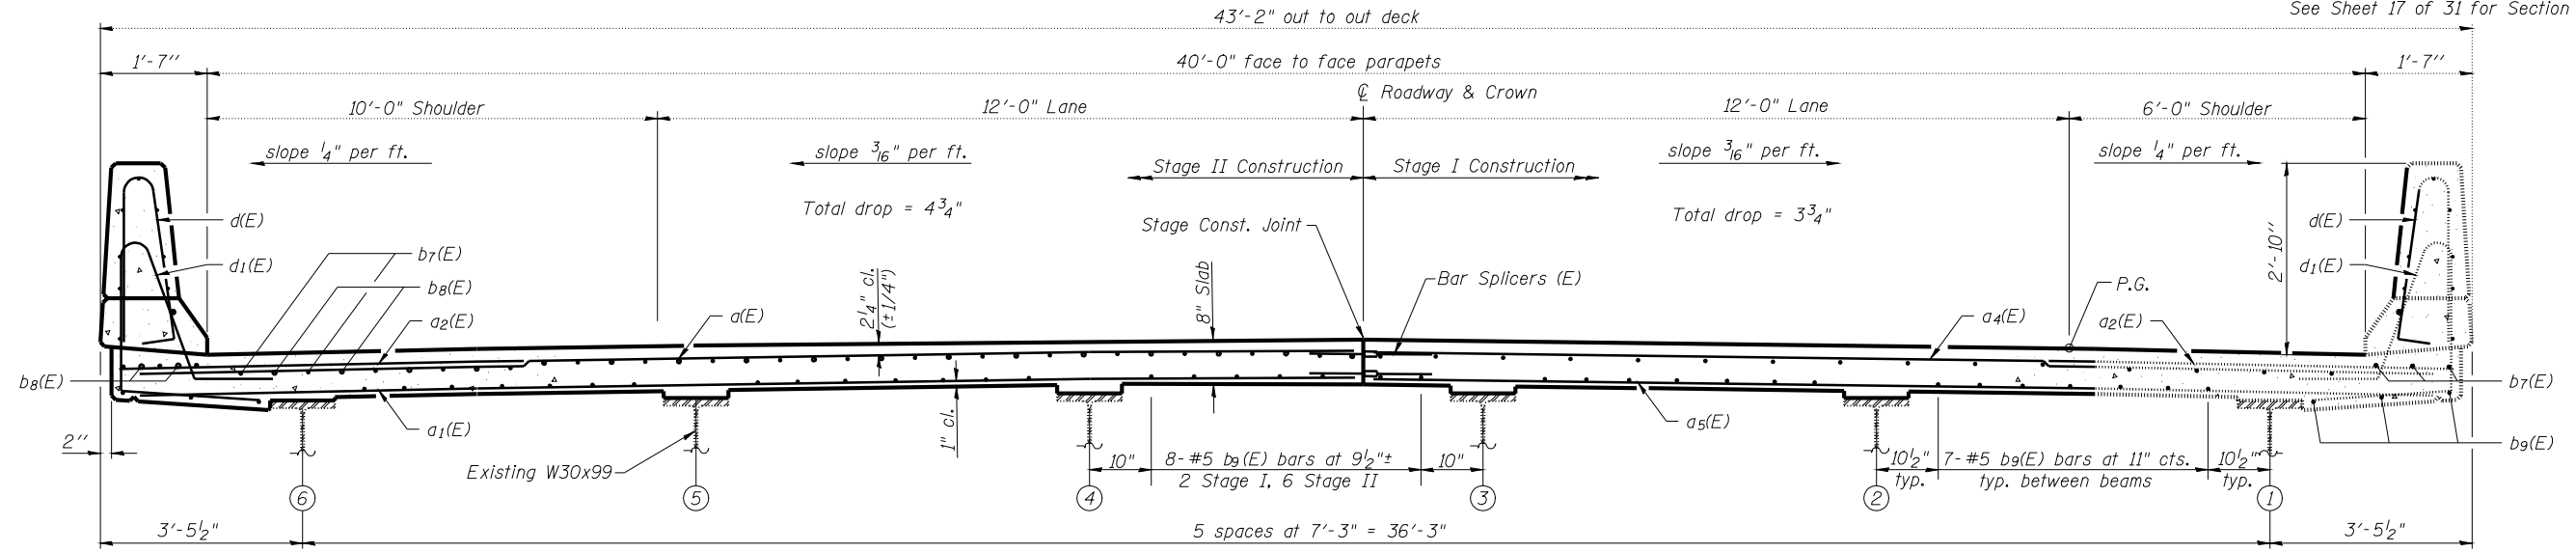

NEAR PIER

NEAR MIDSPAN

CROSS SECTION  
(Looking South)

SUPERSTRUCTURE  
STRUCTURE NO. 059-0041 (N.B.)

MIN. BAR LAP  
#5 bar = 2'-7" (Deck)

SHEET NO. 15 31 SHEETS	F.A.I. RTE.	SECTION	COUNTY	TOTAL SHEETS	SHEET NO.
	55	(59, 68)RS-3, BR	Macoupin	137	127
CONTRACT NO. 72921					
FED. ROAD DIST. NO. 6 ILLINOIS FED. AID PROJECT					