


*705
 POT Sta 10+00.00=
 POT Sta 477+65.28

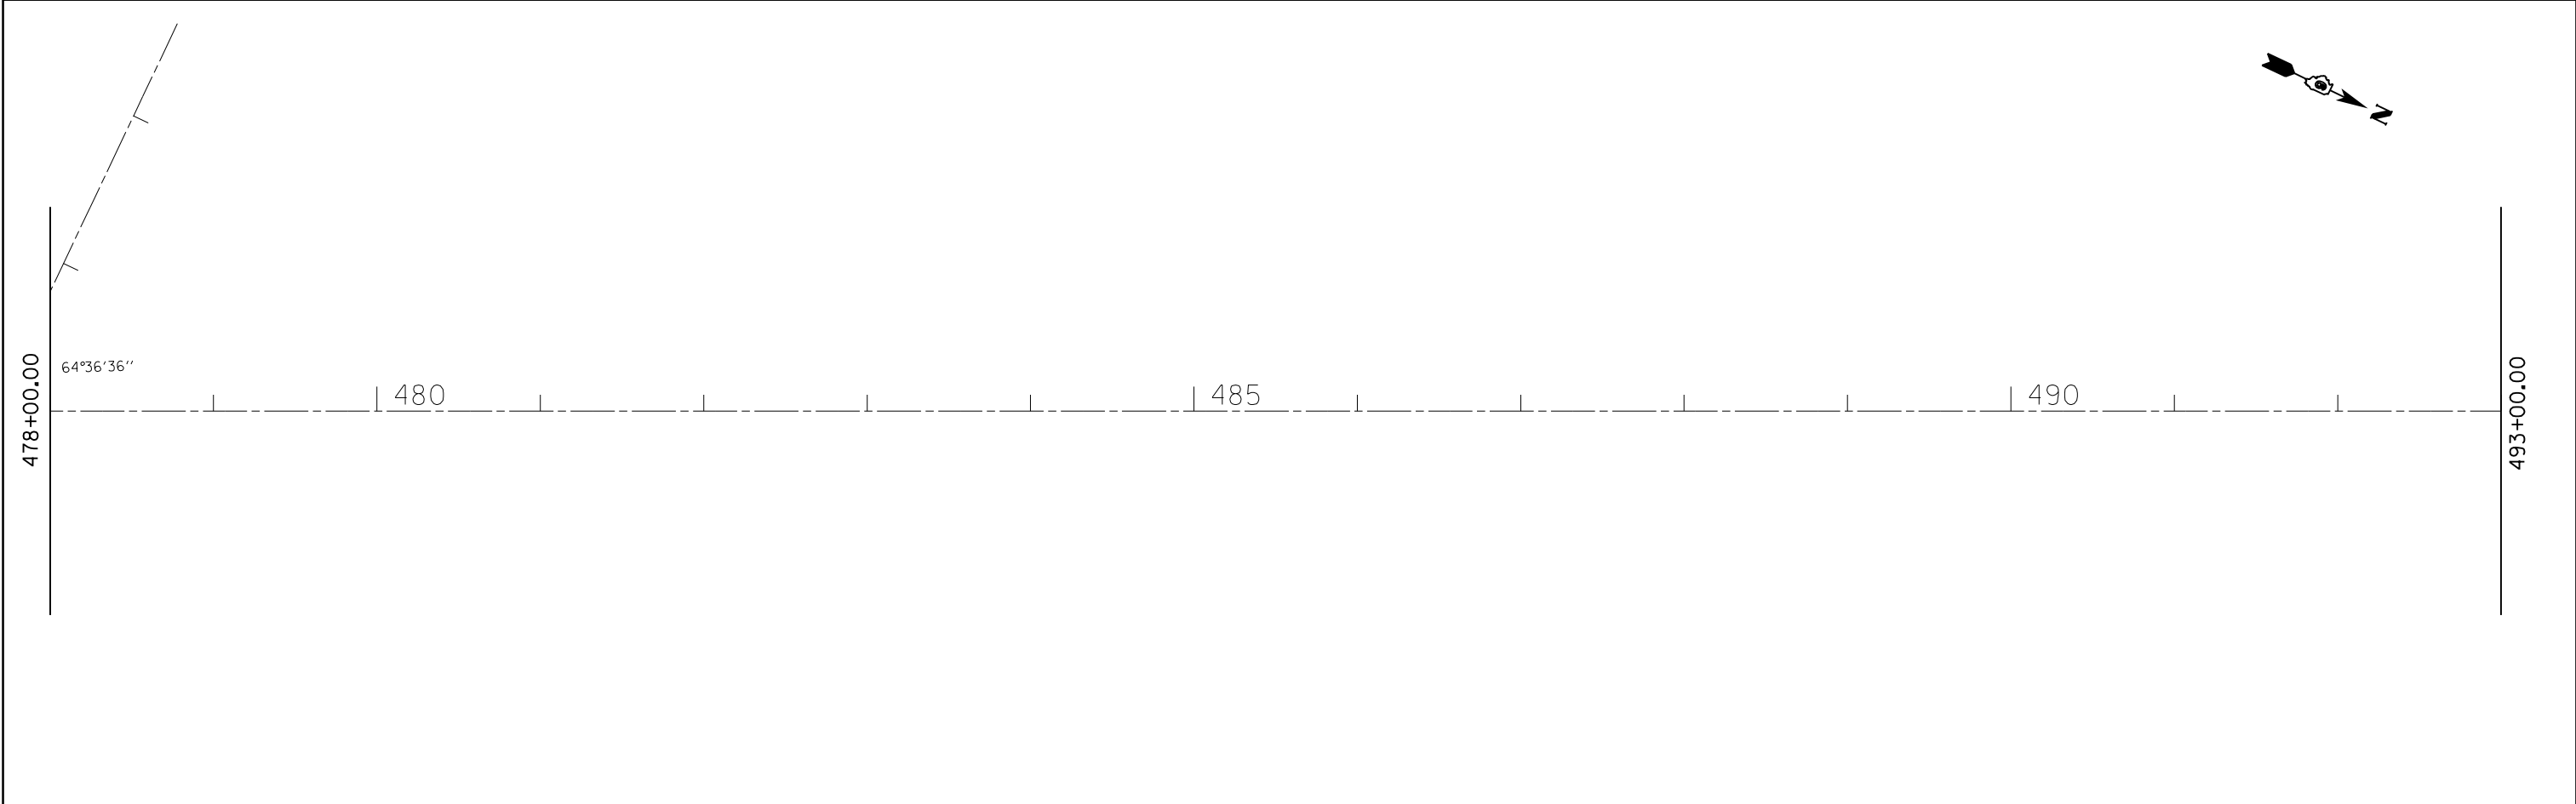

FILE NAME = c:\pwwork\pwwork\laughlinr1\0216293\067	USER NAME = laughlinr1 265-sht-plansheets.dgn	DESIGNED - DRAWN -	REVISED - REVISED -	STATE OF ILLINOIS DEPARTMENT OF TRANSPORTATION	ALIGNMENT DIAGRAM - IL 29			F.A.P. RTE. 658	SECTION OIRS-1, (C,D,E)RS-3	COUNTY MENARD	TOTAL SHEETS 53	SHEET NO. 28
								SCALE:	SHEET NO. 14 OF 22 SHEETS	STA. 463+00.00 TO STA. 493+00.00	CONTRACT NO. 72D65	
					ILLINOIS FED. AID PROJECT							
PLOT SCALE = 100.0000' / in. PLOT DATE = Feb-08-2011 11:29:18AM		CHECKED - DATE -	REVISED - REVISED -									