


SAW CUT MIN. 1 1/2"
INCLUDED IN H.M.A.
SURF. REM. 1 1/2"

573+00

EXIST. H.M.A.
SURFACE

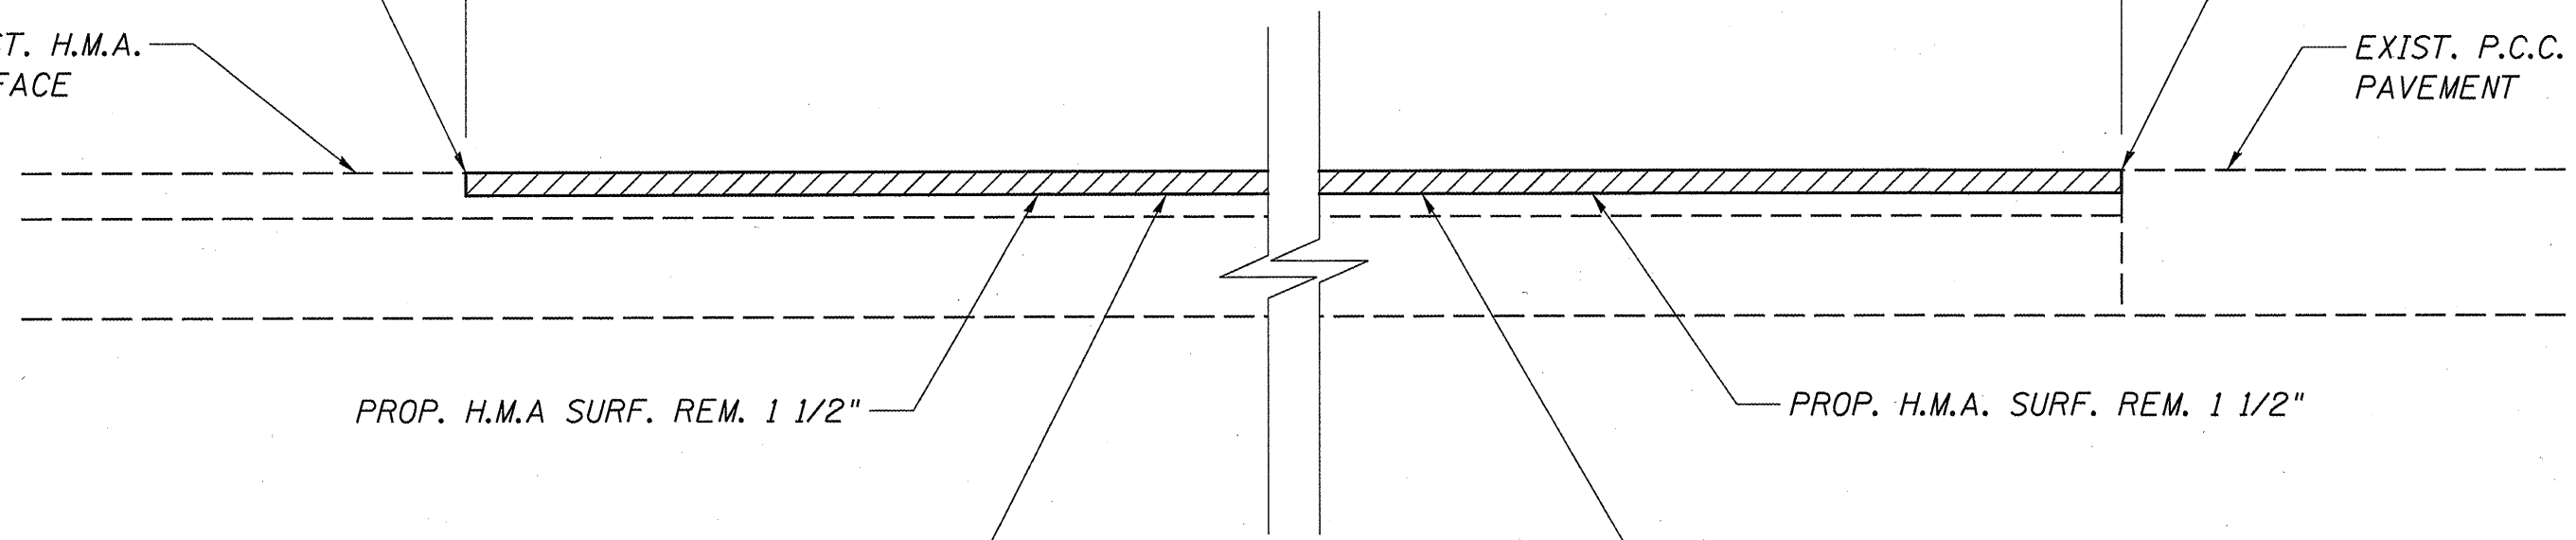

SAW CUT MIN. 1 1/2"
INCLUDED IN H.M.A.
SURF. REM. 1 1/2"

641+50

EXIST. P.C.C.
PAVEMENT

PROP. H.M.A SURF. REM. 1 1/2"

PROP. H.M.A. SURF. REM. 1 1/2"

PROP. H.M.A. SURF. CRSE.,
MIX C, N70 1 1/2"

PROP. H.M.A. SURF. CRSE.,
MIX C, N70 1 1/2"

BUTT JOINT
FAP 315 (US 136)
SECTION 123 RS-7
MASON COUNTY