



SPECIAL DETAIL
LOCATION "A" ON IL 97/IL 123
(EXISTING)

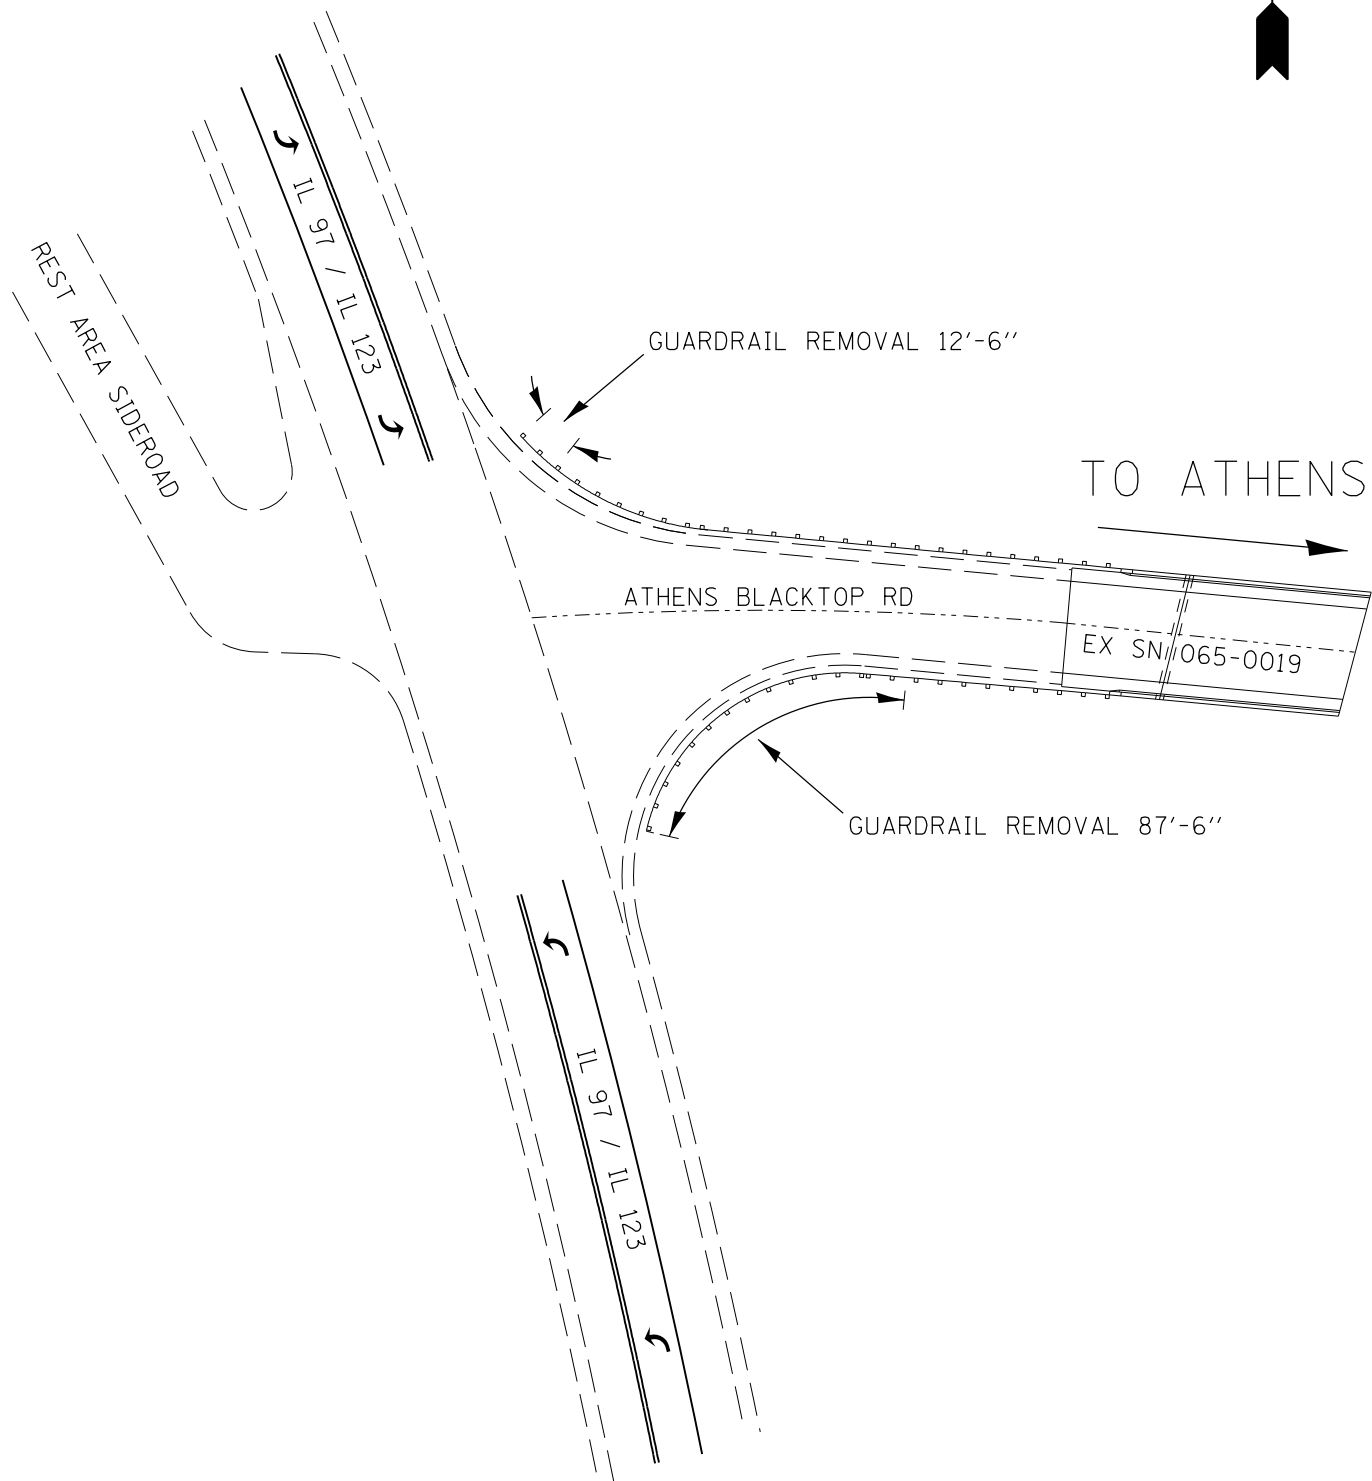

SPECIAL DETAIL
LOCATION "A" ON IL 97/IL 123
(PROPOSED)

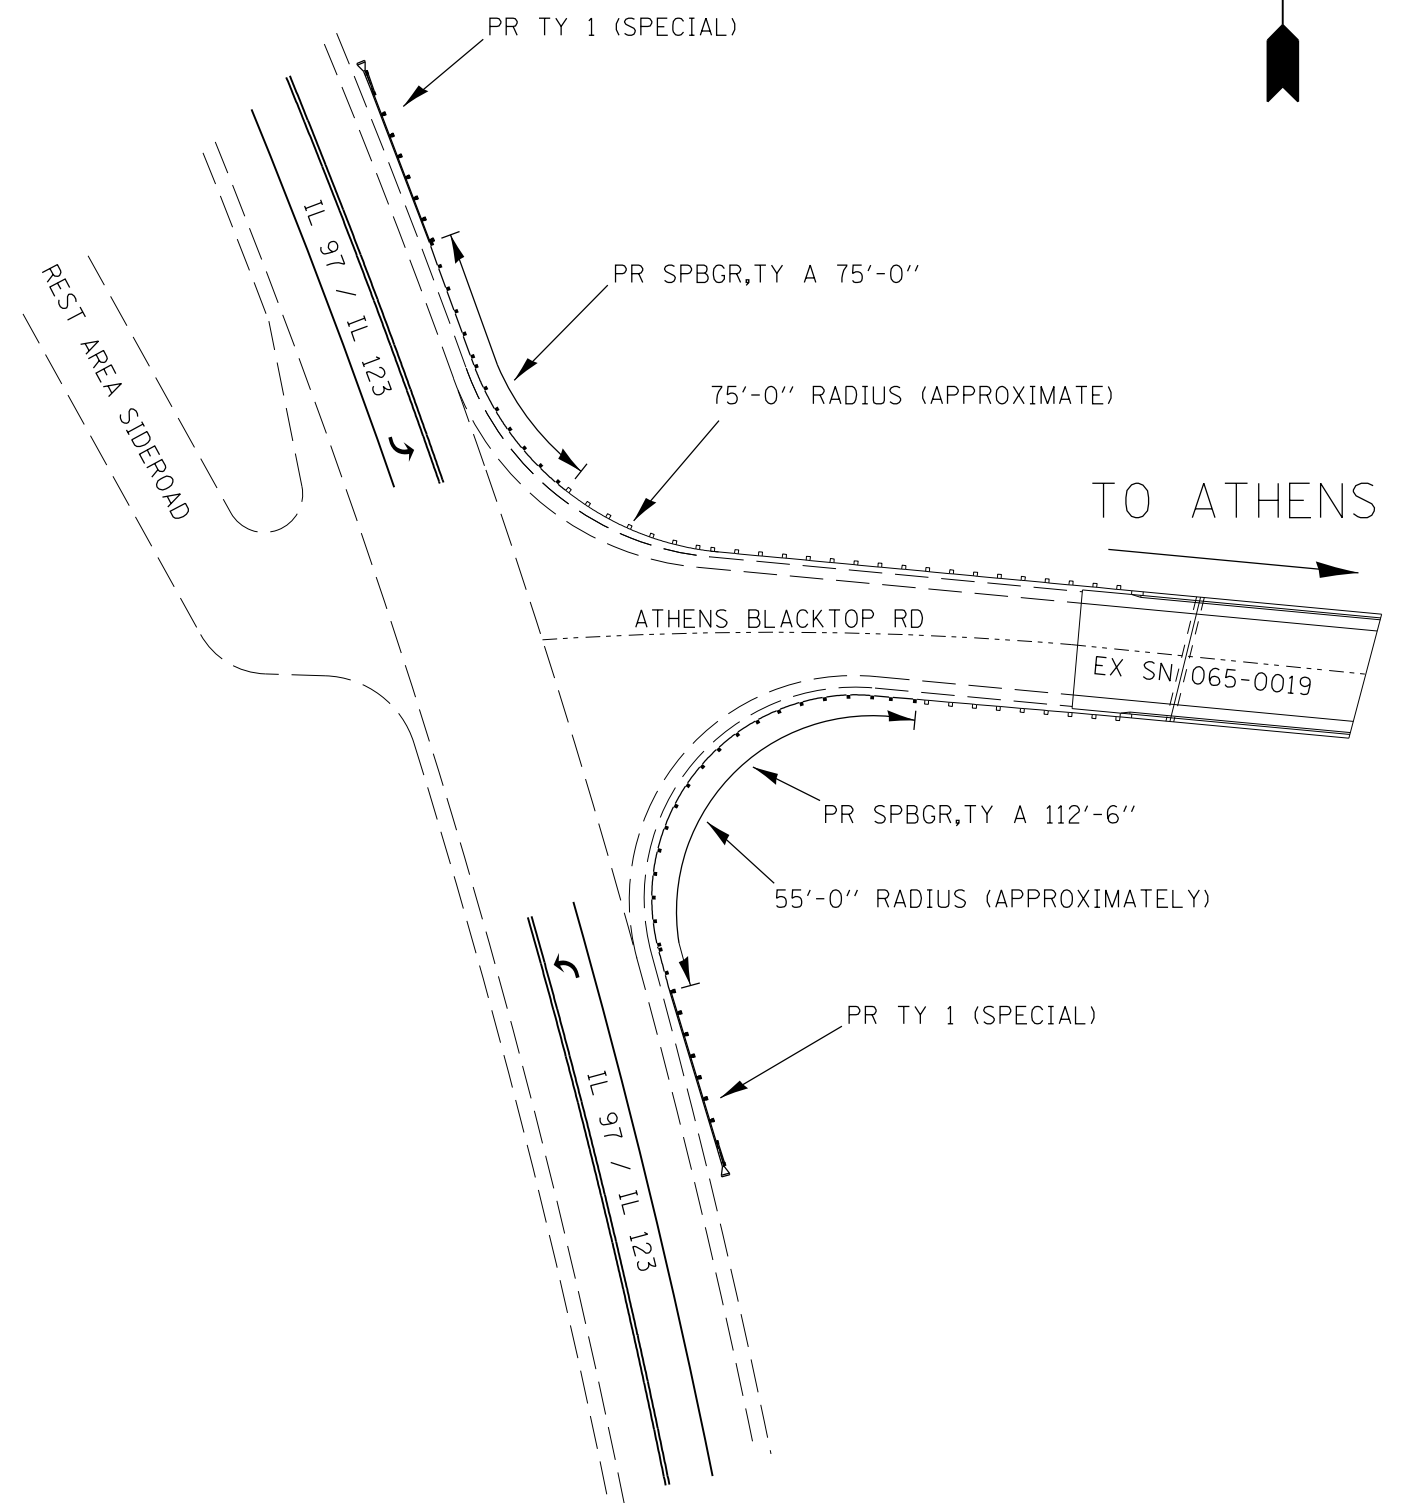

FILE NAME =	USER NAME = laughlinc1	DESIGNED -	REVISED -
c:\pwwork\pwwork\laughlinc1\0247411\0672E15-sht-Guardrail-details.dgn		DRAWN -	REVISED -
PLOT SCALE = 100.0000' / in.		CHECKED -	REVISED -
PLOT DATE = Feb-04-2011 07:02:24AM		DATE -	REVISED -

STATE OF ILLINOIS
DEPARTMENT OF TRANSPORTATION

D6 GUARDRAIL END REPL
GUARDRAIL DETAIL SHEETS

SCALE: SHEET NO. OF SHEETS STA. TO STA.

F.A.P. RTE.	SECTION	COUNTY	TOTAL SHEETS	SHEET NO.
VAR.	**	*	34	16
			CONTRACT NO. 72E15	
ILLINOIS FED. AID PROJECT				