



SPECIAL DETAIL
LOCATION "B" ON IL 123
(EXISTING)

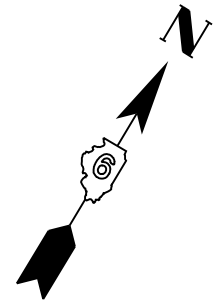


TO PETERSBURG

TO IL 29

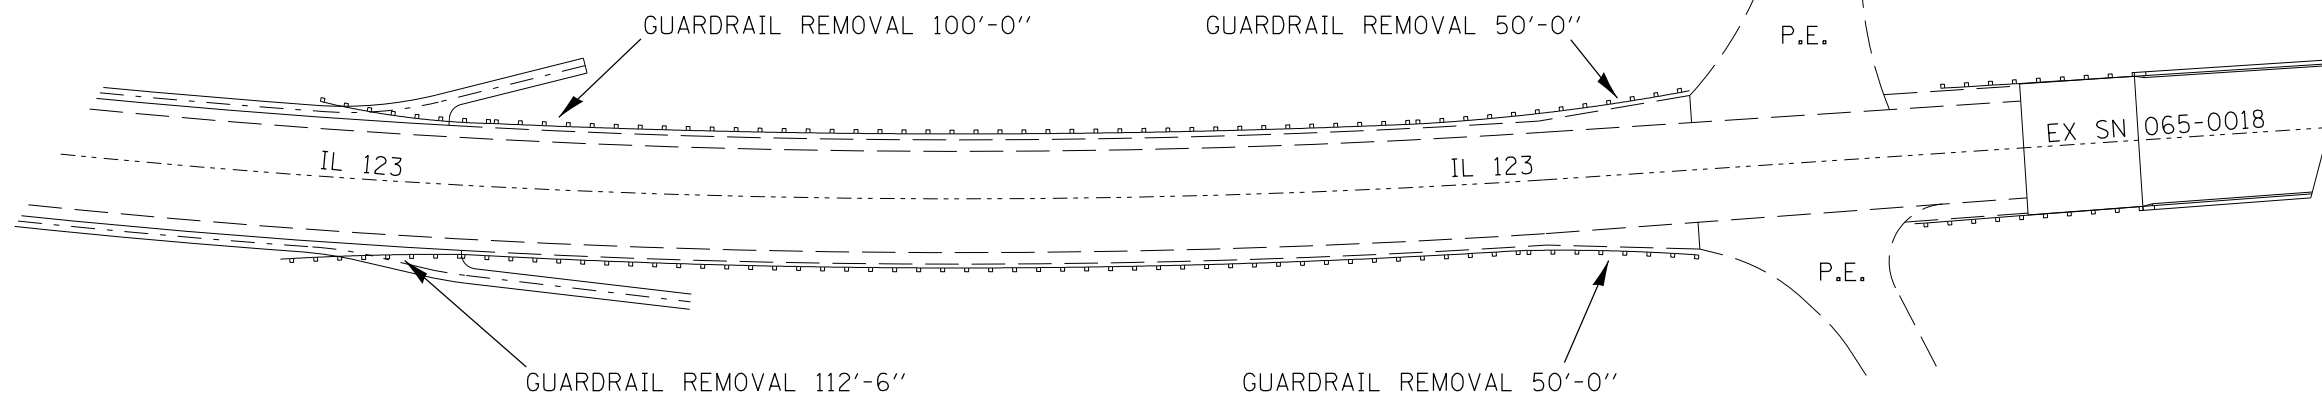


SPECIAL DETAIL
LOCATION "B" ON IL 123
(PROPOSED)

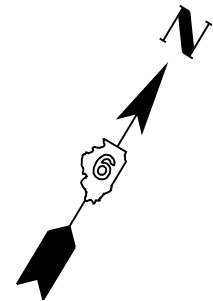

TO PETERSBURG

TO IL 29

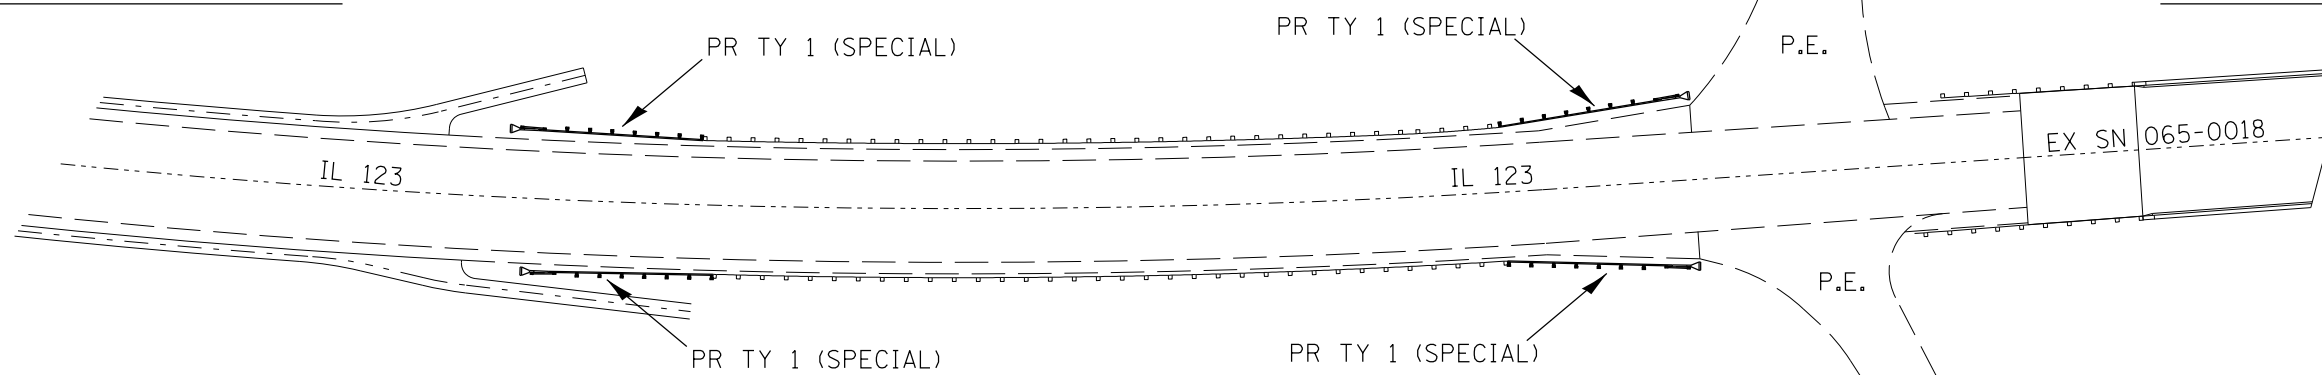

FILE NAME =	USER NAME = laughlinc1	DESIGNED -	REVISED -	STATE OF ILLINOIS DEPARTMENT OF TRANSPORTATION	D6 GUARDRAIL END REPL GUARDRAIL DETAIL SHEETS			F.A.P. RTE.	SECTION	COUNTY	TOTAL SHEETS	SHEET NO.
et:\pwork\pwork\laughlinc1\0247411\0672E15-sht-Guardrail-details.dgn	PLOT SCALE = 100.0000' / 1in.	DRAWN -	REVISED -					VAR.	**	*	34	17
	PLOT DATE = Feb-04-2011 07:02:25AM	CHECKED -	REVISED -		SCALE: SHEET NO. OF SHEETS STA. TO STA.			CONTRACT NO. 72E15				
		DATE -	REVISED -		ILLINOIS FED. AID PROJECT							