

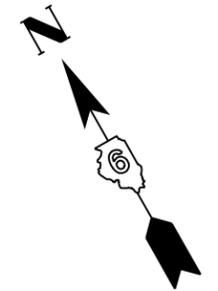
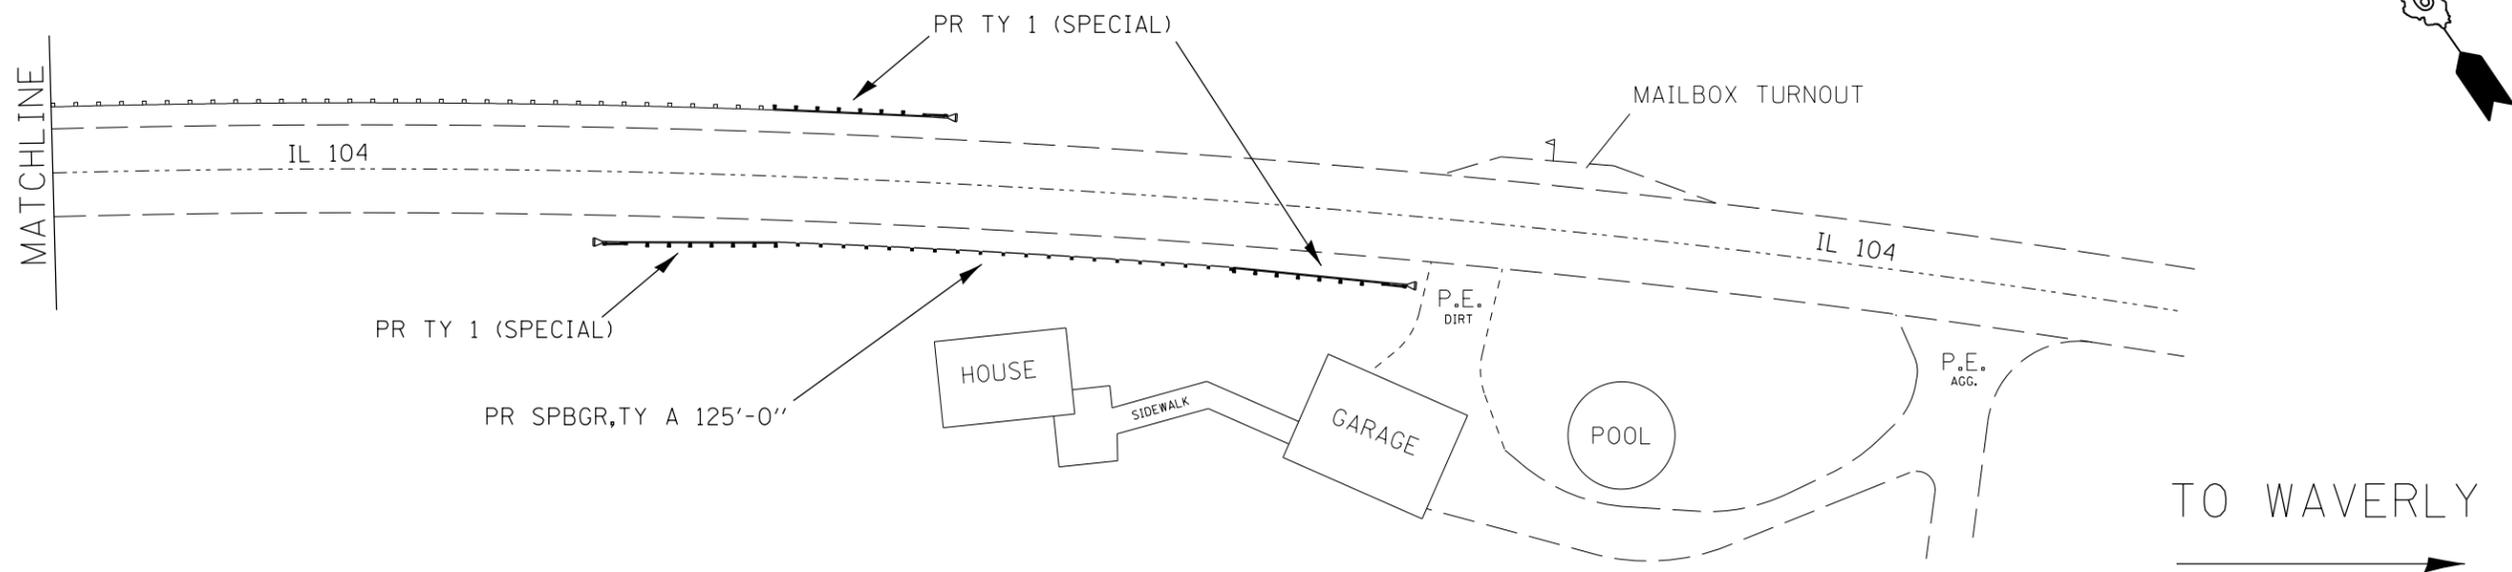


SPECIAL DETAIL  
LOCATION "E" ON IL 104  
(PROPOSED)

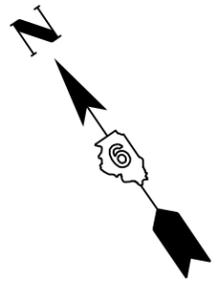

TO FRANKLIN  
←

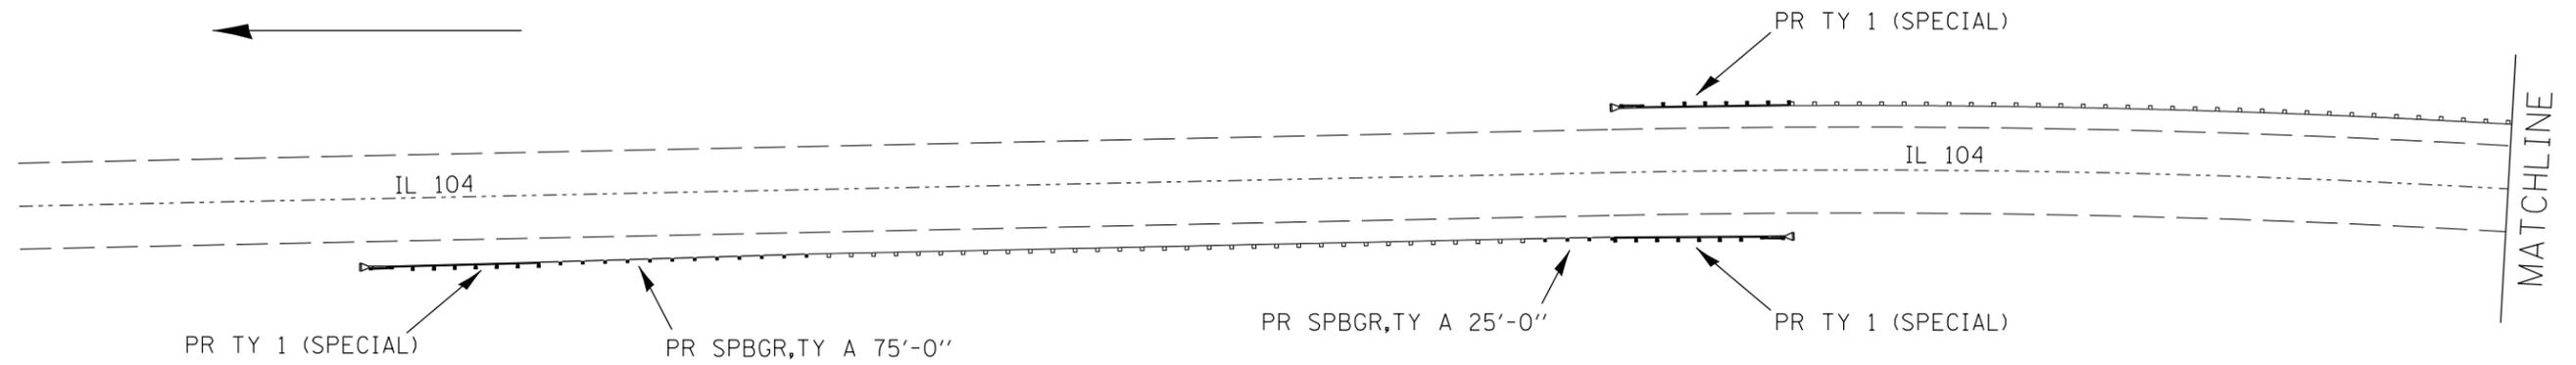

FILE NAME =	USER NAME = laughlinc1	DESIGNED -	REVISED -
et:\pwork\pwork\laughlinc1\0247411\0672E15-sht-Guardrail-details.dgn		DRAWN -	REVISED -
	PLOT SCALE = 100.0000' / 1" =	CHECKED -	REVISED -
	PLOT DATE = Feb-04-2011 07:02:26AM	DATE -	REVISED -

STATE OF ILLINOIS  
DEPARTMENT OF TRANSPORTATION

D6 GUARDRAIL END REPL  
GUARDRAIL DETAIL SHEETS

F.A.P. RTE.	SECTION	COUNTY	TOTAL SHEETS	SHEET NO.
	**	*	34	19
			CONTRACT NO. 72E15	

SCALE: SHEET NO. OF SHEETS STA. TO STA.