

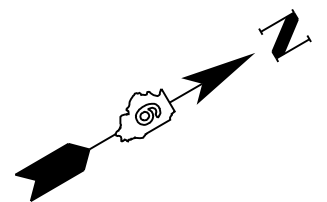


SPECIAL DETAIL  
LOCATION "I" ON IL 104  
(EXISTING)


TO CHATHAM

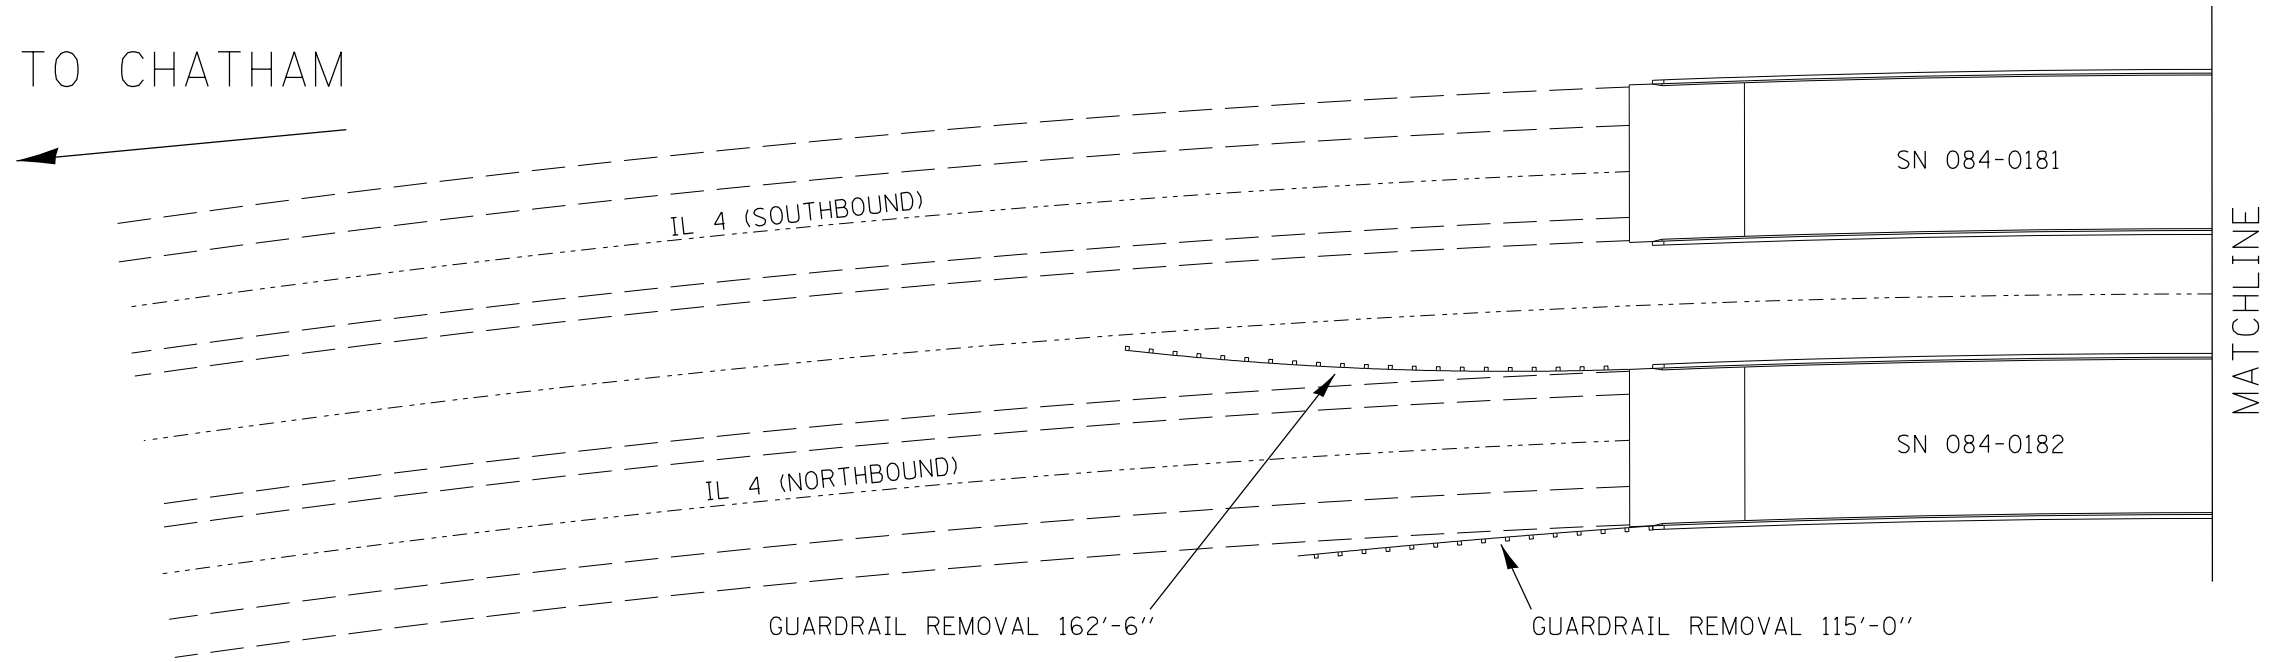

MATCHLINE

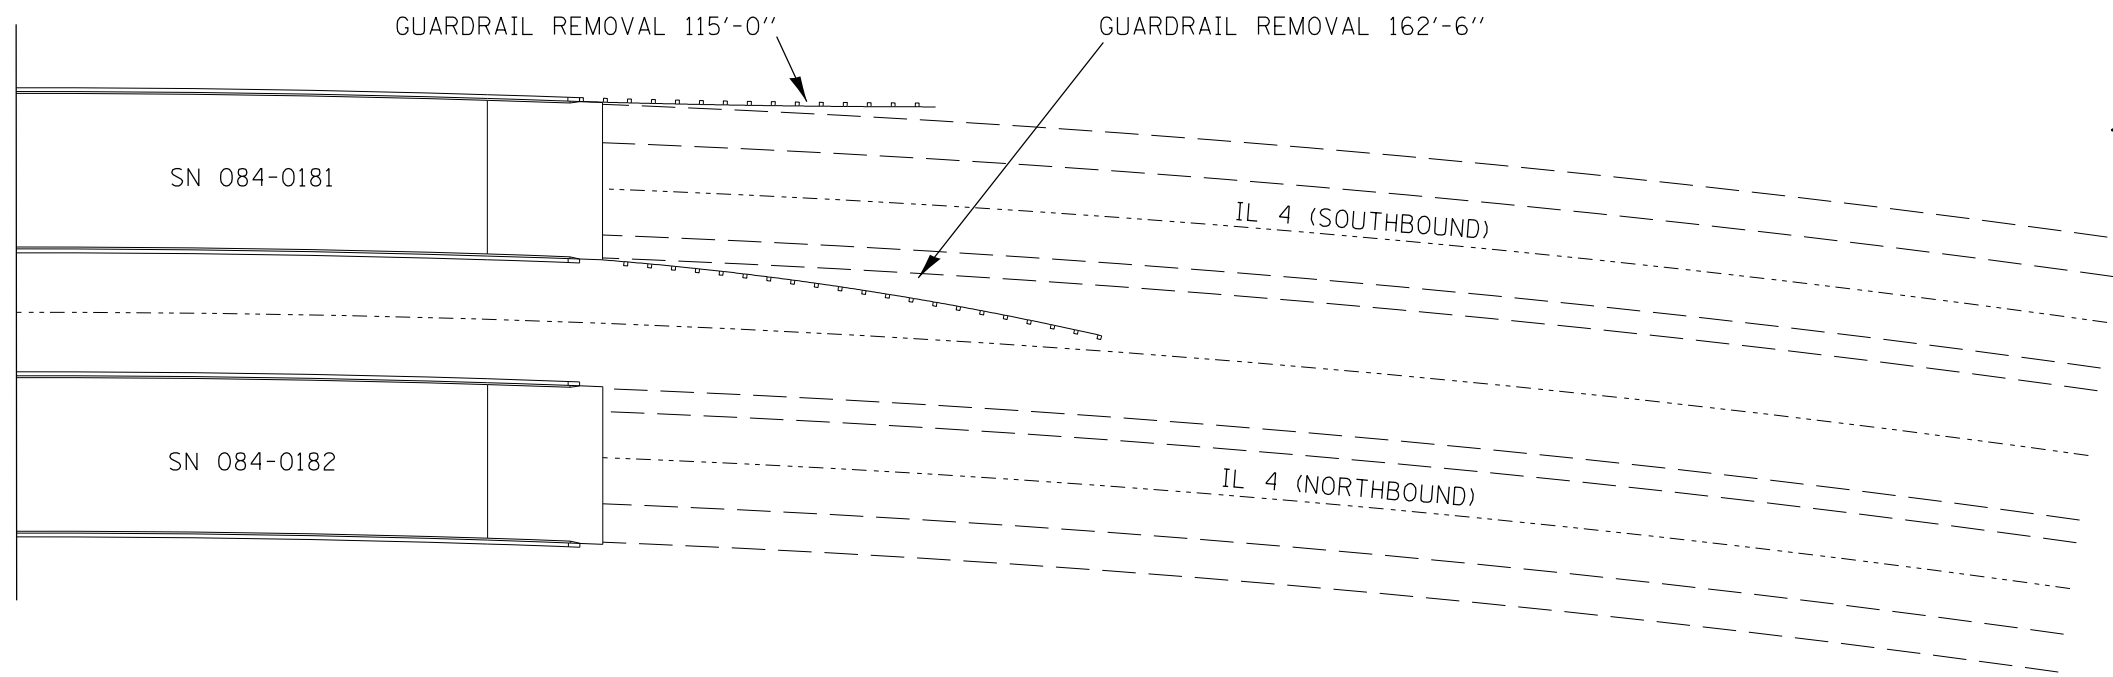

TO SHERMAN

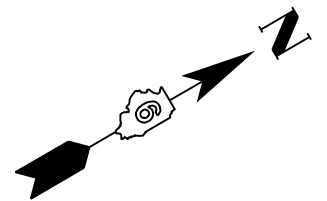

FILE NAME =	USER NAME = laughlinc1	DESIGNED -	REVISED -
c:\pwwork\pwwork\laughlinc1\0247411\0672E15-sht-Guardrail-details.dgn		DRAWN -	REVISED -
	PLOT SCALE = 100.0000' / 1in.	CHECKED -	REVISED -
	PLOT DATE = Feb-04-2011 07:02:27AM	DATE -	REVISED -

STATE OF ILLINOIS  
DEPARTMENT OF TRANSPORTATION

D6 GUARDRAIL END REPL  
GUARDRAIL DETAIL SHEETS

SCALE:	SHEET NO.	OF	SHEETS	STA.	TO STA.
--------	-----------	----	--------	------	---------

F.A.P. RTE.	SECTION	COUNTY	TOTAL SHEETS	SHEET NO.
	**	*	34	22
			CONTRACT NO. 72E15	
ILLINOIS FED. AID PROJECT				