
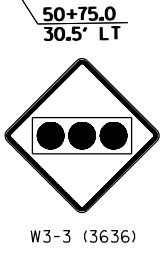
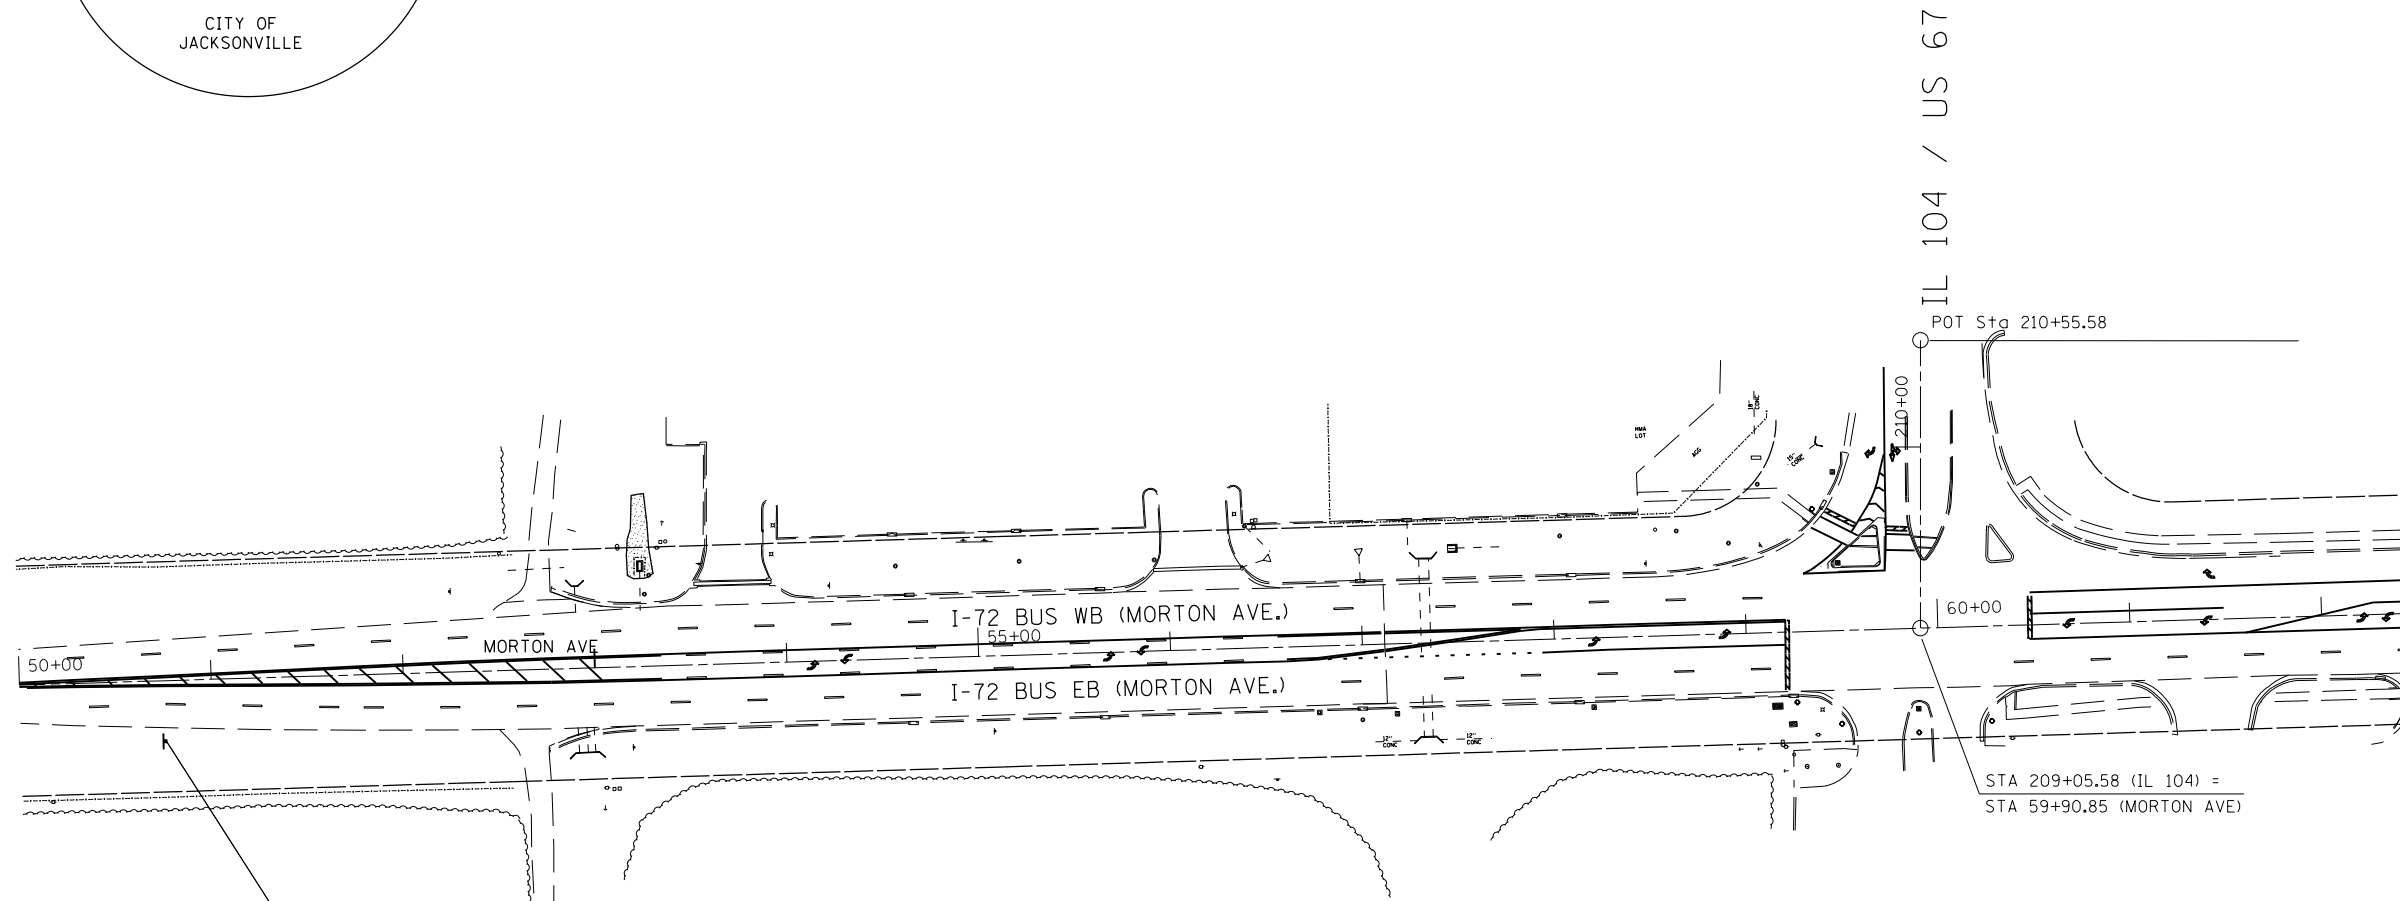


SIGN LOCATION #1

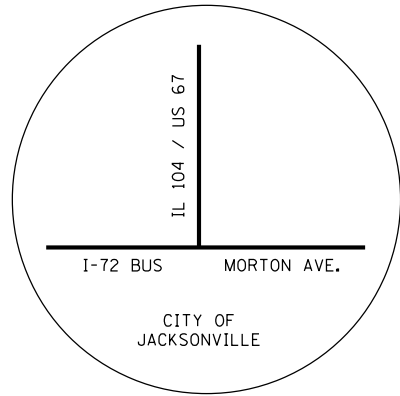

FILE NAME = c:\pwork\pwork\laughlin\024741\0672E15-sht-sign-location-details.dgn	USER NAME = laughlin1	DESIGNED -	REVISED -	STATE OF ILLINOIS DEPARTMENT OF TRANSPORTATION	D6 GUARDRAIL END REPL SIGN LOCATION & DETAIL SHEETS				F.A.P. RTE.	SECTION	COUNTY	TOTAL SHEETS	SHEET NO.
	PLOT SCALE = 100.0000' / in.	DRAWN -	REVISED -		VAR.	**	.	34	28				
PLOT DATE = Feb-04-2011 07:02:46AM	CHECKED -	REVISED -	SCALE: SHEET NO. OF SHEETS STA. TO STA.				CONTRACT NO. 72E15						
	DATE -	REVISED -	ILLINOIS FED. AID PROJECT				** D6 GUARDRAIL END REPL 2011-1 • MENARD, MORGAN, SANGAMON & SCOTT						