
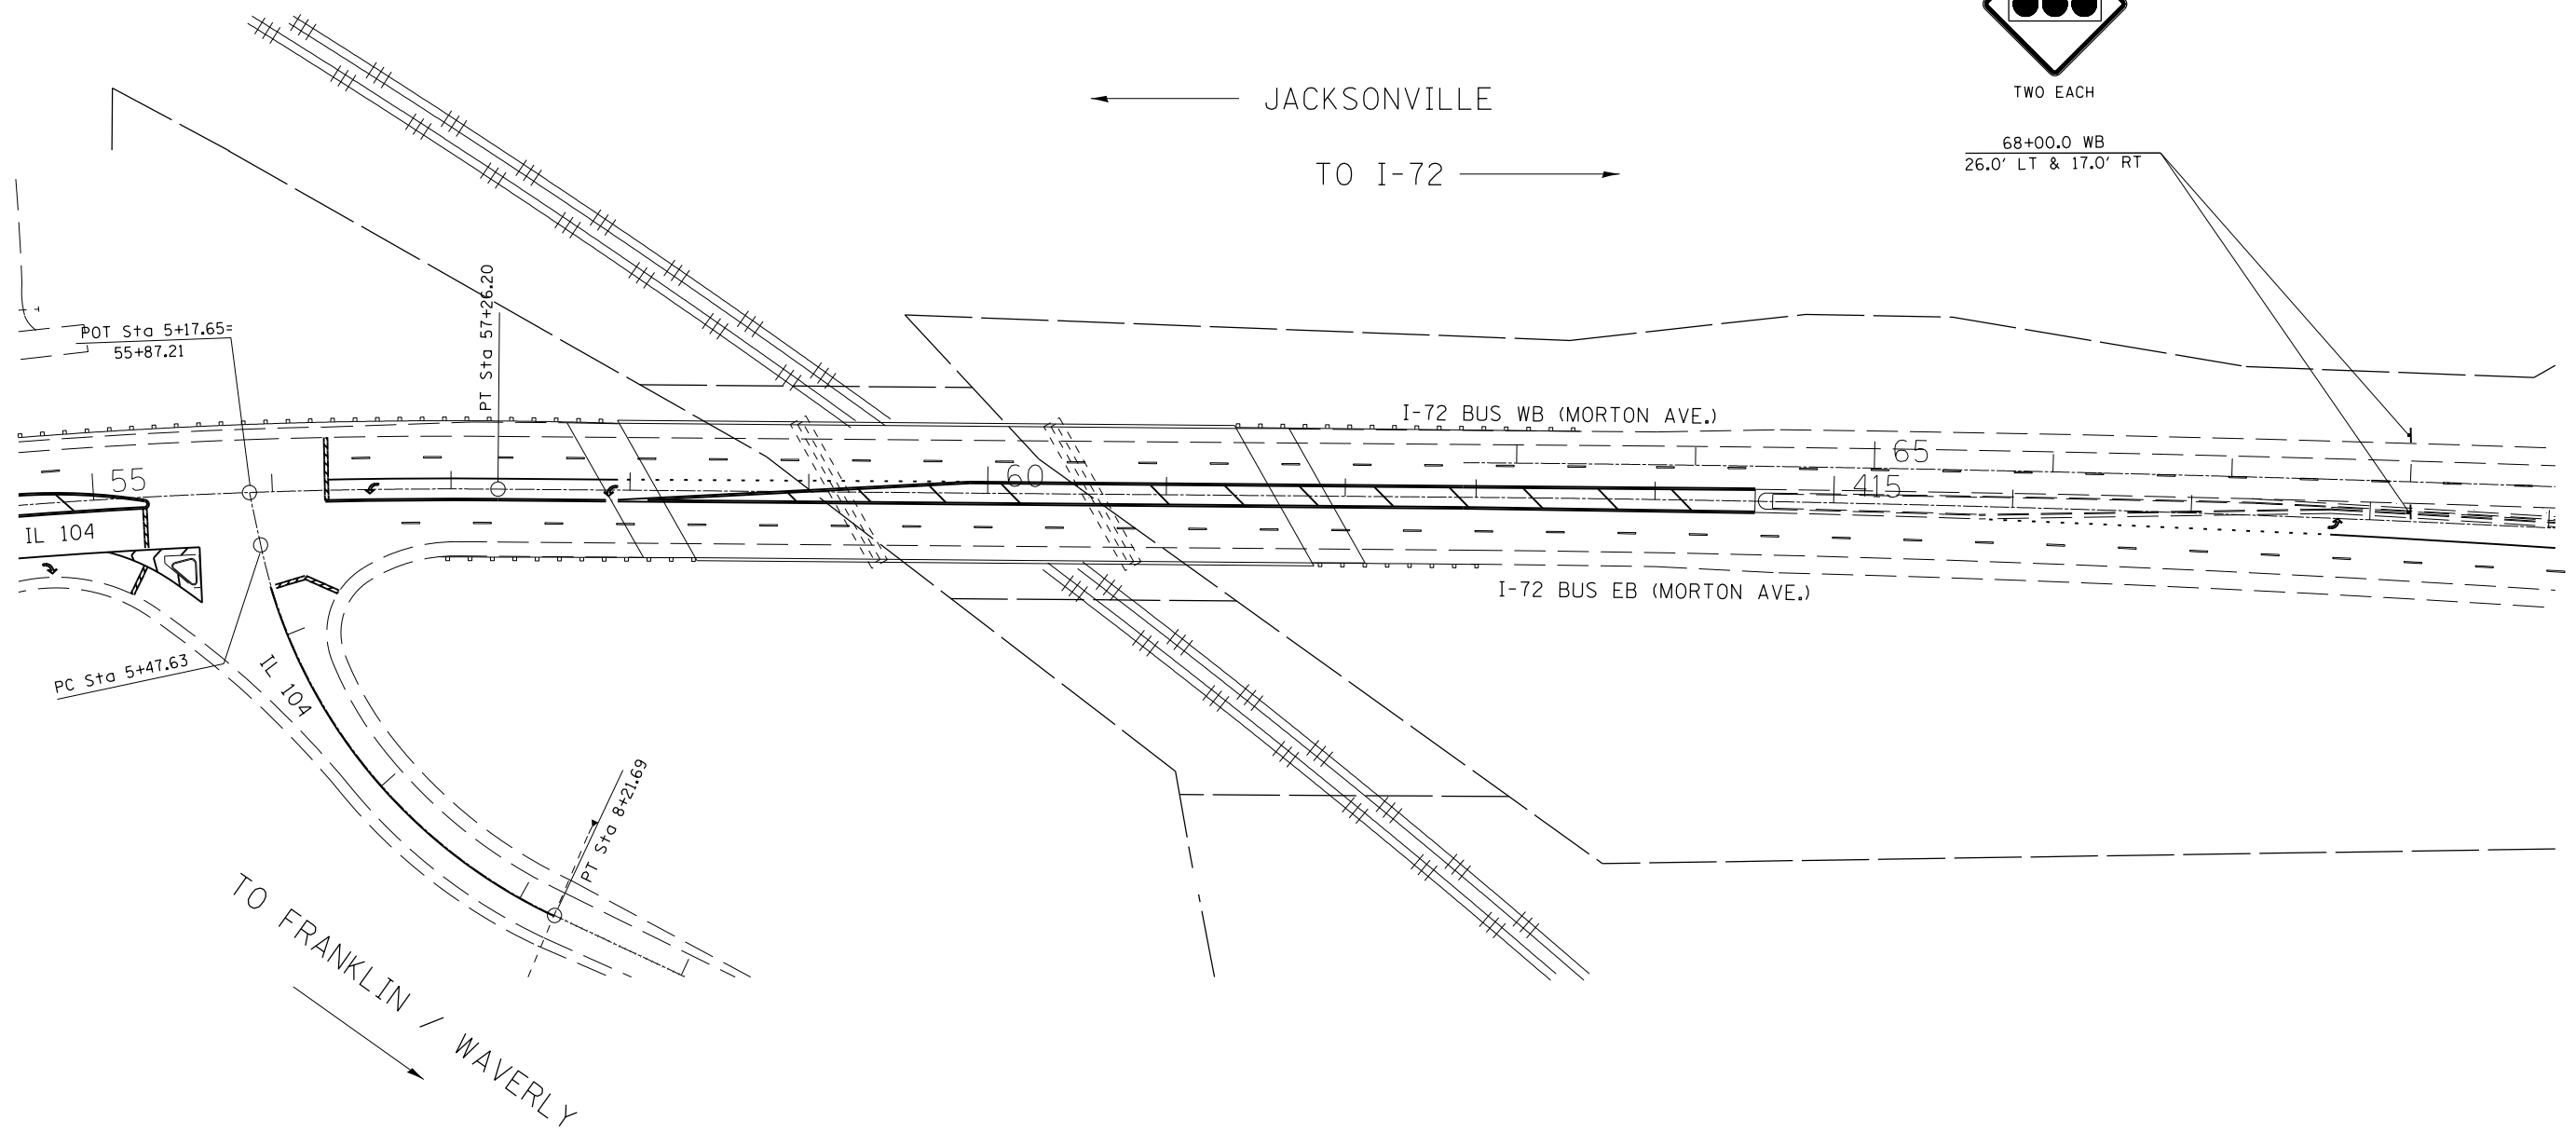
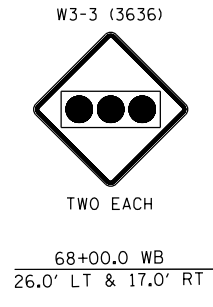


# SIGN LOCATION #2

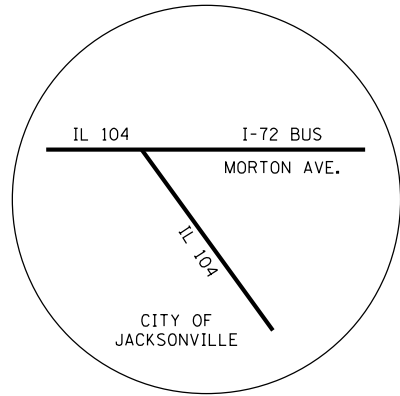

FILE NAME =	USER NAME = laughlir1	DESIGNED -	REVISED -
c:\pwork\pwork\laughlir1\024741\0672E15-sht-sign-location-details.dgn		DRAWN -	REVISED -
	PLOT SCALE = 100.0000' / in.	CHECKED -	REVISED -
	PLOT DATE = Feb-04-2011 07:02:48AM	DATE -	REVISED -

**STATE OF ILLINOIS  
DEPARTMENT OF TRANSPORTATION**

**D6 GUARDRAIL END REPL  
SIGN LOCATION & DETAIL SHEETS**

F.A.P. RTE.	SECTION	COUNTY	TOTAL SHEETS	SHEET NO.
VAR.	**	*	34	29
			CONTRACT NO. 72E15	