

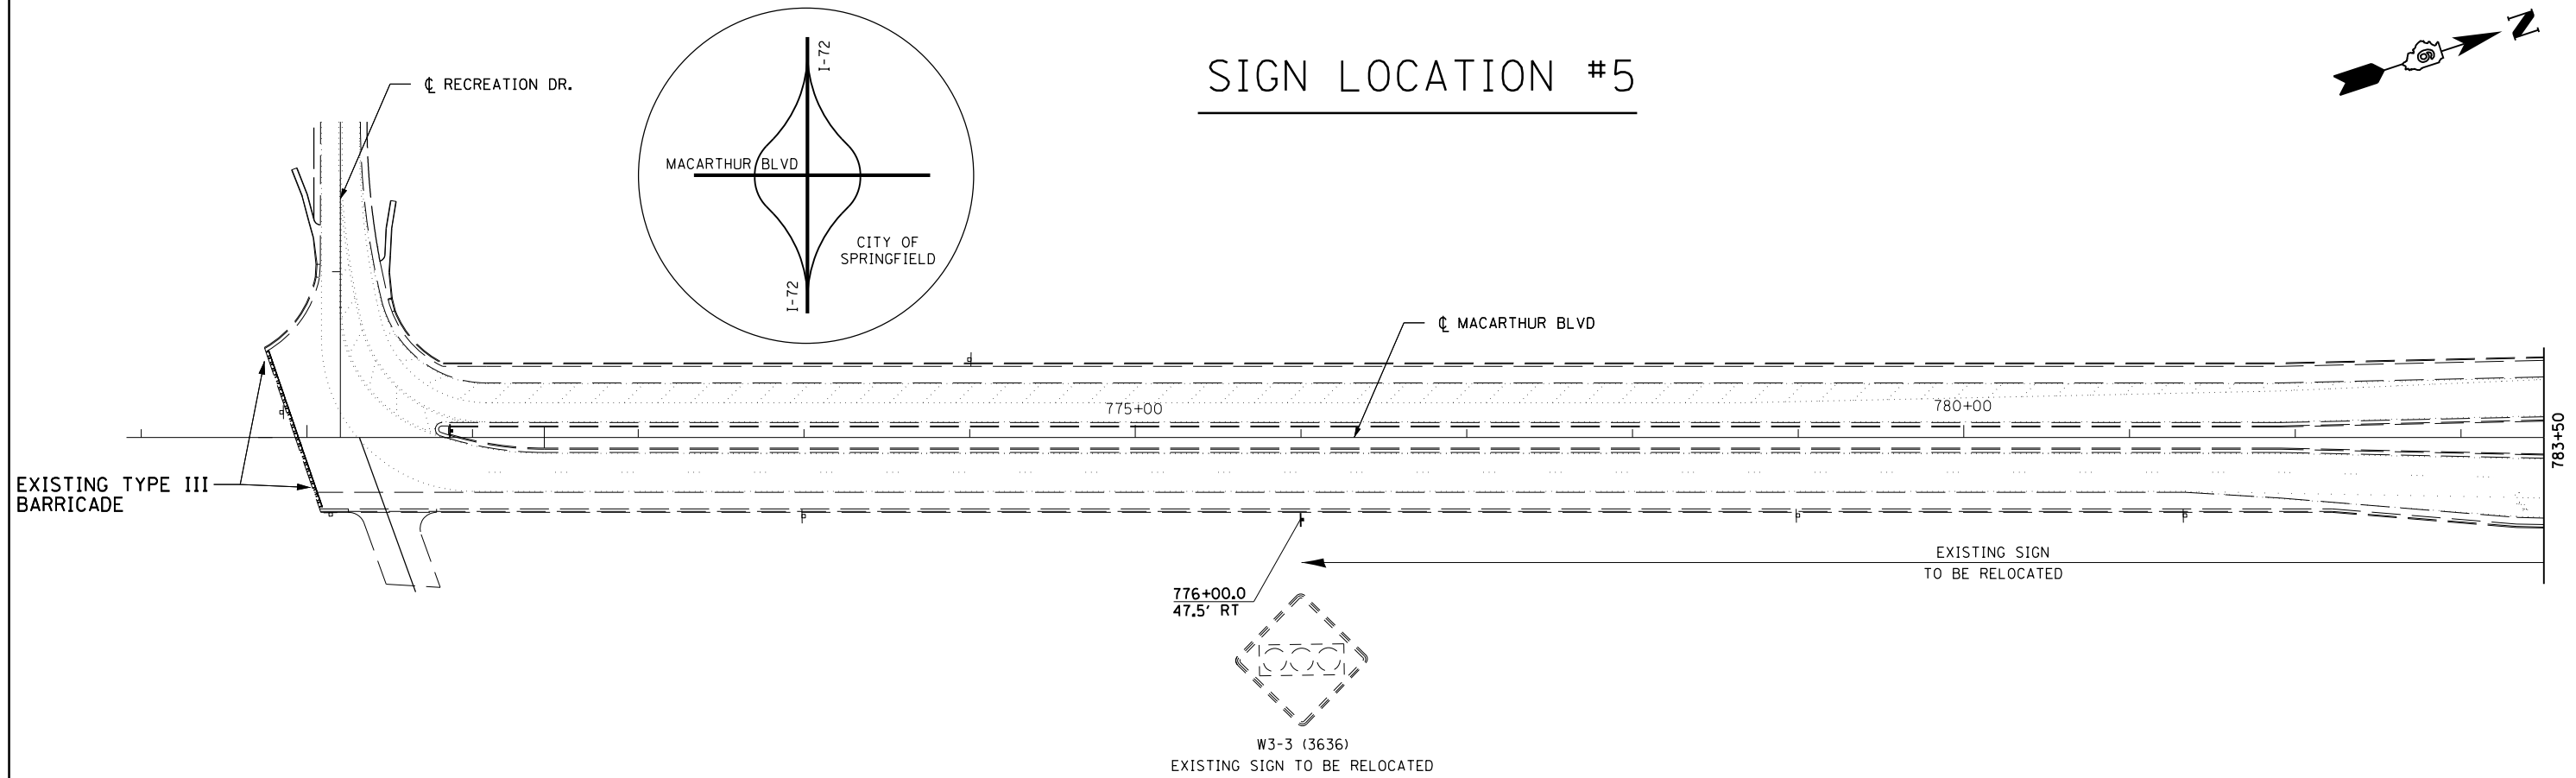


SIGN LOCATION #5

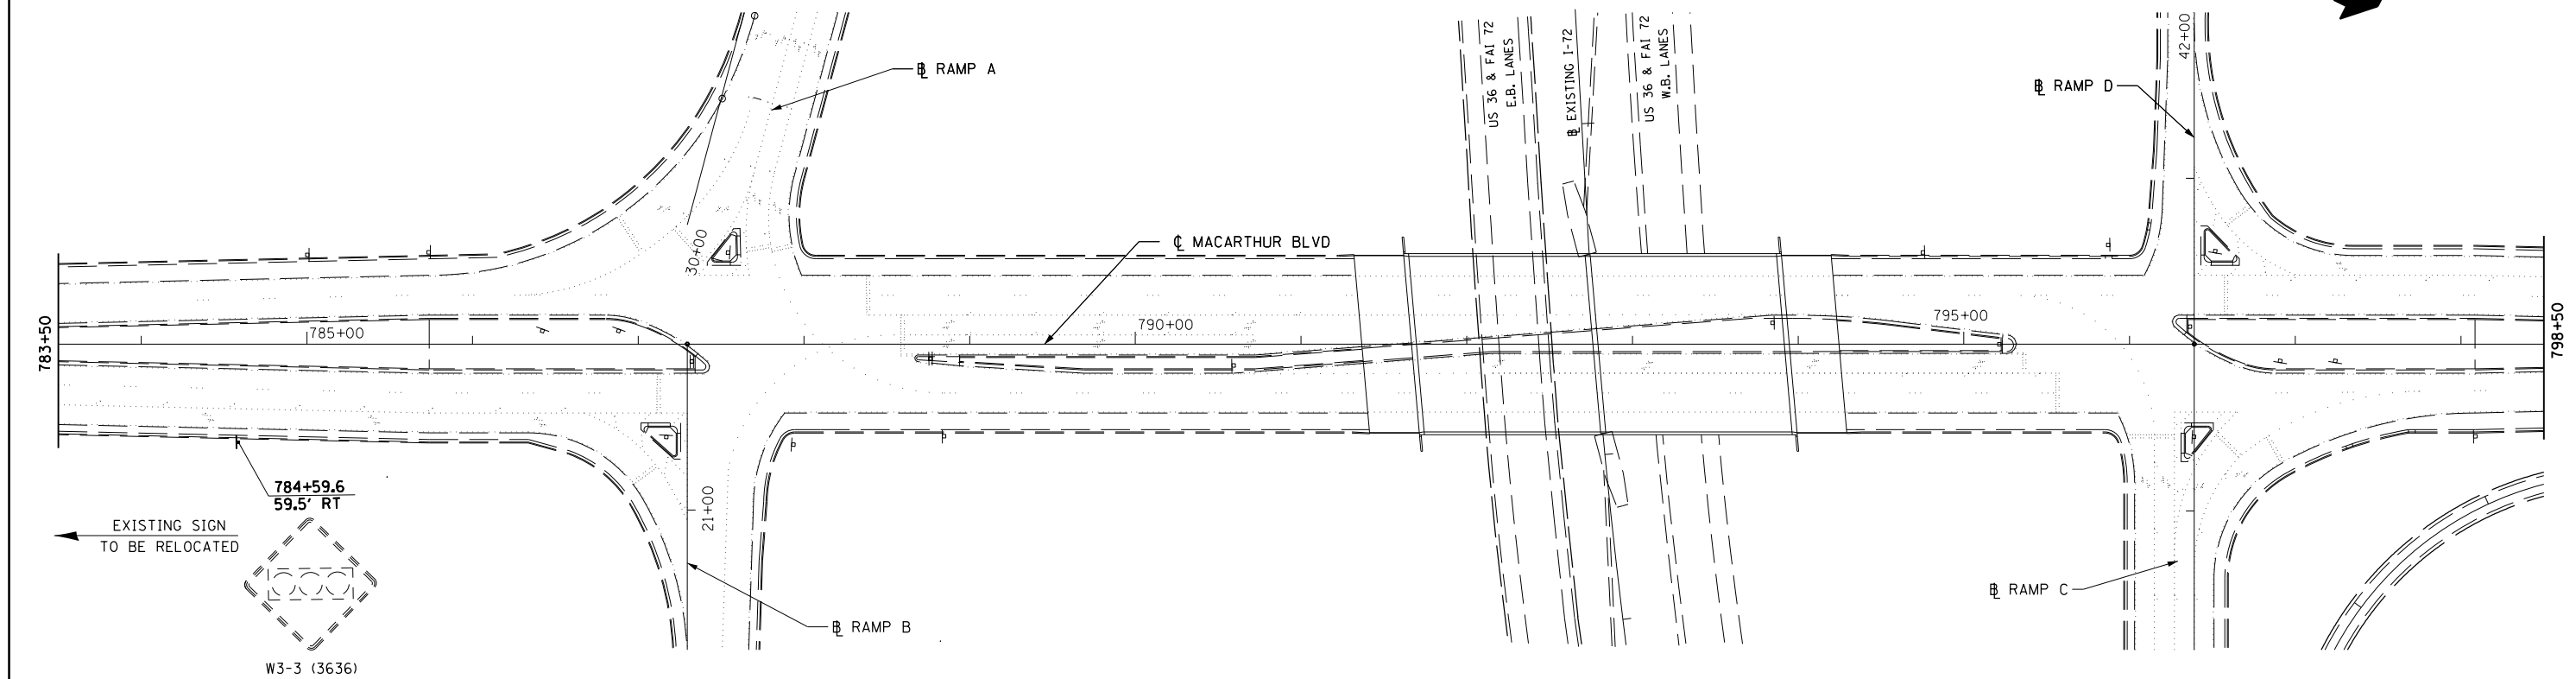

SIGN LOCATION #5

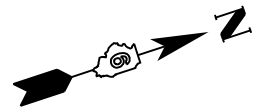

FILE NAME =	USER NAME = laughlinc1	DESIGNED -	REVISED -
ei:\pwork\pwork\laughlinc1\0247411\0672E15-sht-sign-location-details.dgn		DRAWN -	REVISED -
		CHECKED -	REVISED -
		DATE -	REVISED -
	PLOT DATE = Feb-04-2011 07:02:50AM		

**STATE OF ILLINOIS
DEPARTMENT OF TRANSPORTATION**

**D6 GUARDRAIL END REPL
SIGN LOCATION & DETAIL SHEETS**

SCALE: SHEET NO. OF SHEETS STA. TO STA.

F.A.P. RTE.	SECTION	COUNTY	TOTAL SHEETS	SHEET NO.
VAR.	**	*	34	32
CONTRACT NO. 72E15				
ILLINOIS FED. AID PROJECT				