
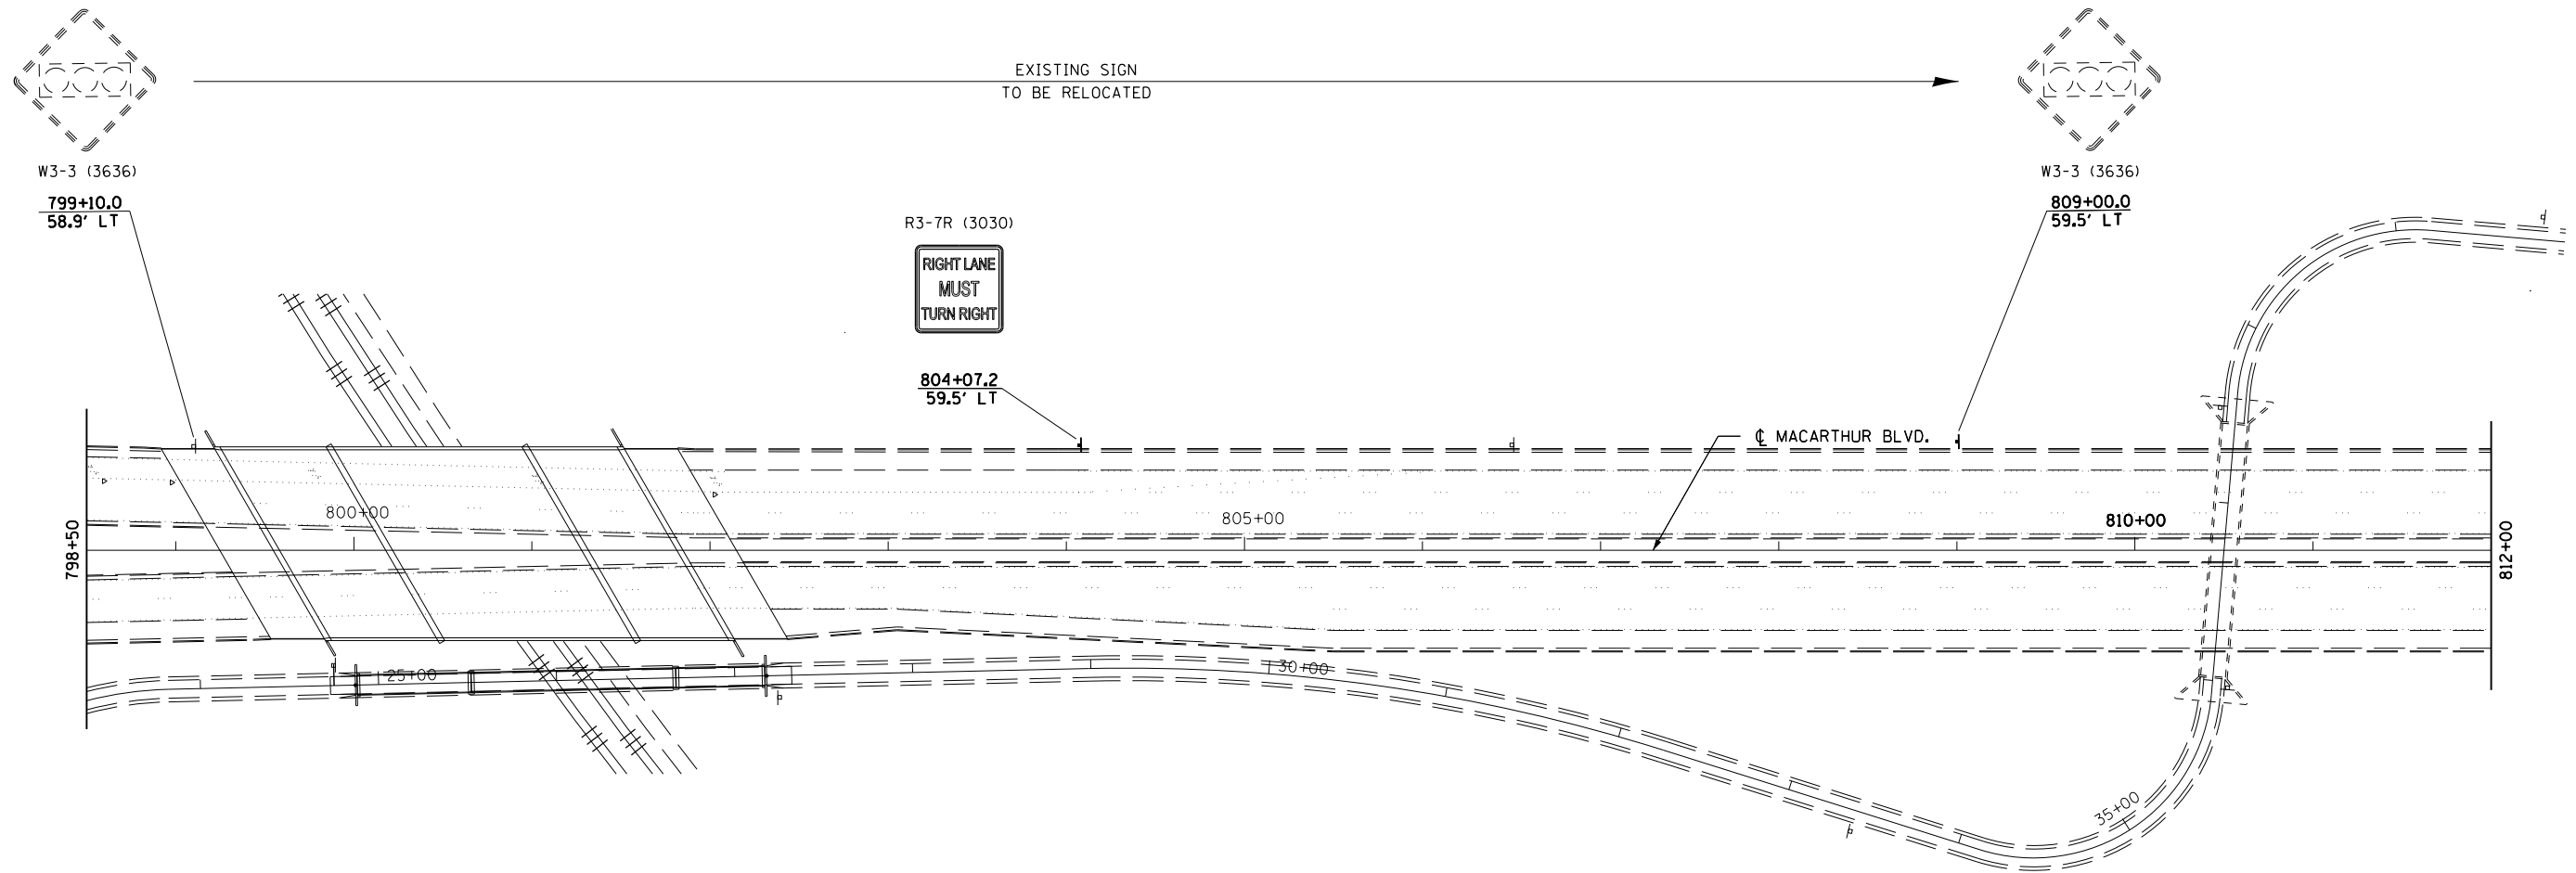


SIGN LOCATION #6

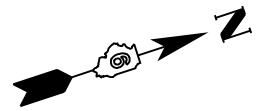

FILE NAME =	USER NAME = laughlinr1	DESIGNED -	REVISED -
c:\pwwork\pwwork\laughlinr1\0247411\0672E15-sht-sign-location-details.dgn		DRAWN -	REVISED -
	PLOT SCALE = 100.0000' / in.	CHECKED -	REVISED -
	PLOT DATE = Feb-04-2011 07:02:50AM	DATE -	REVISED -

**STATE OF ILLINOIS
DEPARTMENT OF TRANSPORTATION**

**D6 GUARDRAIL END REPL
SIGN LOCATION & DETAIL SHEETS**

SCALE: SHEET NO. OF SHEETS STA. TO STA.

F.A.P. RTE.	SECTION	COUNTY	TOTAL SHEETS	SHEET NO.
VAR.	..	.	34	33
			CONTRACT NO. 72E15	
ILLINOIS FED. AID PROJECT				