

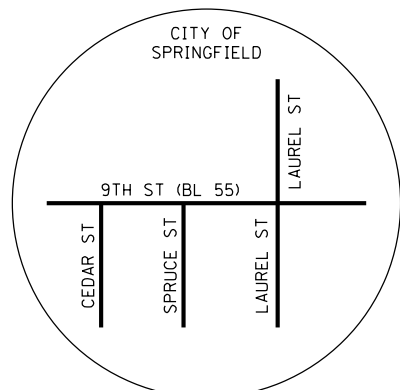
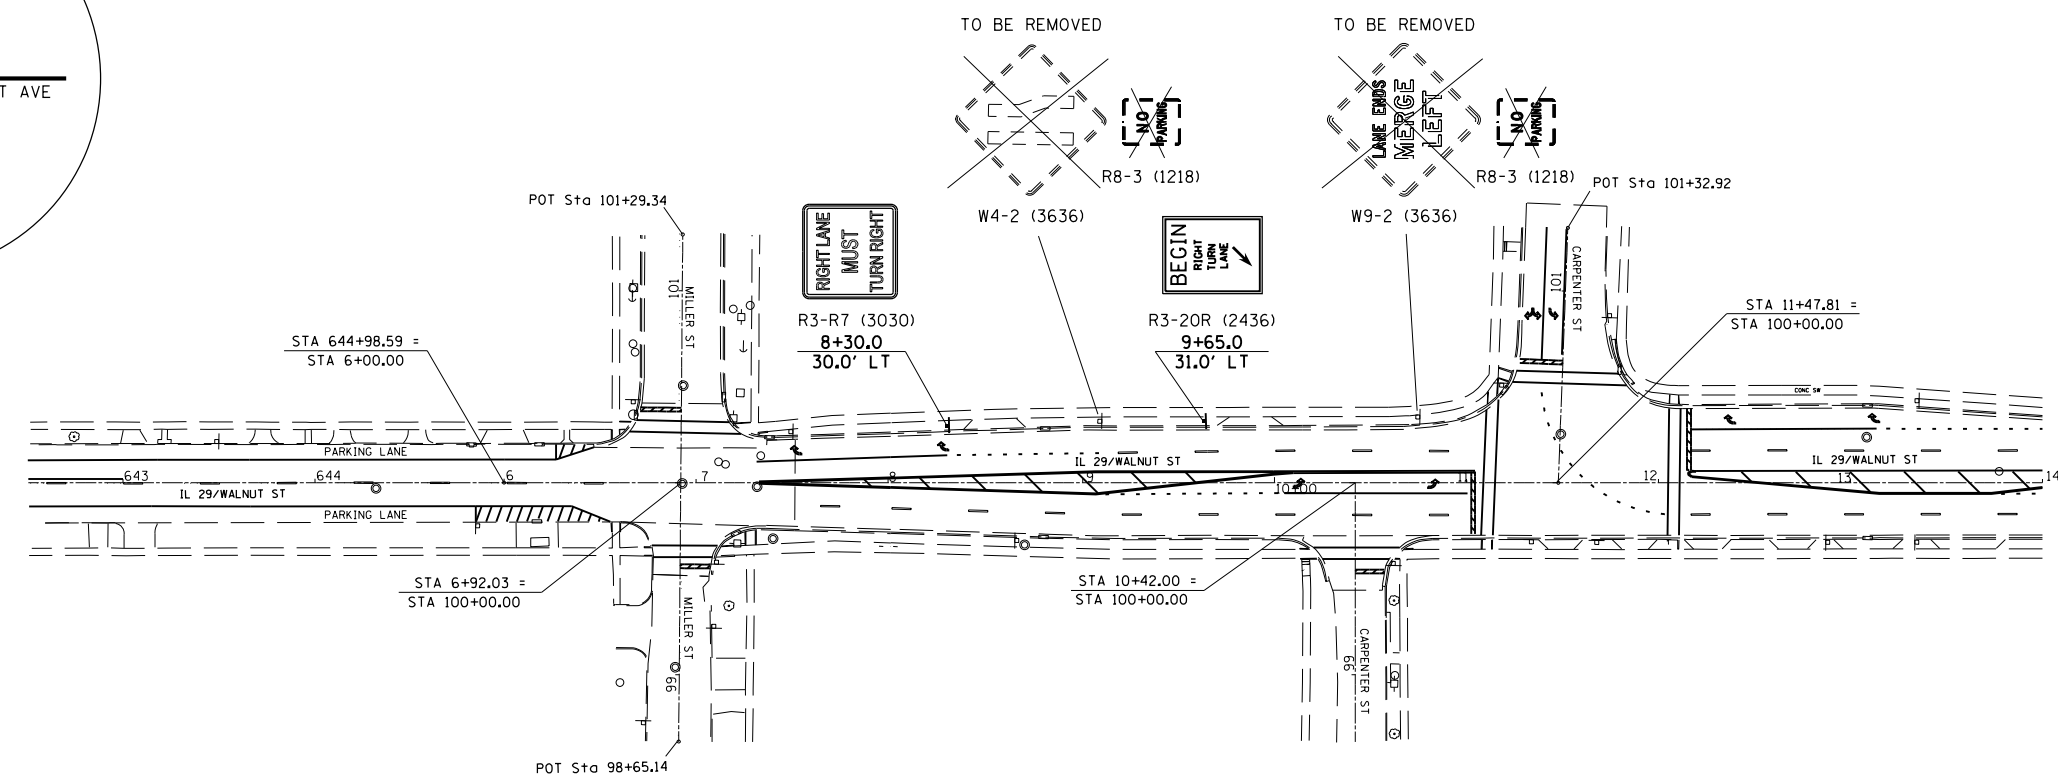
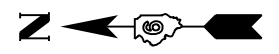


SIGN LOCATION #7

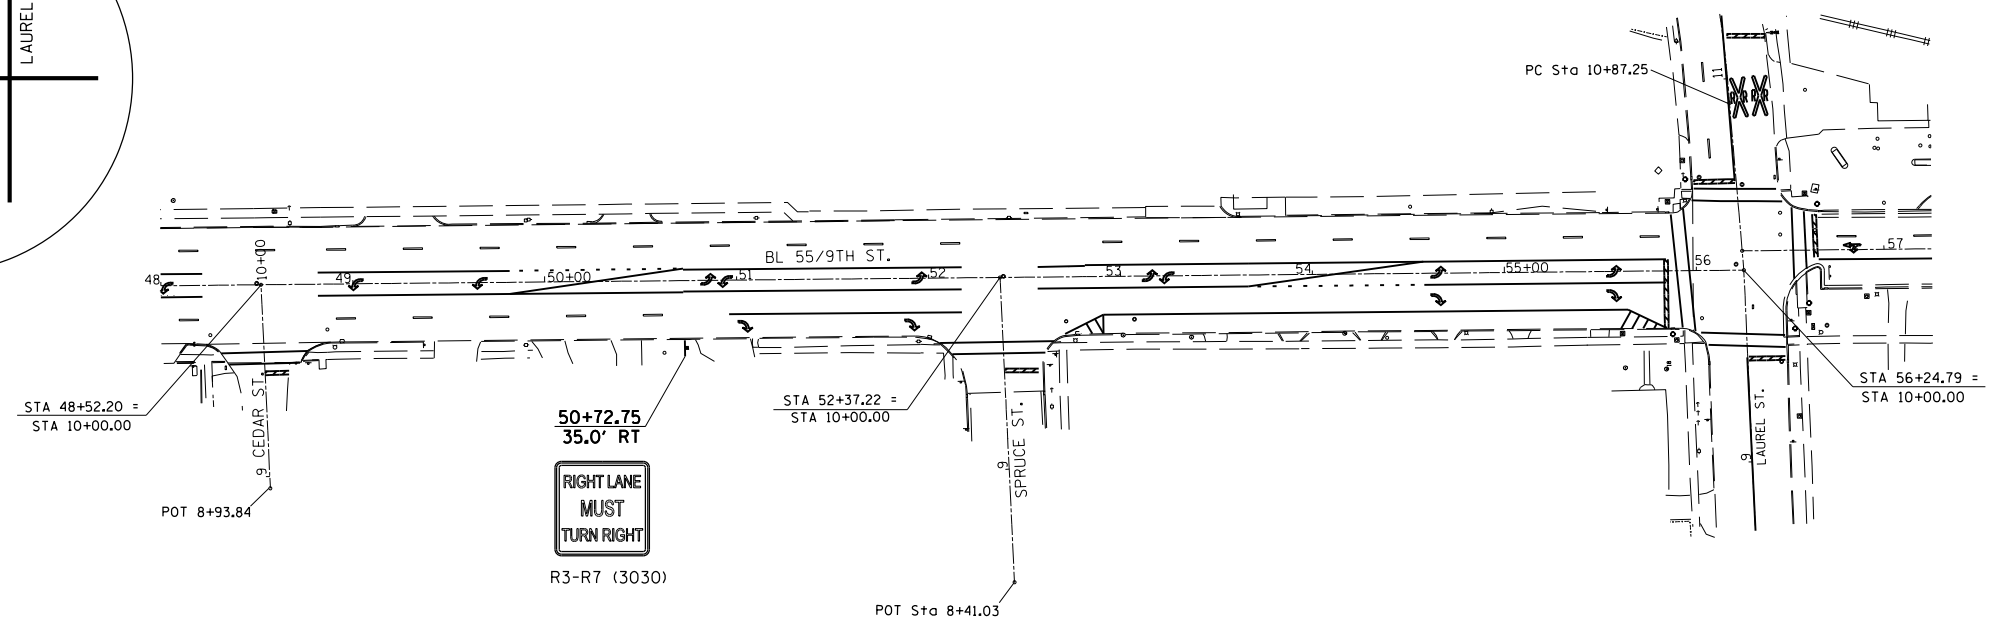

SIGN LOCATION #8

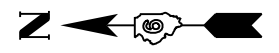

FILE NAME =	USER NAME = laughlrr1	DESIGNED -	REVISED -
et:\pw\work\p\dot\laughlrr1\0247411\0672E15-sht-sign-location-details.dgn		DRAWN -	REVISED -
		CHECKED -	REVISED -
		DATE -	REVISED -

**STATE OF ILLINOIS
DEPARTMENT OF TRANSPORTATION**

**D6 GUARDRAIL END REPL
SIGN LOCATION & DETAIL SHEETS**

F.A.P. RTE.	SECTION	COUNTY	TOTAL SHEETS	SHEET NO.
	..	.	34	34
CONTRACT NO. 72E15				