


STATE OF ILLINOIS
DEPARTMENT OF TRANSPORTATION
DIVISION OF HIGHWAYS
**PROPOSED
HIGHWAY PLANS**

F.A. RTE.	SECTION	COUNTY	TOTAL SHEETS	SHEET NO.
	SEAL COAT 2011	ILLINOIS	5	1
CONTRACT NO. 72E20			•LOGAN & SCHUYLER	

D-96-048-11

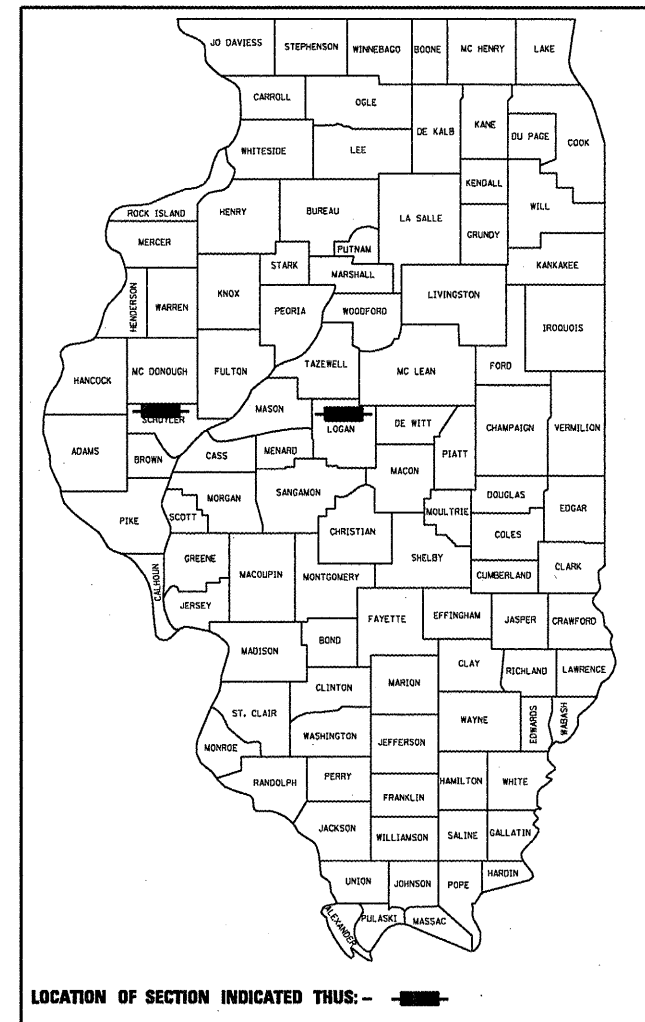

INDEX OF SHEETS


2. SUMMARY OF QUANTITIES
3. GENERAL NOTES & SCHEDULE OF QUANTITIES
4. AERIAL VIEW OF RUSHVILLE FACILITY
5. AERIAL VIEW OF LINCOLN FACILITY

SECTION SEAL COAT 2011

**SEAL COAT AT MAINTENANCE FACILITIES
LOGAN & SCHUYLER COUNTIES**


C-96-048-11

LIST OF STANDARDS

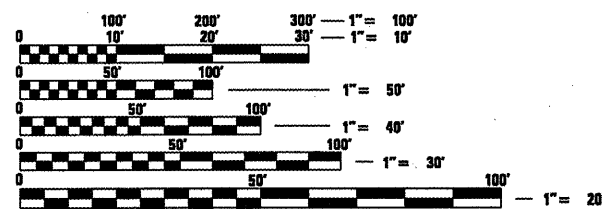

FULL SIZE PLANS HAVE BEEN PREPARED USING STANDARD ENGINEERING SCALES. REDUCED SIZED PLANS WILL NOT CONFORM TO STANDARD SCALES. IN MAKING MEASUREMENTS ON REDUCED PLANS, THE ABOVE SCALES MAY BE USED.

J.U.L.I.E.
JOINT UTILITY LOCATION INFORMATION FOR EXCAVATION
1-800-892-0123
OR 811

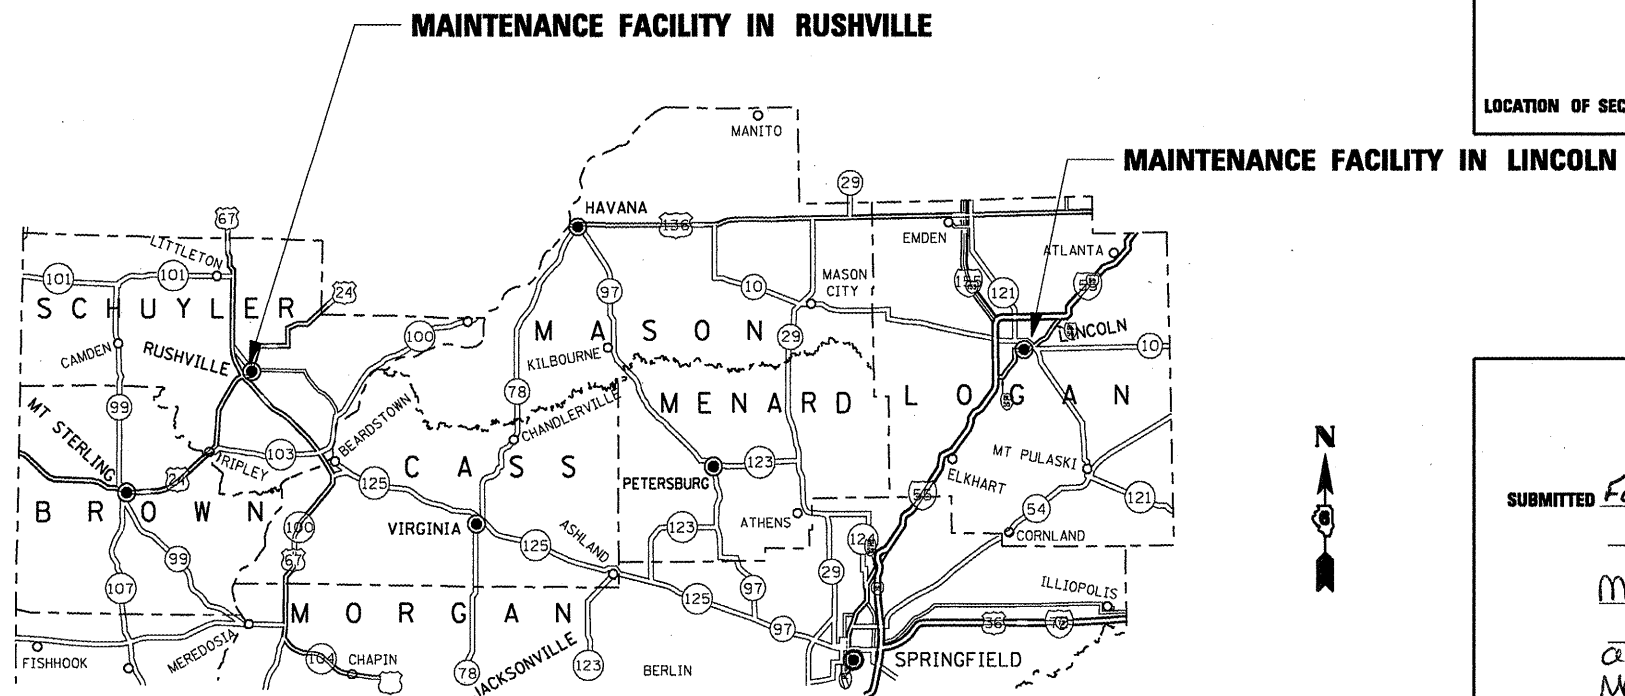

GROSS LENGTH = NA
NET LENGTH = NA



PROJECT ENGINEER: JOHN NEGANGARD (217) 782-4760
PROJECT MANAGER: JULIET SHOULTZ (217) 785-2739

CONTRACT NO. 72E20

STATE OF ILLINOIS
DEPARTMENT OF TRANSPORTATION
DIVISION OF HIGHWAYS

SUBMITTED February 3 20 11
Regan Z. Smith
DEPUTY DIRECTOR OF HIGHWAYS, REGION ENGINEER

March 25 20 11
Scott E. Stett P.E.
acting ENGINEER OF DESIGN AND ENVIRONMENT

March 25 20 11
Christine M. Reed
DIRECTOR OF HIGHWAYS, CHIEF ENGINEER

**PRINTED BY THE AUTHORITY
OF THE STATE OF ILLINOIS**