



TYPICAL CROSS SECTION

STATION 573+00.00 TO STATION 83+07.21
 STATION 84+92.15 TO STATION 90+50.00
 STATION 168+75.00 TO STATION 174+07.32
 STATION 175+92.80 TO STATION 181+50.00

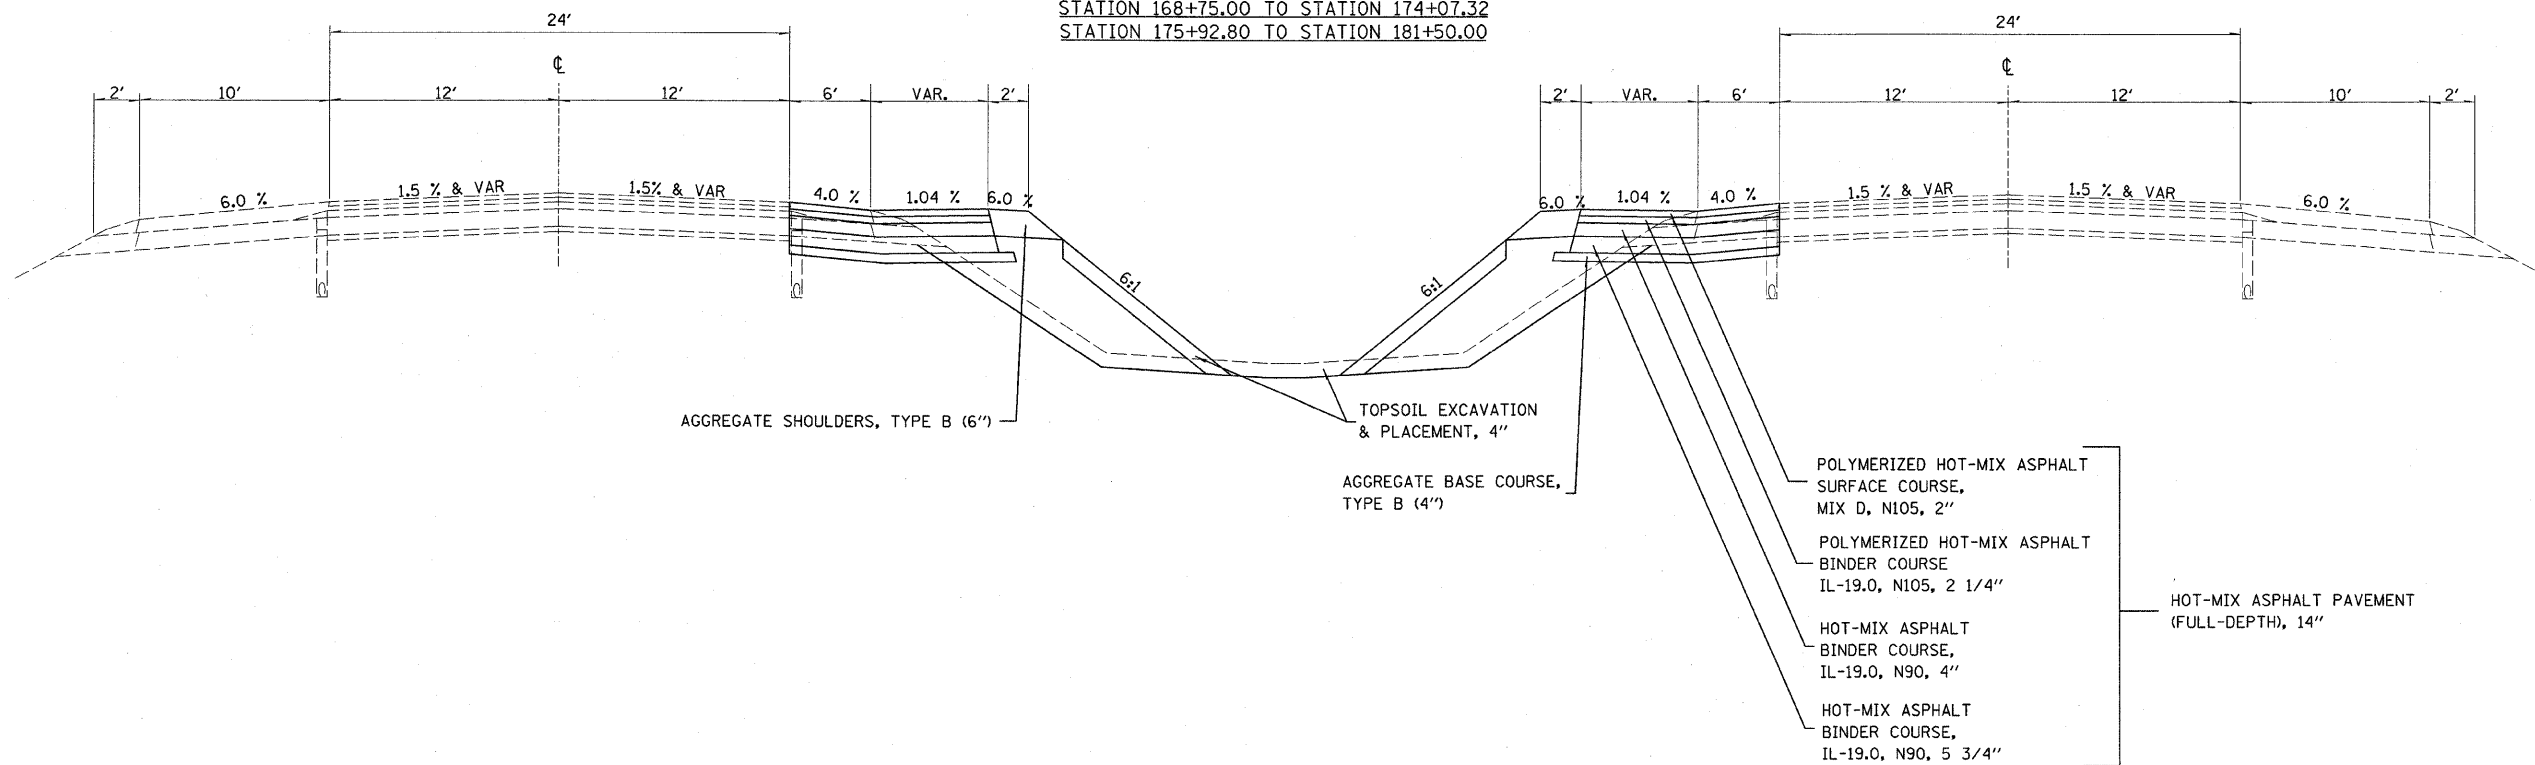

TYPICAL CROSS SECTION

STATION 83+07.21 TO STATION 84+92.15
 STATION 174+07.32 TO STATION 175+92.80

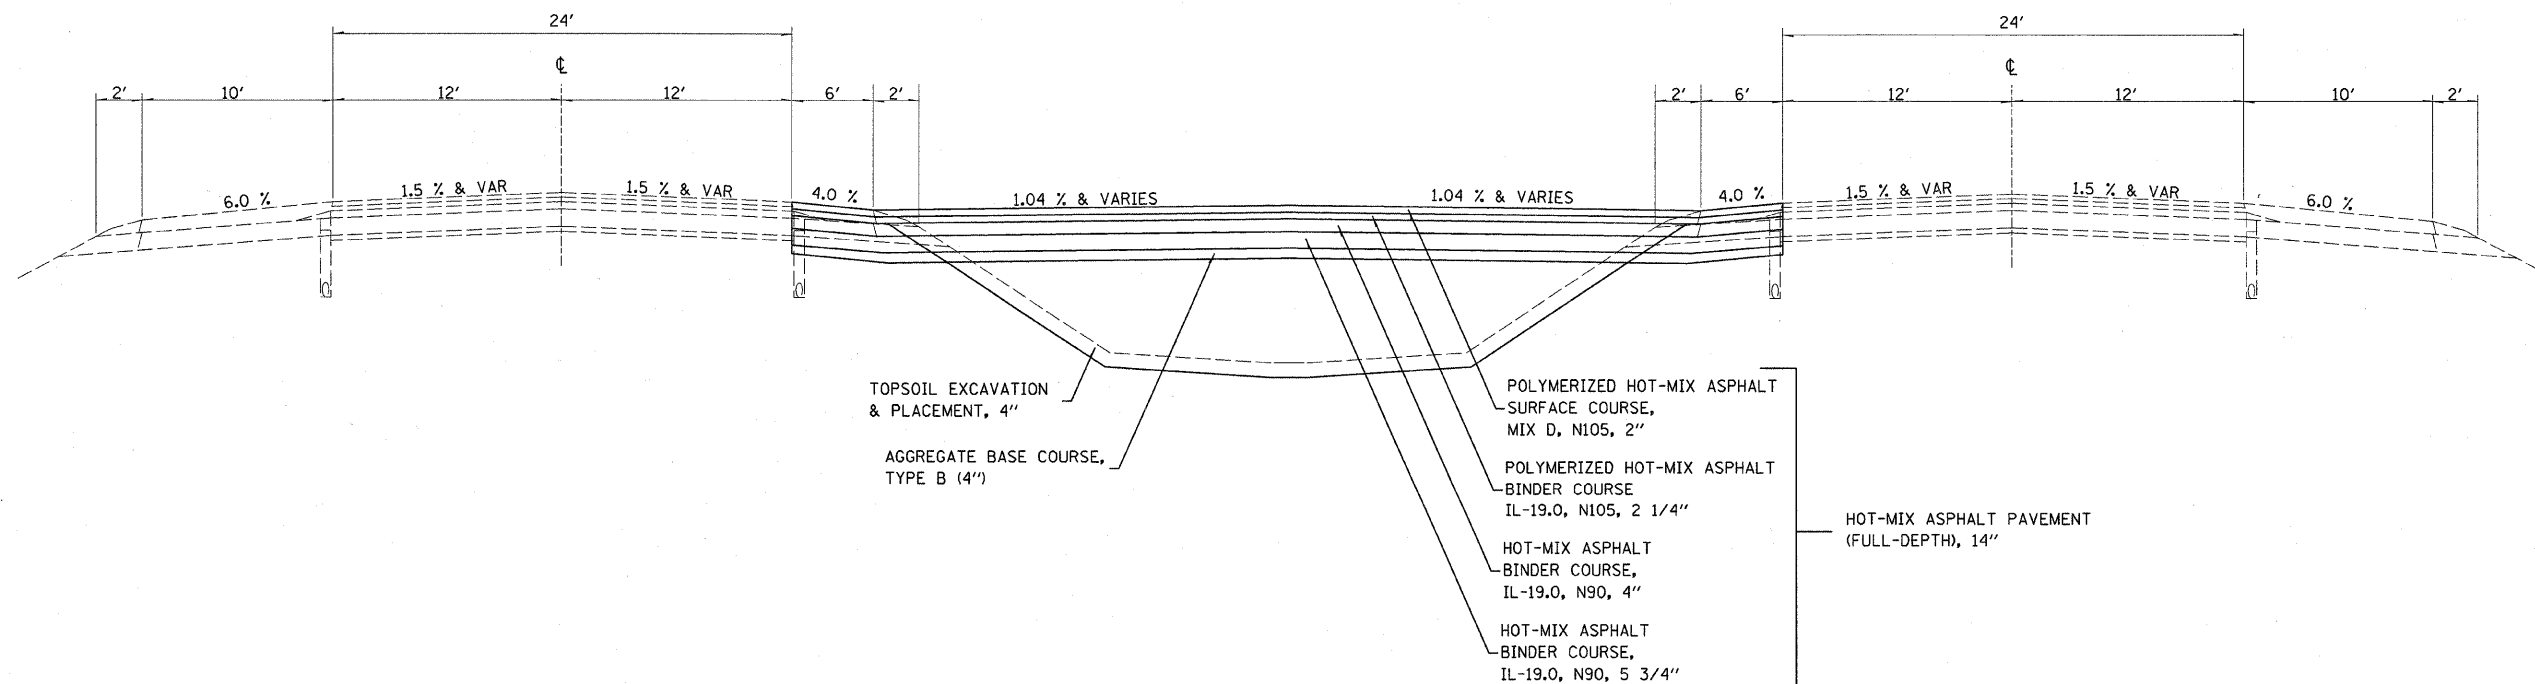

FILE NAME =	USER NAME = swartzrw	DESIGNED -	REVISED -	STATE OF ILLINOIS DEPARTMENT OF TRANSPORTATION	TYPICAL CROSS SECTIONS			F.A.I. RTE.	SECTION	COUNTY	TOTAL SHEETS	SHEET NO.	
c:\pw\work\p\dot\swartzrw\d8287480\d77	481-shr-typicals.dgn	DRAWN -	REVISED -		SCALE: NA	SHEET NO. 1 OF 1 SHEETS	STA.	TO STA.	70	(18-47)I	CUMBERLAND	47	4
	PLOT SCALE = 50.0000' / IN.	CHECKED -	REVISED -								CONTRACT NO. 74481		
	PLOT DATE = 1/31/2011	DATE -	REVISED -								ILLINOIS FED. AID PROJECT		