


FINAL SURVEY	BY	DATE
SURVEYED		
PLOTTED		
AREAS CHECKED		

ORIGINAL SURVEY	BY	DATE
SURVEYED		
PLOTTED		
AREAS CHECKED		

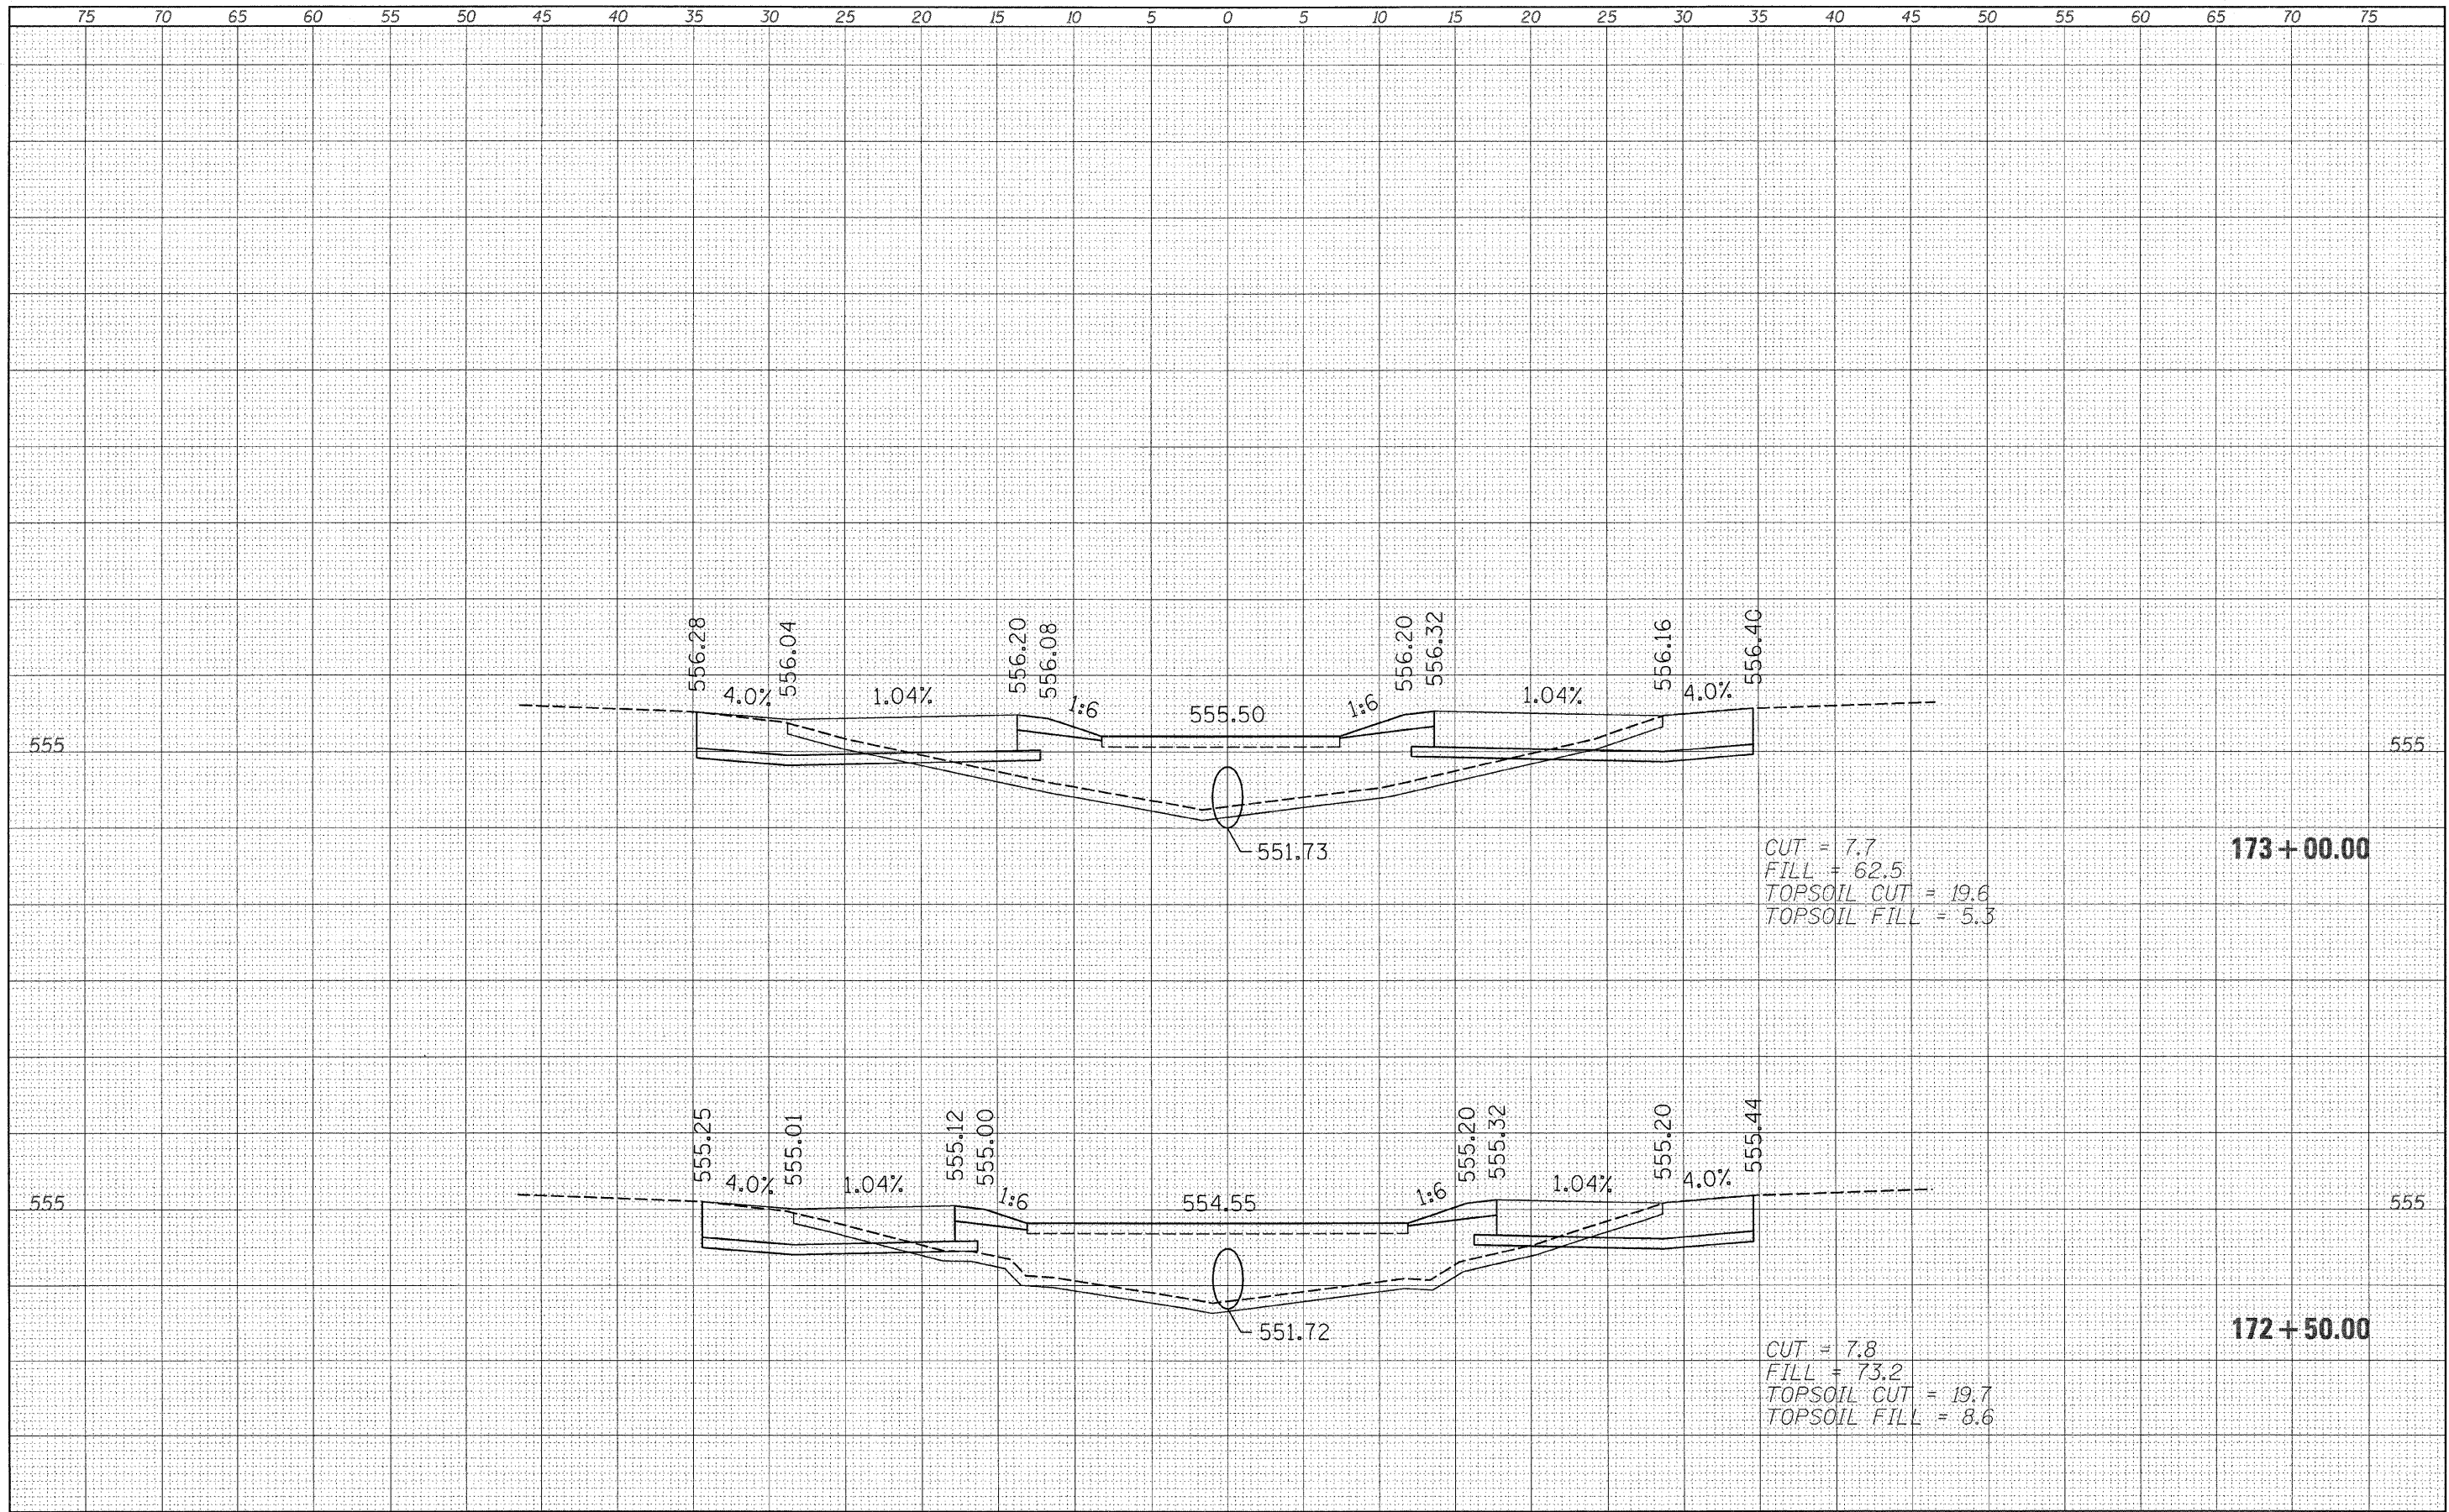

FILE NAME =	USER NAME = swartzw	DESIGNED -	REVISED -	STATE OF ILLINOIS DEPARTMENT OF TRANSPORTATION	CROSS SECTIONS EAST CROSSOVER	F.A.I. RTE.	SECTION	COUNTY	TOTAL SHEETS	SHEET NO.	
c:\pw\work\pwidot\swartzw\d8207383\0774481-sh	-xash2.dgn	DRAWN -	REVISED -			70	(18-47)I	CUMBERLAND	47	39	
PLOT SCALE = 5.0000' / IN.		CHECKED -	REVISED -			SCALE: 5		SHEET NO. 14 OF 22 SHEETS		STA. 172+50.00 TO STA. 173+00.00	
PLOT DATE = 1/31/2011		DATE -	REVISED -			ILLINOIS FED. AID PROJECT					
CONTRACT NO. 74481											